


**LEGEND**

	TEMPORARY PAVEMENT		TYPE II BARRICADES OR DRUMS WITH STEADY BURNING LIGHTS @ 50 FT CENTERS ALONG ROADWAY (TANGENT), 25 FT CENTERS ALONG TAPERS AND 12 FT CENTERS ALONG RADII		VERTICAL PANEL WITH STEADY BURNING LIGHT 50 FT C-C
	DIRECTION OF TRAFFIC		TYPE III BARRICADES WITH FLASHING LIGHTS		

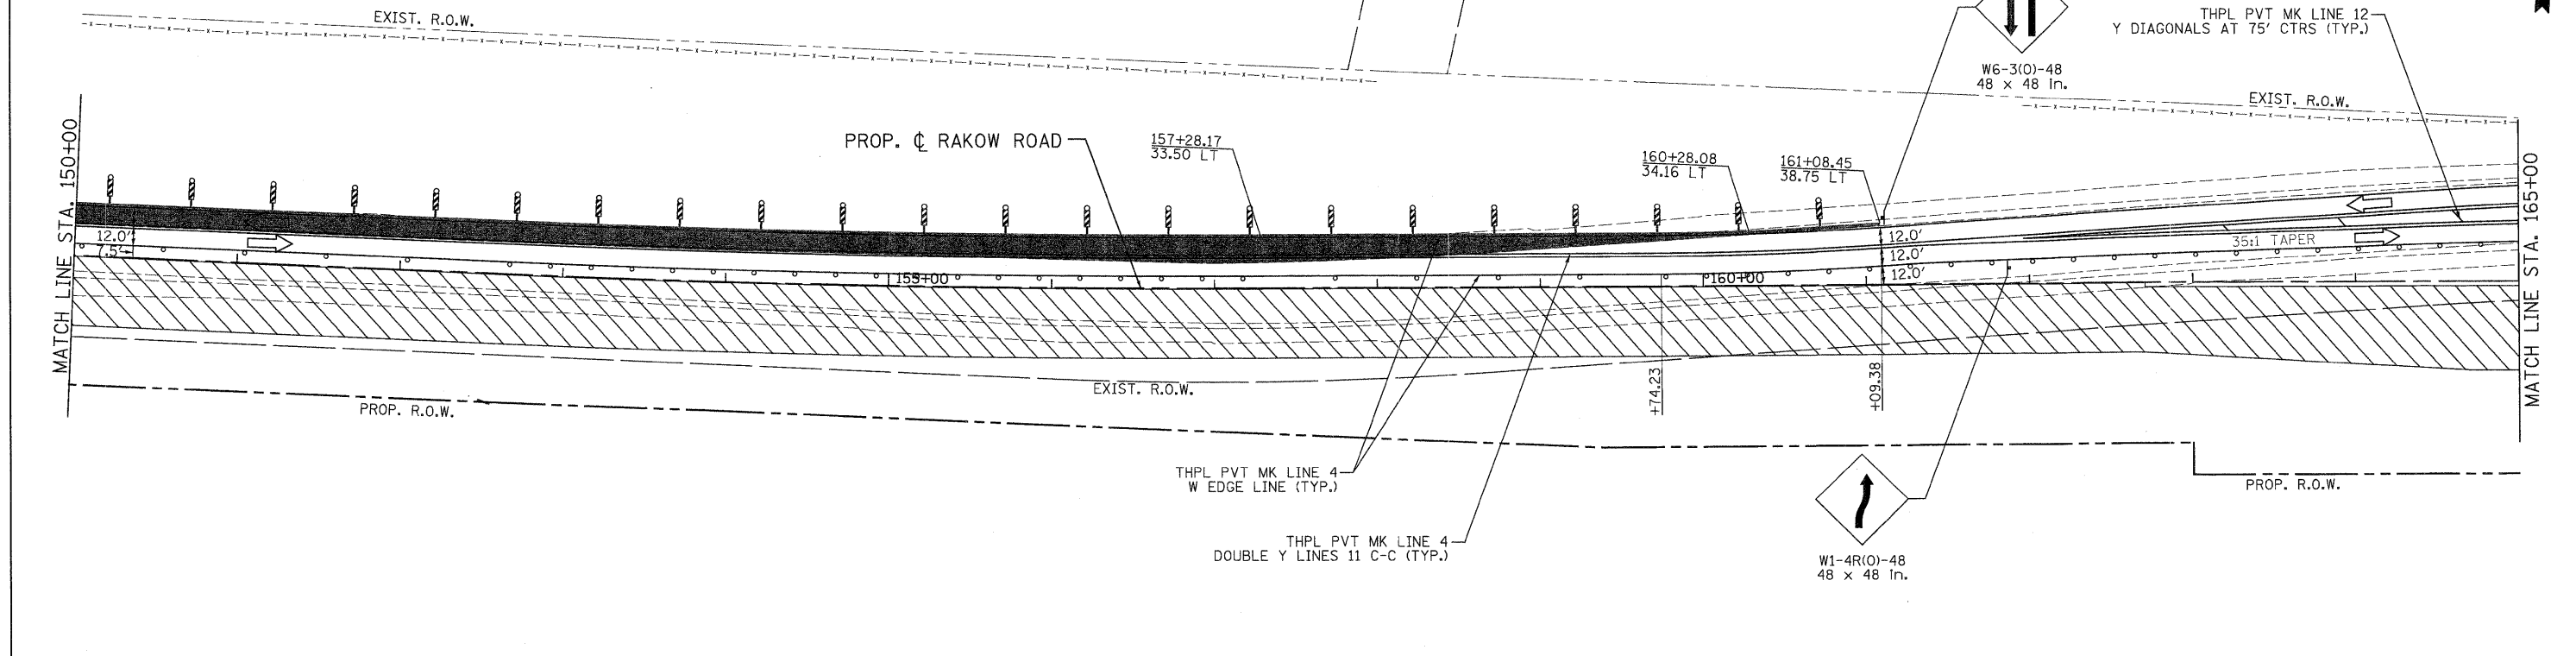

	USER NAME = Rdky.Lisle	DESIGNED - MJV	REVISED -		<b>MCHENRY COUNTY DIVISION OF TRANSPORTATION</b>	<b>RAKOW ROAD FROM ACKMAN ROAD TO ILLINOIS ROUTE 31 SUGGESTED STAGING OF CONSTRUCTION &amp; TRAFFIC CONTROL RAKOW ROAD STAGE 1</b>		F.A.P. RTE. 0336	SECTION 05-00308-00-WR	COUNTY MCHENRY	TOTAL SHEETS 606	SHEET NO. 83
	PLOT CONFIG = PDF(Grey, Large).plt	DRAWN - EJB	REVISED -			SCALE: 1"=50'	SHEET NO. MOT 37 OF 100	STA. 135+00 TO STA. 165+00	FED. ROAD DIST. NO. ILLINOIS	FED. AID PROJECT	CONTRACT NO. 63398	
	PLOT SCALE = 1:50	CHECKED - JAH	REVISED -									
	PLOT DATE = 7/29/2010	DATE - 8/2/2010	REVISED -									

G:\MCDOT\28950\_02\Drawings\RDHW\shets\MOT\83\_S.MOT\81\_83.dgn