
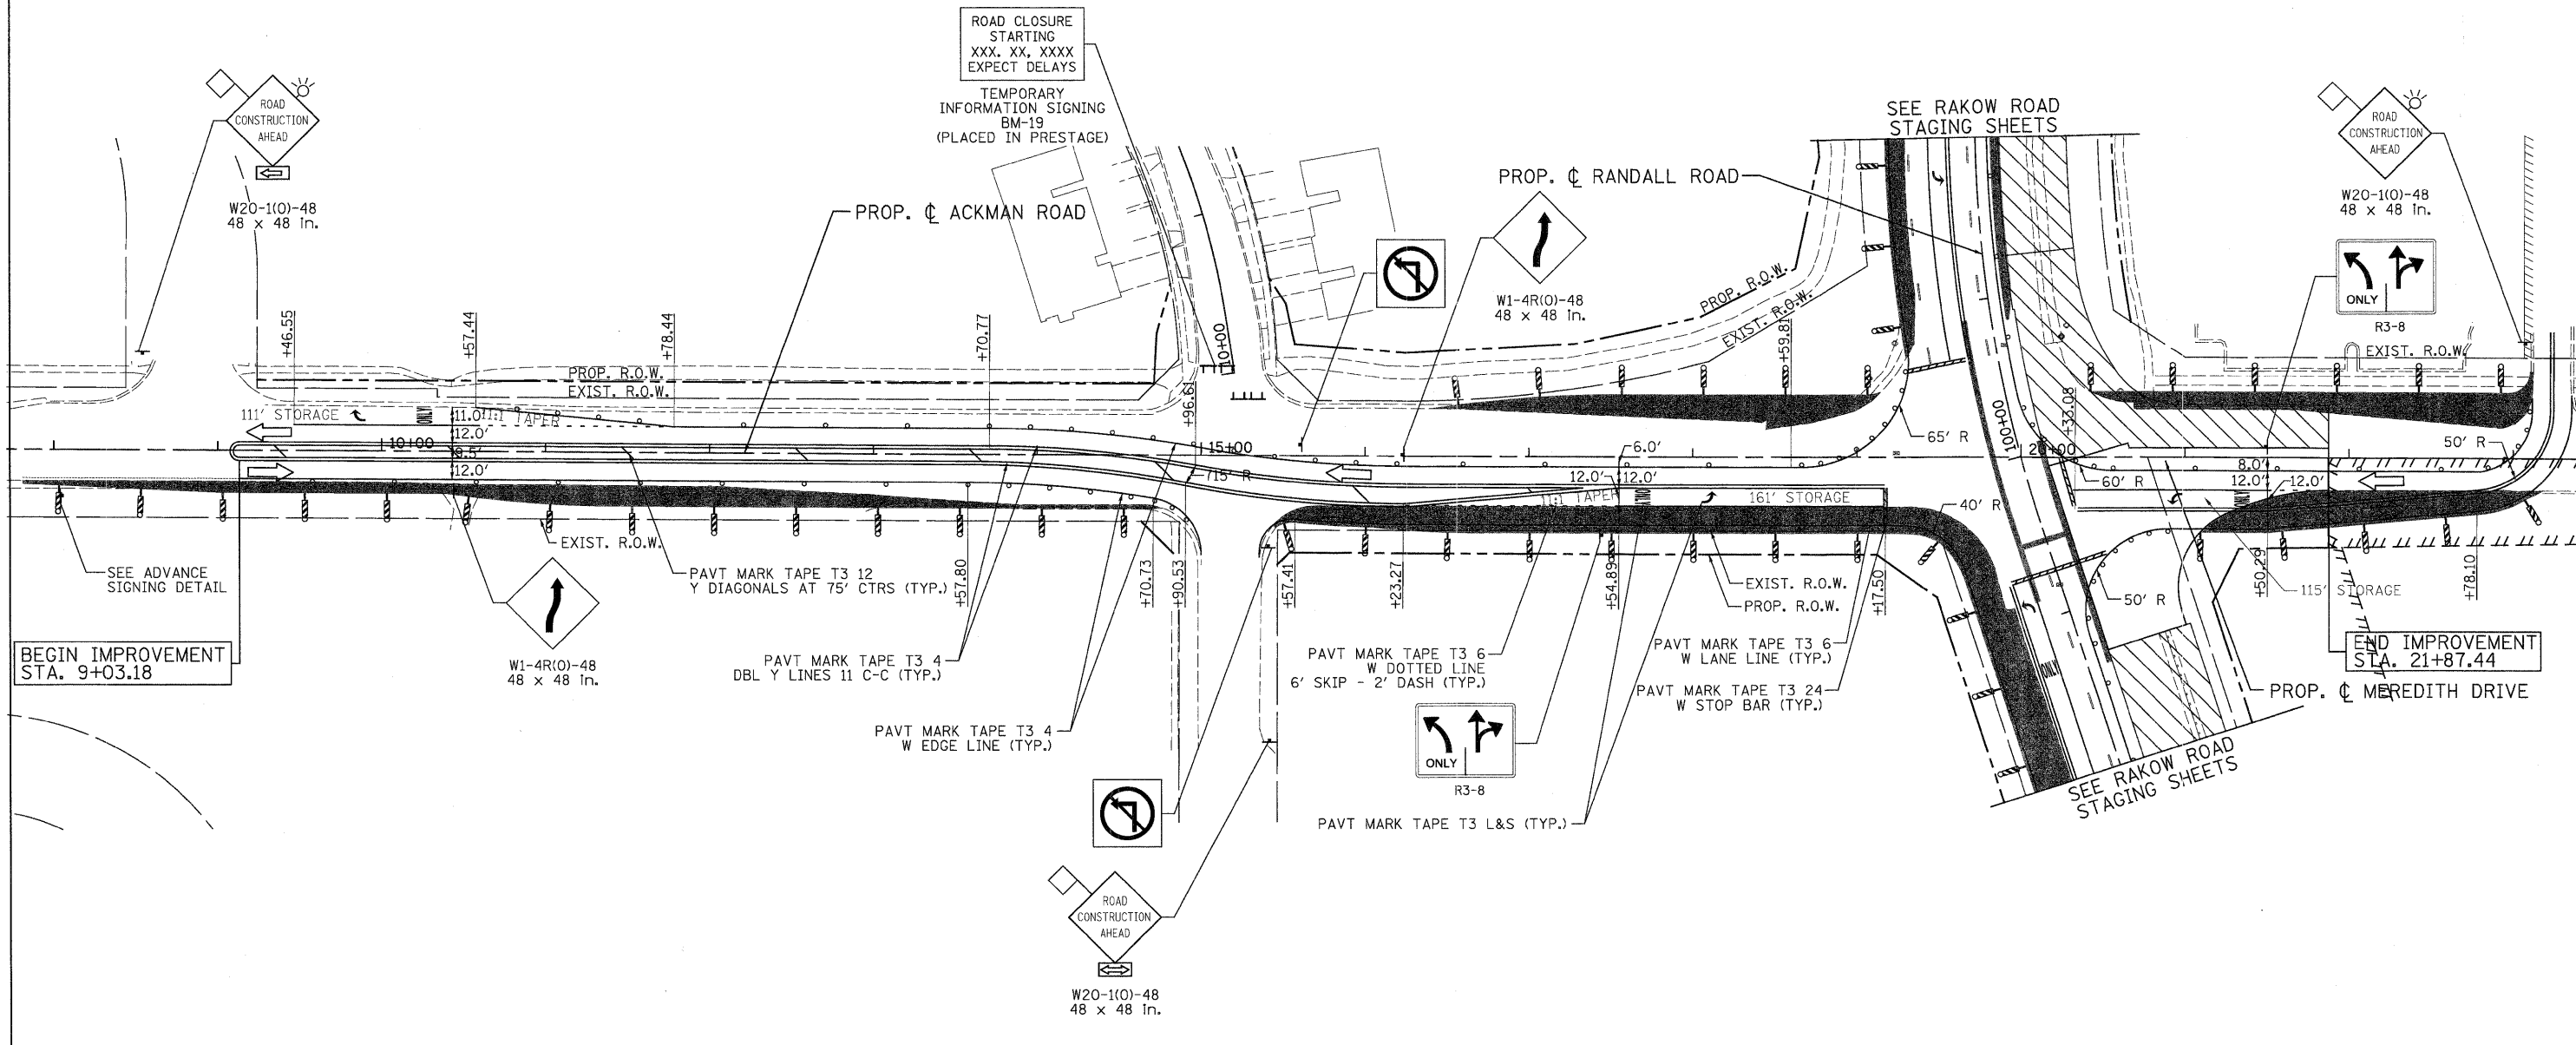


ADVANCE SIGNING DETAIL:

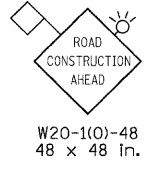

LEGEND

| | | |
|----------------------|--|--|
| TEMPORARY PAVEMENT | TYPE II BARRICADES OR DRUMS WITH STEADY BURNING LIGHTS @ 50 FT CENTERS ALONG ROADWAY (TANGENT), 25 FT CENTERS ALONG TAPERS AND 12 FT CENTERS ALONG RADII | VERTICAL PANEL WITH STEADY BURNING LIGHT 50 FT C-C |
| WORK ZONE | TYPE III BARRICADES WITH FLASHING LIGHTS | |
| DIRECTION OF TRAFFIC | | |

| | | | |
|--|------------------------------------|-----------------|-----------|
| PATRICK ENGINEERING INC. LISLE, ILLINOIS | USER NAME = Rdky.Lisle | DESIGNED - MJV | REVISED - |
| | PLOT CONFIG = PDF(Grey, Large).plt | DRAWN - EJB | REVISED - |
| | PLOT SCALE = 1:50 | CHECKED - JAH | REVISED - |
| | PLOT DATE = 7/29/2010 | DATE - 8/2/2010 | REVISED - |

MCHENRY COUNTY
DIVISION OF TRANSPORTATION

RAKOW ROAD FROM ACKMAN ROAD TO ILLINOIS ROUTE 31
SUGGESTED STAGING OF CONSTRUCTION & TRAFFIC CONTROL
ACKMAN ROAD STAGE 1C

SCALE: 1"=50' SHEET NO. MOT 43 OF 100 STA. 9+03.18 TO STA. 21+87.44

| | | | | |
|---|------------------------|--------------------|------------------|--------------|
| F.A.P. RTE. 0336 | SECTION 05-00308-00-WR | COUNTY MCHENRY | TOTAL SHEETS 606 | SHEET NO. 89 |
| FED. ROAD DIST. NO. ILLINOIS FED. AID PROJECT | | CONTRACT NO. 63398 | | |

Q:\MCDOT\22952_001\Drawings\RDW\sh\ta\MOT\09_S_MOT01(C)_AckmanRd.dgn