


LEGEND

	TEMPORARY PAVEMENT		TYPE II BARRICADES OR DRUMS WITH STEADY BURNING LIGHTS @ 50 FT CENTERS ALONG ROADWAY (TANGENT), 25 FT CENTERS ALONG TAPERS AND 12 FT CENTERS ALONG RADII		VERTICAL PANEL WITH STEADY BURNING LIGHT 50 FT C-C
	WORK ZONE		TYPE III BARRICADES WITH FLASHING LIGHTS		
	DIRECTION OF TRAFFIC				

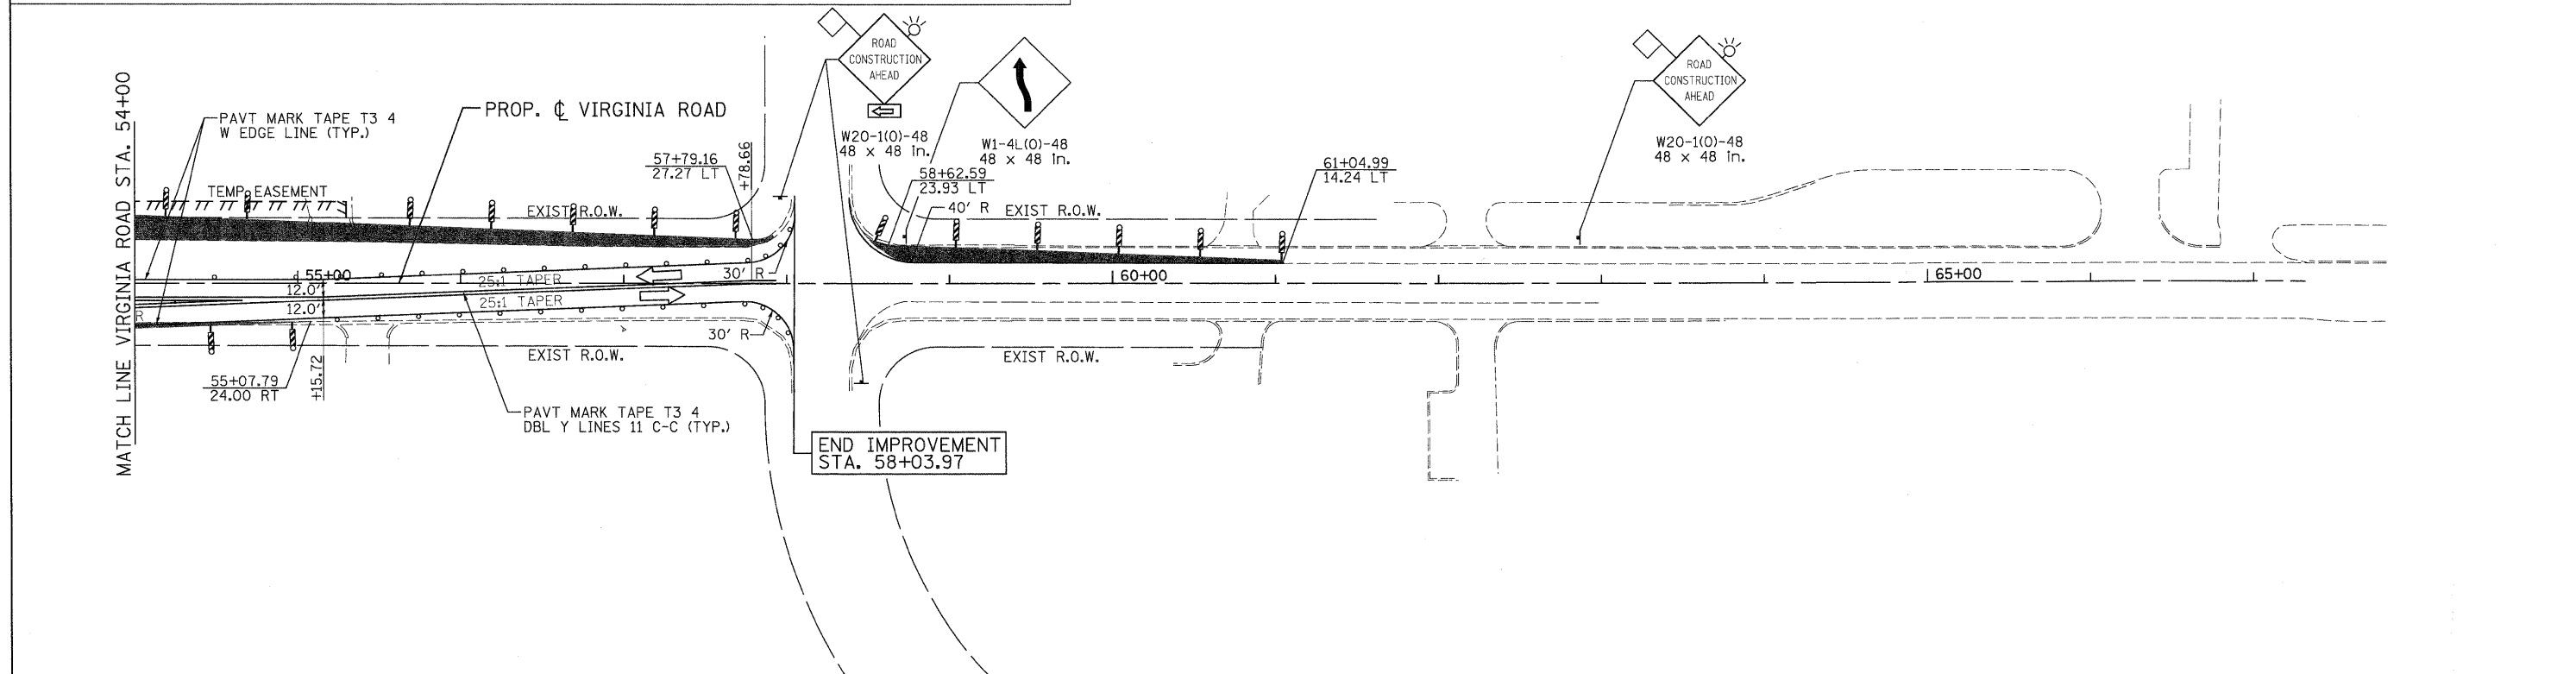

PATRICK ENGINEERING INC. LISLE, ILLINOIS	USER NAME = Rdwy_Lisle PLOT CONFIG = PDF(Grey, Large).plt PLOT SCALE = 1:50 PLOT DATE = 7/29/2010	DESIGNED - MJV DRAWN - EJB CHECKED - JAH DATE - 8/2/2010	REVISED - REVISED - REVISED - REVISED -	MCHENRY COUNTY DIVISION OF TRANSPORTATION	RAKOW ROAD FROM ACKMAN ROAD TO ILLINOIS ROUTE 31 SUGGESTED STAGING OF CONSTRUCTION & TRAFFIC CONTROL VIRGINIA ROAD STAGE 1A	F.A.P. RTE. = 0336 SECTION = 05-00308-00-WR COUNTY = MCHENRY TOTAL SHEETS = 606 SHEET NO. = 96 CONTRACT NO. = 63398
	SCALE: 1"=50' SHEET NO. MOT 50 OF 100 STA. 39+99.75 TO STA. 58+03.97	FED. ROAD DIST. NO. ILLINOIS FED. AID PROJECT				

G:\MCDOT\22958_00\Drawings\RDWY\shits\MGT\16.S.MOT\1(A).Virginia.dgn