


LEGEND

	TEMPORARY PAVEMENT		TYPE II BARRICADES OR DRUMS WITH STEADY BURNING LIGHTS @ 50 FT CENTERS ALONG ROADWAY (TANGENT), 25 FT CENTERS ALONG TAPERS AND 12 FT CENTERS ALONG RADII		VERTICAL PANEL WITH STEADY BURNING LIGHT 50 FT C-C
	WORK ZONE		TYPE III BARRICADES WITH FLASHING LIGHTS		
	DIRECTION OF TRAFFIC				

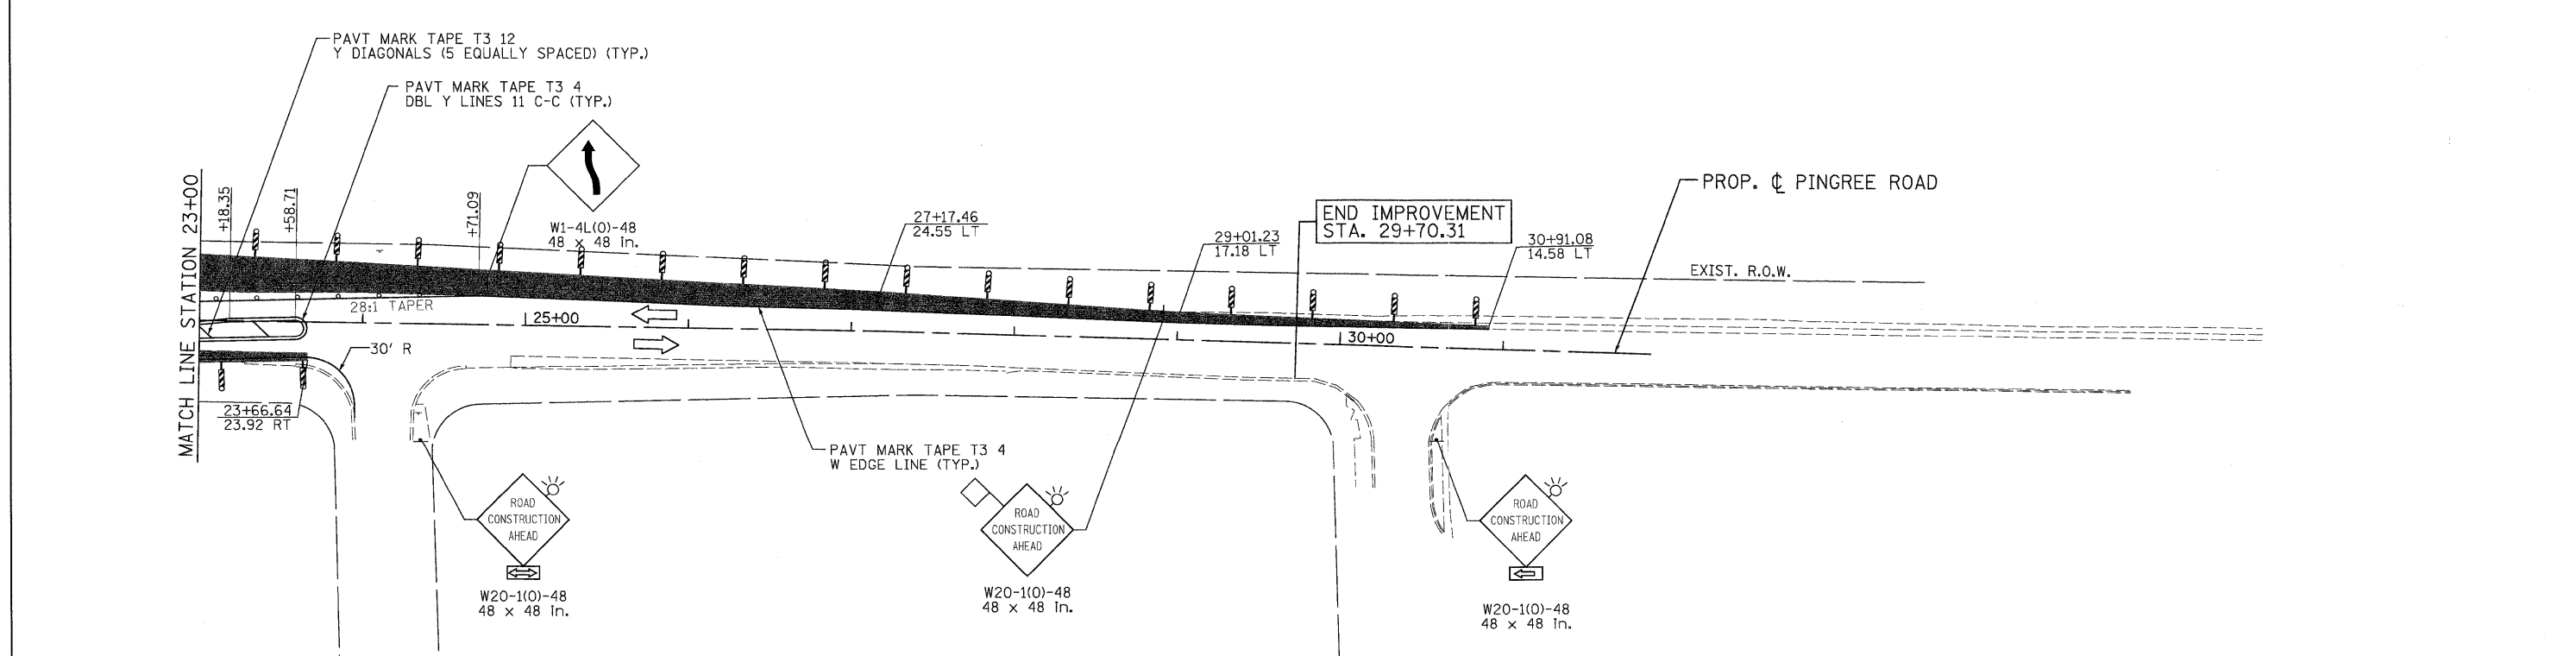

PATRICK ENGINEERING INC. Lisle, Illinois	USER NAME = Rdwg_Lisle PLOT CONFIG = PDF(Grey_Large).plt PLOT SCALE = 1:50 PLOT DATE = 7/29/2010	DESIGNED - MJV DRAWN - EJB CHECKED - JAH DATE - 8/2/2010	REVISED - REVISED - REVISED - REVISED -	MCHENRY COUNTY DIVISION OF TRANSPORTATION	RAKOW ROAD FROM ACKMAN ROAD TO ILLINOIS ROUTE 31 SUGGESTED STAGING OF CONSTRUCTION & TRAFFIC CONTROL PINGREE ROAD STAGE 1A	F.A.P. RTE. = 0336 SECTION = 05-00308-00-WR COUNTY = MCHENRY FED. ROAD DIST. NO. = ILLINOIS	TOTAL SHEETS = 606 SHEET NO. = 99 CONTRACT NO. = 63398 FED. AID PROJECT
	SCALE: 1"=50' SHEET NO. MOT 53 OF 100 STA. 18+65.38 TO STA. 29+70.31						

G:\MCDOT\2010\Drawings\RDW\shets\MOT\19.S.MOT\1(A).Pingree.dgn