


**LEGEND**

	TEMPORARY PAVEMENT		TYPE II BARRICADES OR DRUMS WITH STEADY BURNING LIGHTS @ 50 FT CENTERS ALONG ROADWAY (TANGENT), 25 FT CENTERS ALONG TAPERS AND 12 FT CENTERS ALONG RADII		VERTICAL PANEL WITH STEADY BURNING LIGHT 50 FT C-C
	WORK ZONE		TYPE III BARRICADES WITH FLASHING LIGHTS		
	DIRECTION OF TRAFFIC				

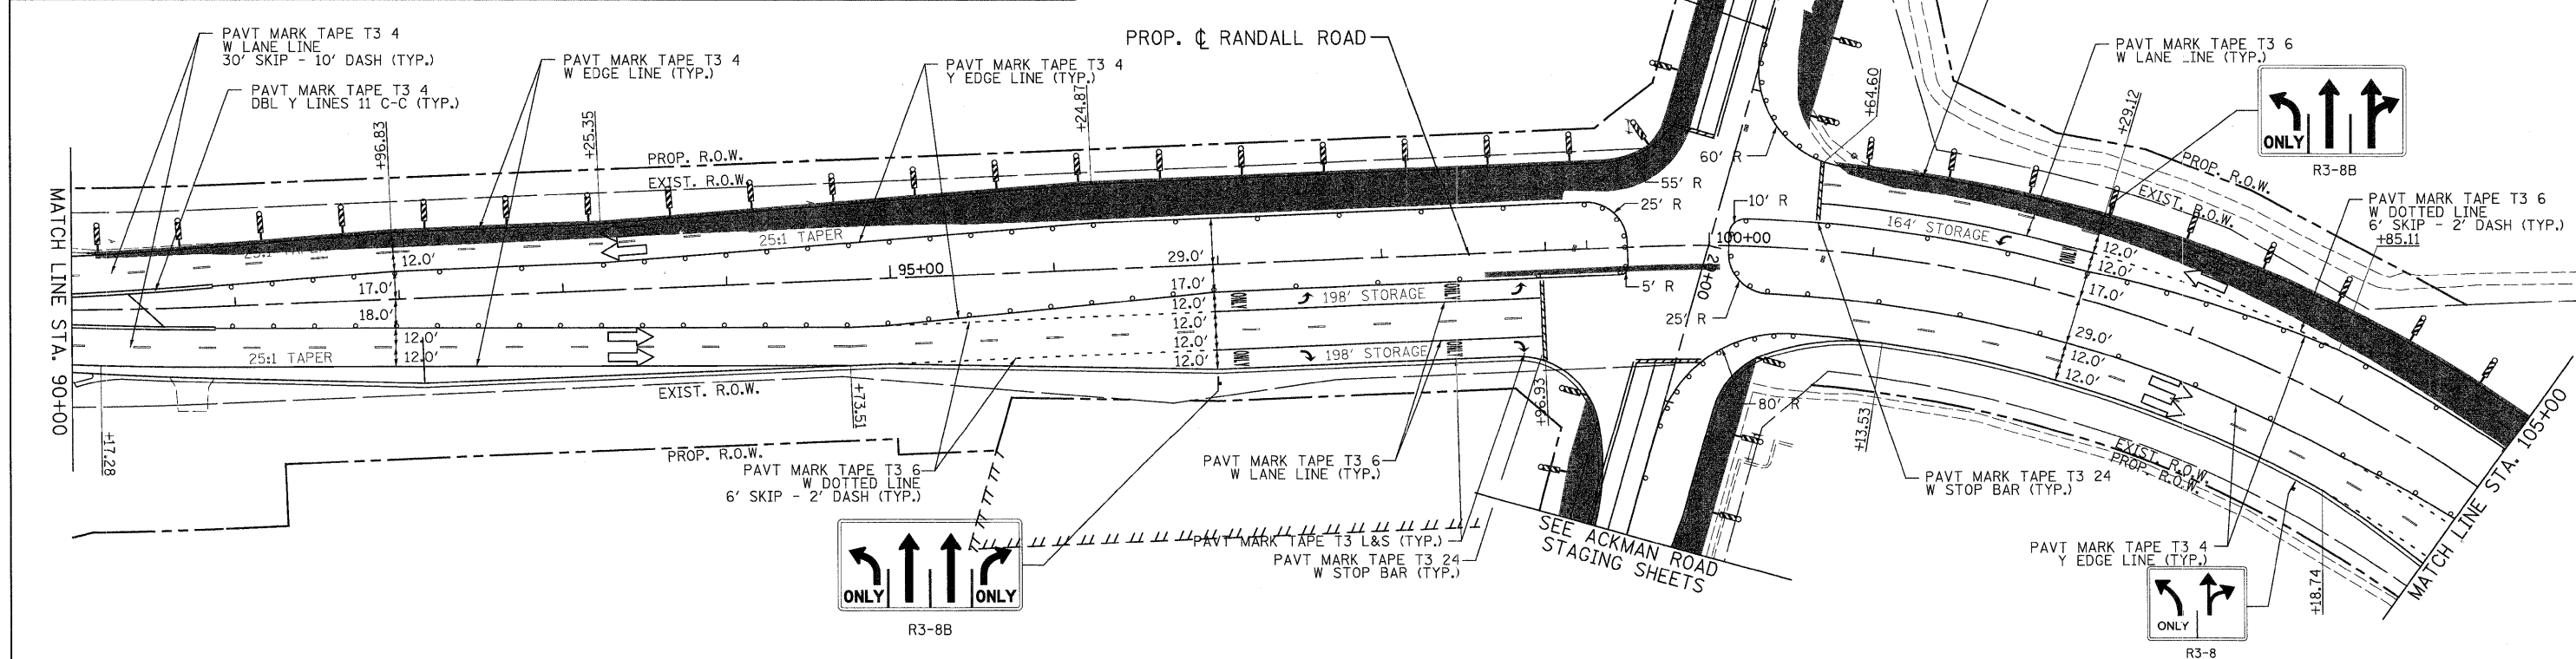

<p><b>PATRICK ENGINEERING INC.</b> LISLE, ILLINOIS</p>	USER NAME = Rdwy_Lisle PLOT CONFIG = PDFI(Grey_Large).plt PLOT SCALE = 1:150 PLOT DATE = 7/29/2010	DESIGNED - MJV DRAWN - EJB CHECKED - JAH DATE - 8/2/2010	REVISED - REVISED - REVISED - REVISED -	<p><b>MCHENRY COUNTY DIVISION OF TRANSPORTATION</b></p>	<p><b>RAKOW ROAD FROM ACKMAN ROAD TO ILLINOIS ROUTE 31 SUGGESTED STAGING OF CONSTRUCTION &amp; TRAFFIC CONTROL RAKOW ROAD STAGE 1D</b></p>	F.A.P. R.F.E. 0336 SECTION 05-00308-00-WR COUNTY MCHENRY CONTRACT NO. 63398	TOTAL SHEETS 606 SHEET NO. 102
	SCALE: 1"=50' SHEET NO. MOT 56 OF 100 STA. 86+42.45 TO STA. 105+00		FED. ROAD DIST. NO. ILLINOIS FED. AID PROJECT				

G:\MCDOT\28952\_02\Drawings\RDWY\Sheet\MOT\22.S.MOT01D\_01.dgn