


LEGEND

	TEMPORARY PAVEMENT		TYPE II BARRICADES OR DRUMS WITH STEADY BURNING LIGHTS @ 50 FT CENTERS ALONG ROADWAY (TANGENT), 25 FT CENTERS ALONG TAPERS AND 12 FT CENTERS ALONG RADII		VERTICAL PANEL WITH STEADY BURNING LIGHT 50 FT C-C
	WORK ZONE		TYPE III BARRICADES WITH FLASHING LIGHTS		
	DIRECTION OF TRAFFIC				

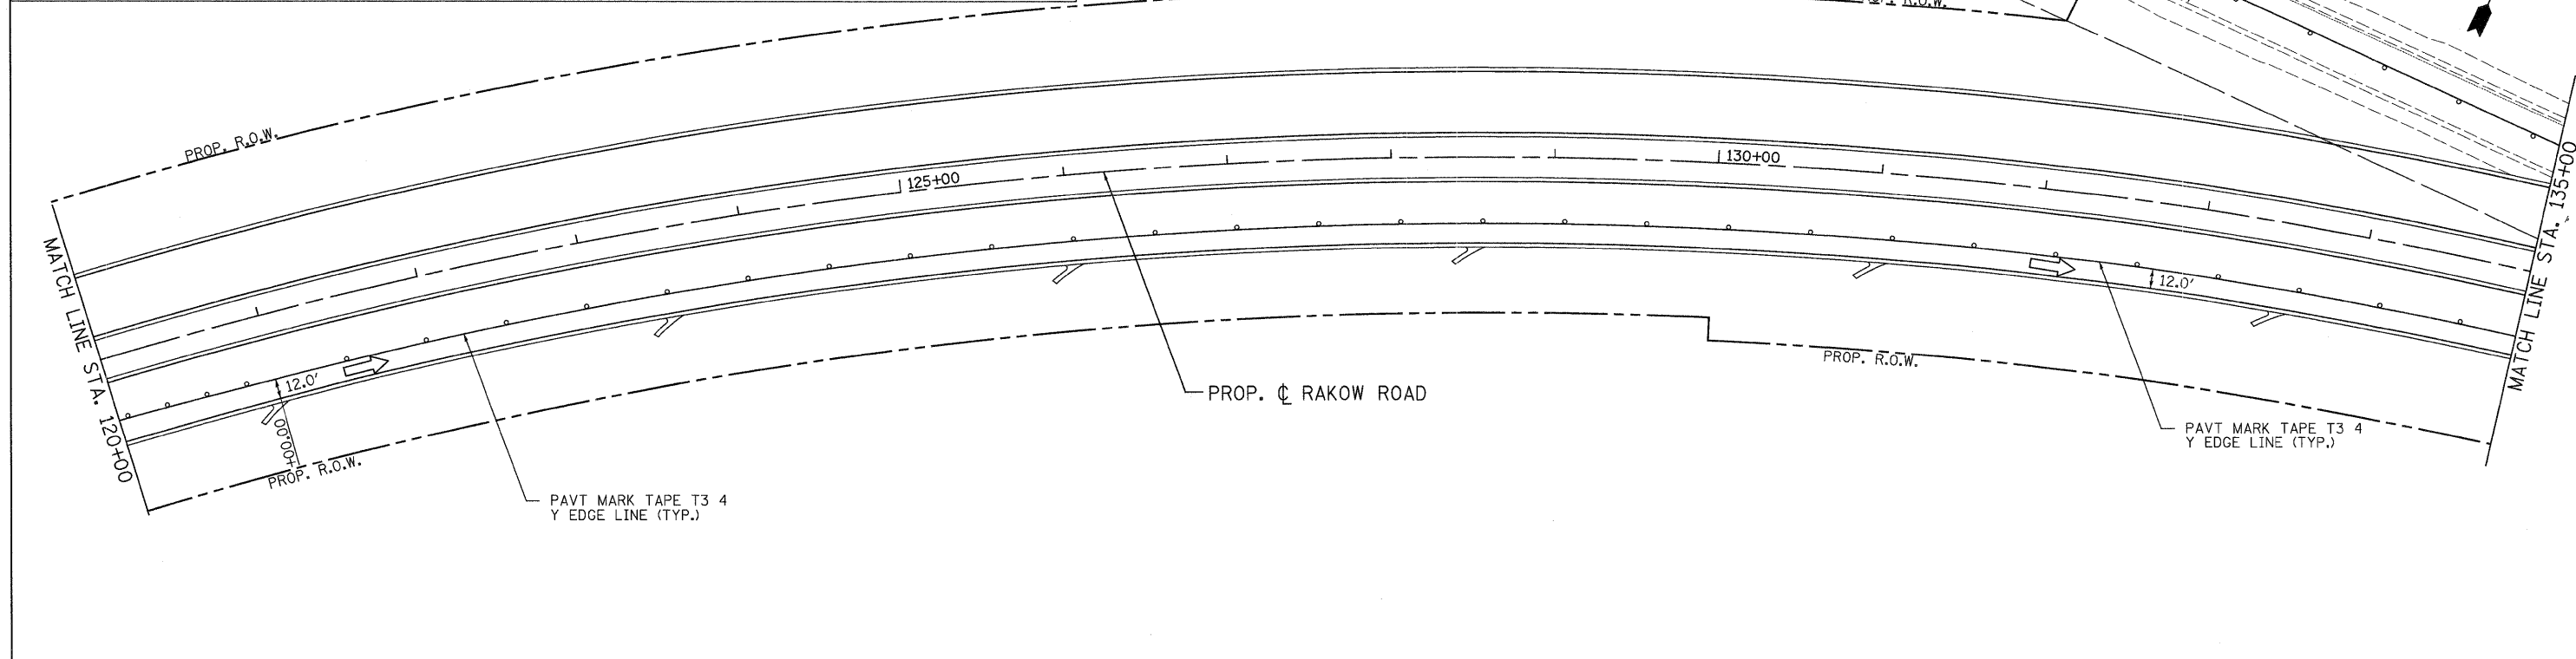

	USER NAME = Rdwy_L1s1e	DESIGNED - MJV	REVISED -		RAKOW ROAD FROM ACKMAN ROAD TO ILLINOIS ROUTE 31 SUGGESTED STAGING OF CONSTRUCTION & TRAFFIC CONTROL RAKOW ROAD STAGE 1D			F.A.P. RTE. 0336	SECTION 05-00308-00-WR	COUNTY MCHENRY	TOTAL SHEETS 606	SHEET NO. 103
	PLOT CONFIG = PDF(Grey, Large).plt	DRAWN - EJB	REVISED -					FED. ROAD DIST. NO. ILLINOIS FED. AID PROJECT	CONTRACT NO. 63398			
	PLOT SCALE = 1:50	CHECKED - JAH	REVISED -		SCALE: 1"=50'	SHEET NO. MOT 57 OF 100	STA. 105+00 TO STA. 135+00					
	PLOT DATE = 7/29/2010	DATE - 8/2/2010	REVISED -									

G:\MCD01\28960_001\Drawings\RDWY\shsta\MOT\23.S.MOT\01D_02.dgn