


**LEGEND**

	TEMPORARY PAVEMENT		TYPE II BARRICADES OR DRUMS WITH STEADY BURNING LIGHTS @ 50 FT CENTERS ALONG ROADWAY (TANGENT), 25 FT CENTERS ALONG TAPERS AND 12 FT CENTERS ALONG RADII		VERTICAL PANEL WITH STEADY BURNING LIGHT 50 FT C-C
	WORK ZONE		TYPE III BARRICADES WITH FLASHING LIGHTS		
	DIRECTION OF TRAFFIC				

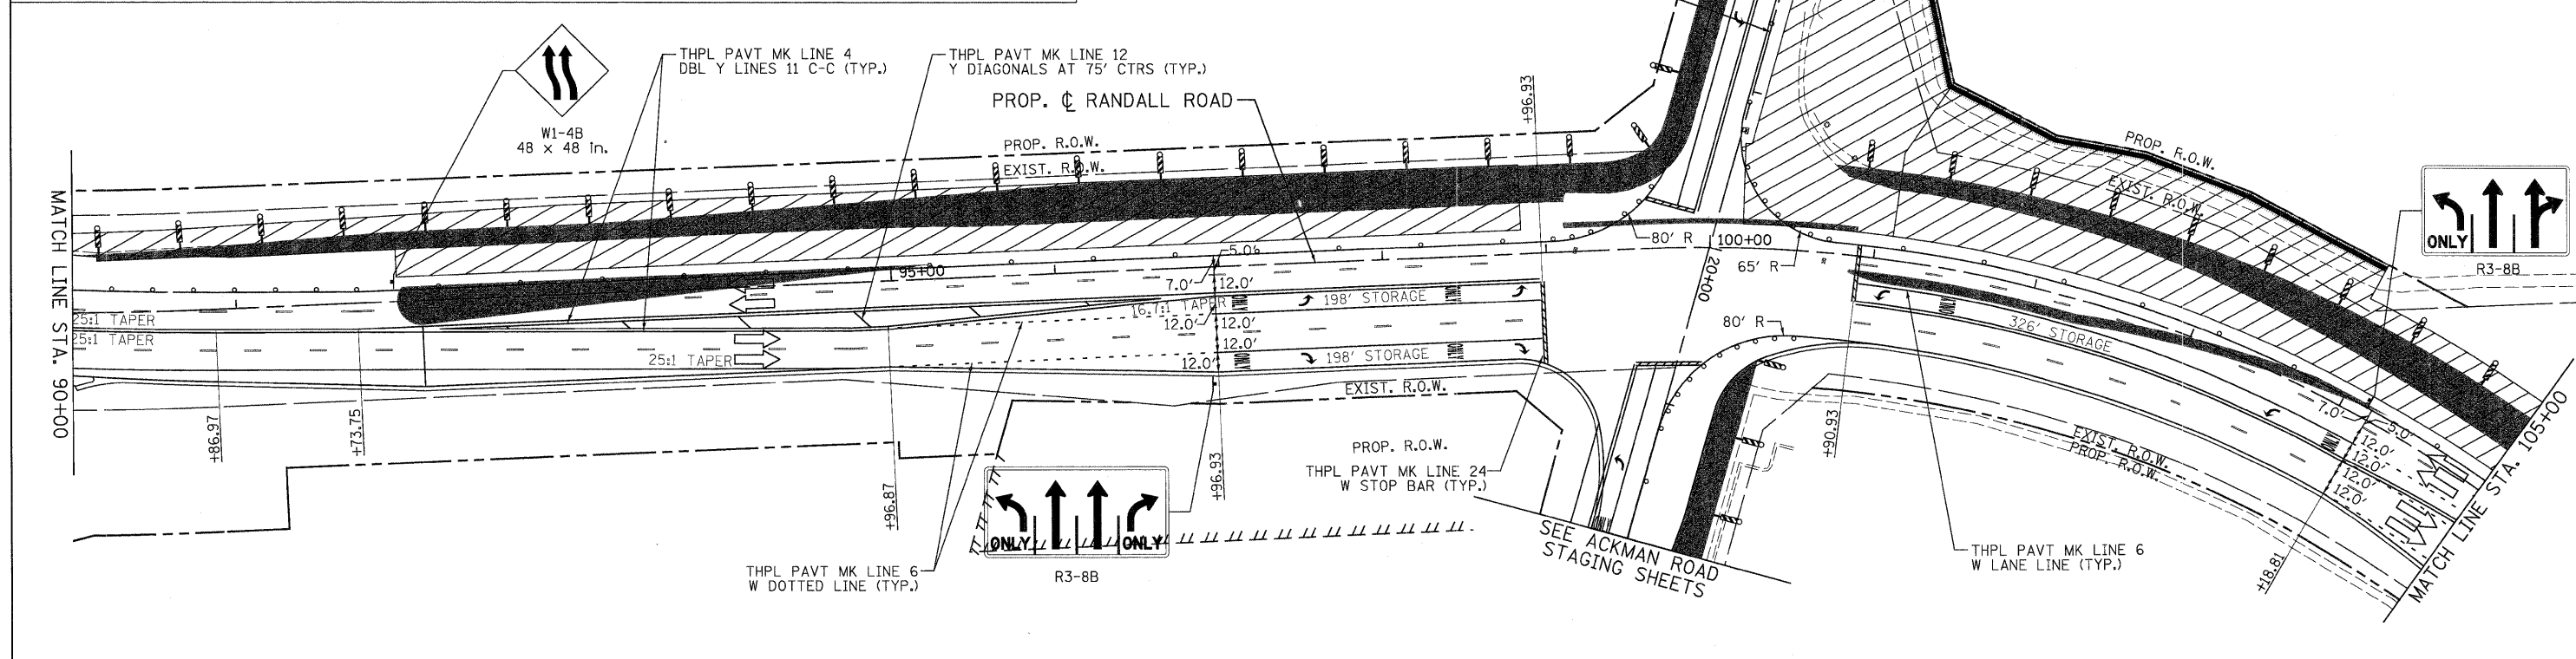

<p><b>PATRICK ENGINEERING INC.</b> LISLE, ILLINOIS</p>	USER NAME = Rdyj.Lisle PLOT CONFIG = PDF(Grey, Large).plt PLOT SCALE = 1:50 PLOT DATE = 7/29/2010	DESIGNED - MJV DRAWN - EJB CHECKED - JAH DATE - 8/2/2010	REVISED - REVISED - REVISED - REVISED -	<p><b>MCHENRY COUNTY</b> DIVISION OF TRANSPORTATION</p>	<p><b>RAKOW ROAD FROM ACKMAN ROAD TO ILLINOIS ROUTE 31</b> SUGGESTED STAGING OF CONSTRUCTION &amp; TRAFFIC CONTROL RAKOW ROAD STAGE 2</p>	F.A.P. RTE. 0336 SECTION 05-00308-00-WR COUNTY MCHENRY CONTRACT NO. 63398	TOTAL SHEETS 606 SHEET NO. 115
	SCALE: 1"=50' SHEET NO. MOT 69 OF 100 STA. 86+42.45 TO STA. 105+00		FED. ROAD DIST. NO. ILLINOIS FED. AID PROJECT				

G:\MCDOT\20950\_001\Drawings\ROW\shhs\MOT\31\_S.MOT02\_01.dgn