


**LEGEND**

	TEMPORARY PAVEMENT		TYPE II BARRICADES OR DRUMS WITH STEADY BURNING LIGHTS @ 50 FT CENTERS ALONG ROADWAY (TANGENT), 25 FT CENTERS ALONG TAPERS AND 12 FT CENTERS ALONG RADII		VERTICAL PANEL WITH STEADY BURNING LIGHT 50 FT C-C
	WORK ZONE		TYPE III BARRICADES WITH FLASHING LIGHTS		
	DIRECTION OF TRAFFIC				

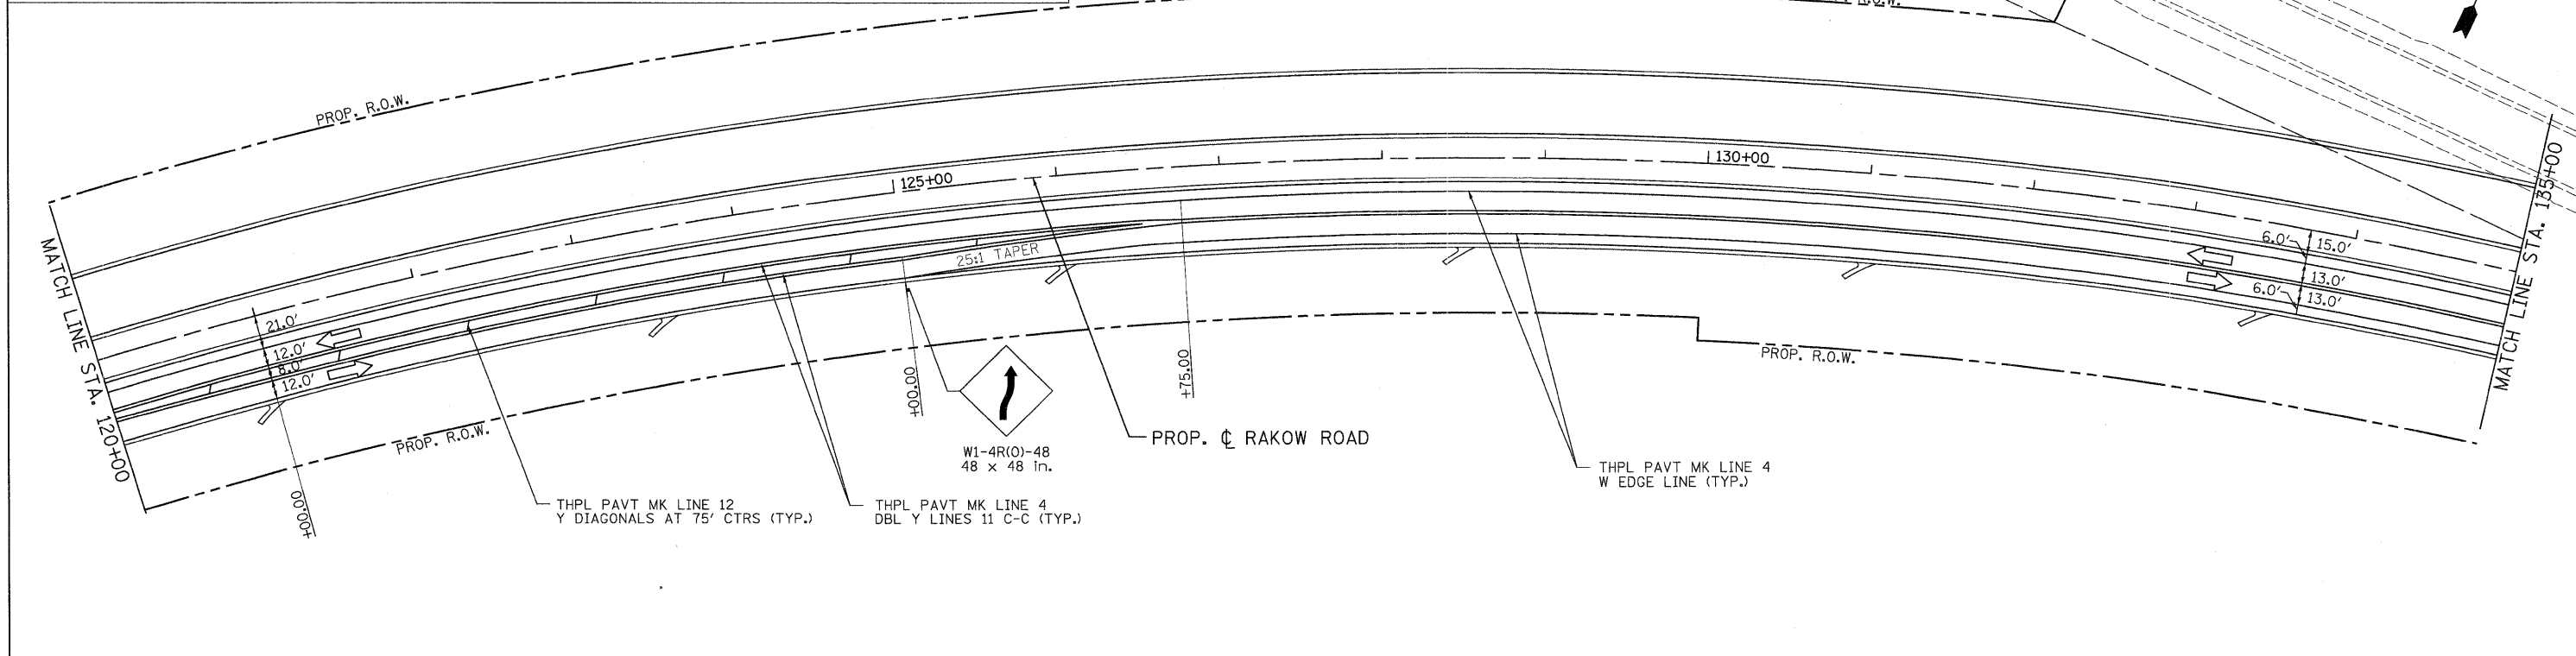

<p><b>PATRICK ENGINEERING INC.</b> LISLE, ILLINOIS</p>	USER NAME = Rdwy_Lis1e PLOT CONFIG = PDF(Grey, Large).plt PLOT SCALE = 1:50 PLOT DATE = 7/29/2010	DESIGNED - MJV DRAWN - EJB CHECKED - JAH DATE - 8/2/2010	REVISED - REVISED - REVISED - REVISED -	<p><b>MCHENRY COUNTY</b> DIVISION OF TRANSPORTATION</p>	<p><b>RAKOW ROAD FROM ACKMAN ROAD TO ILLINOIS ROUTE 31</b> SUGGESTED STAGING OF CONSTRUCTION &amp; TRAFFIC CONTROL <b>RAKOW ROAD STAGE 2</b></p>	F.A.P. RTE. 0336 SECTION 05-00308-00-WR COUNTY MCHENRY TOTAL SHEETS 606 SHEET NO. 116 CONTRACT NO. 63398
	SCALE: 1"=50' SHEET NO. MOT 70 OF 100 STA. 105+00 TO STA. 135+00		FED. ROAD DIST. NO. ILLINOIS FED. AID PROJECT			

Q:\MCDOT\22952\_021\Drawings\ROW\staging\MOT\32\_S\_MOT02\_02.dgn