



ADVANCE SIGNING DETAIL:

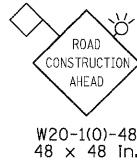

BEGIN IMPROVEMENT
STA. 6+81.33

END IMPROVEMENT
STA. 22+15.19

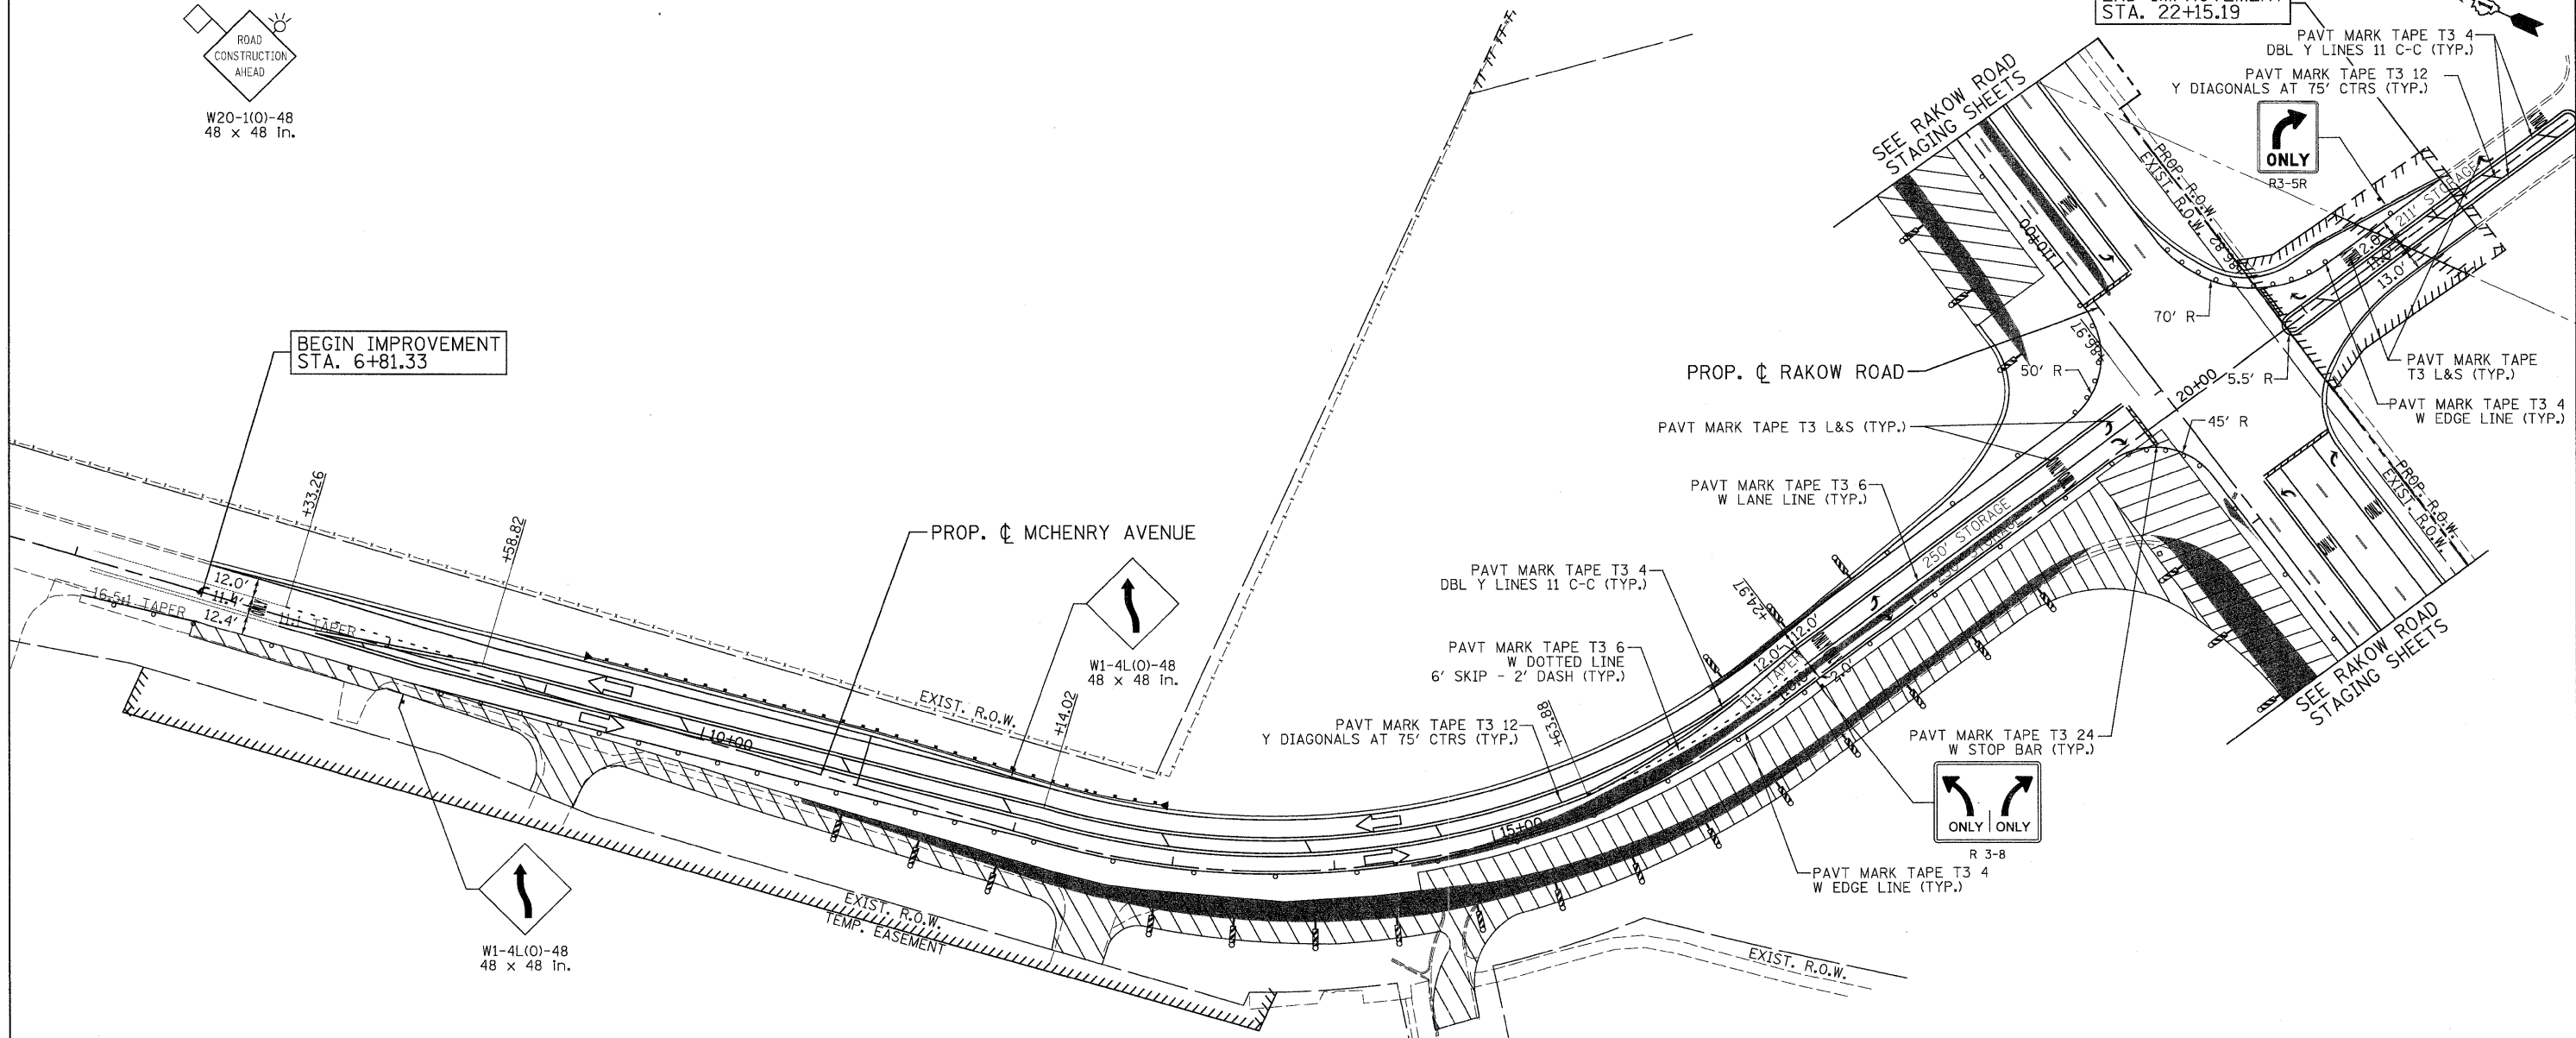

LEGEND

- TEMPORARY PAVEMENT
- WORK ZONE
- DIRECTION OF TRAFFIC
- TYPE II BARRICADES OR DRUMS WITH STEADY BURNING LIGHTS @ 50 FT CENTERS ALONG ROADWAY (TANGENT), 25 FT CENTERS ALONG TAPERS AND 12 FT CENTERS ALONG RADII
- TYPE III BARRICADES WITH FLASHING LIGHTS
- VERTICAL PANEL WITH STEADY BURNING LIGHT 50 FT C-C



USER NAME = Rdky.Lisle	DESIGNED - MJV	REVISED -
PLOT CONFIG= PDF(Grey, Large).plt	DRAWN - EJB	REVISED -
PLOT SCALE = 1:50	CHECKED - JAH	REVISED -
PLOT DATE = 7/27/2010	DATE - 8/2/2010	REVISED -



MCHENRY COUNTY
DIVISION OF TRANSPORTATION

RAKOW ROAD FROM ACKMAN ROAD TO ILLINOIS ROUTE 31
SUGGESTED STAGING OF CONSTRUCTION & TRAFFIC CONTROL
MCHENRY AVENUE STAGE 2C

SCALE: 1"=50' SHEET NO. MOT 80 OF 100 STA. 6+81.33 TO STA. 22+15.19

F.A.P. RTE. 0336	SECTION 05-00308-00-WR	COUNTY MCHENRY	TOTAL SHEETS 606	SHEET NO. 126
FED. ROAD DIST. NO. ILLINOIS FED. AID PROJECT		CONTRACT NO. 63398		

G:\MCD01\229502_001\Drawings\RDW\shhta\MOT\42.S.MOT02(C).McHenry.dgn