



ADVANCE SIGNING DETAIL:

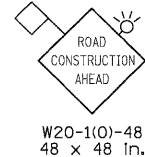

LEGEND

- TEMPORARY PAVEMENT
- WORK ZONE
- DIRECTION OF TRAFFIC
- TYPE II BARRICADES OR DRUMS WITH STEADY BURNING LIGHTS @ 50 FT CENTERS ALONG ROADWAY (TANGENT), 25 FT CENTERS ALONG TAPERS AND 12 FT CENTERS ALONG RADII
- VERTICAL PANEL WITH STEADY BURNING LIGHT 50 FT C-C
- TYPE III BARRICADES WITH FLASHING LIGHTS

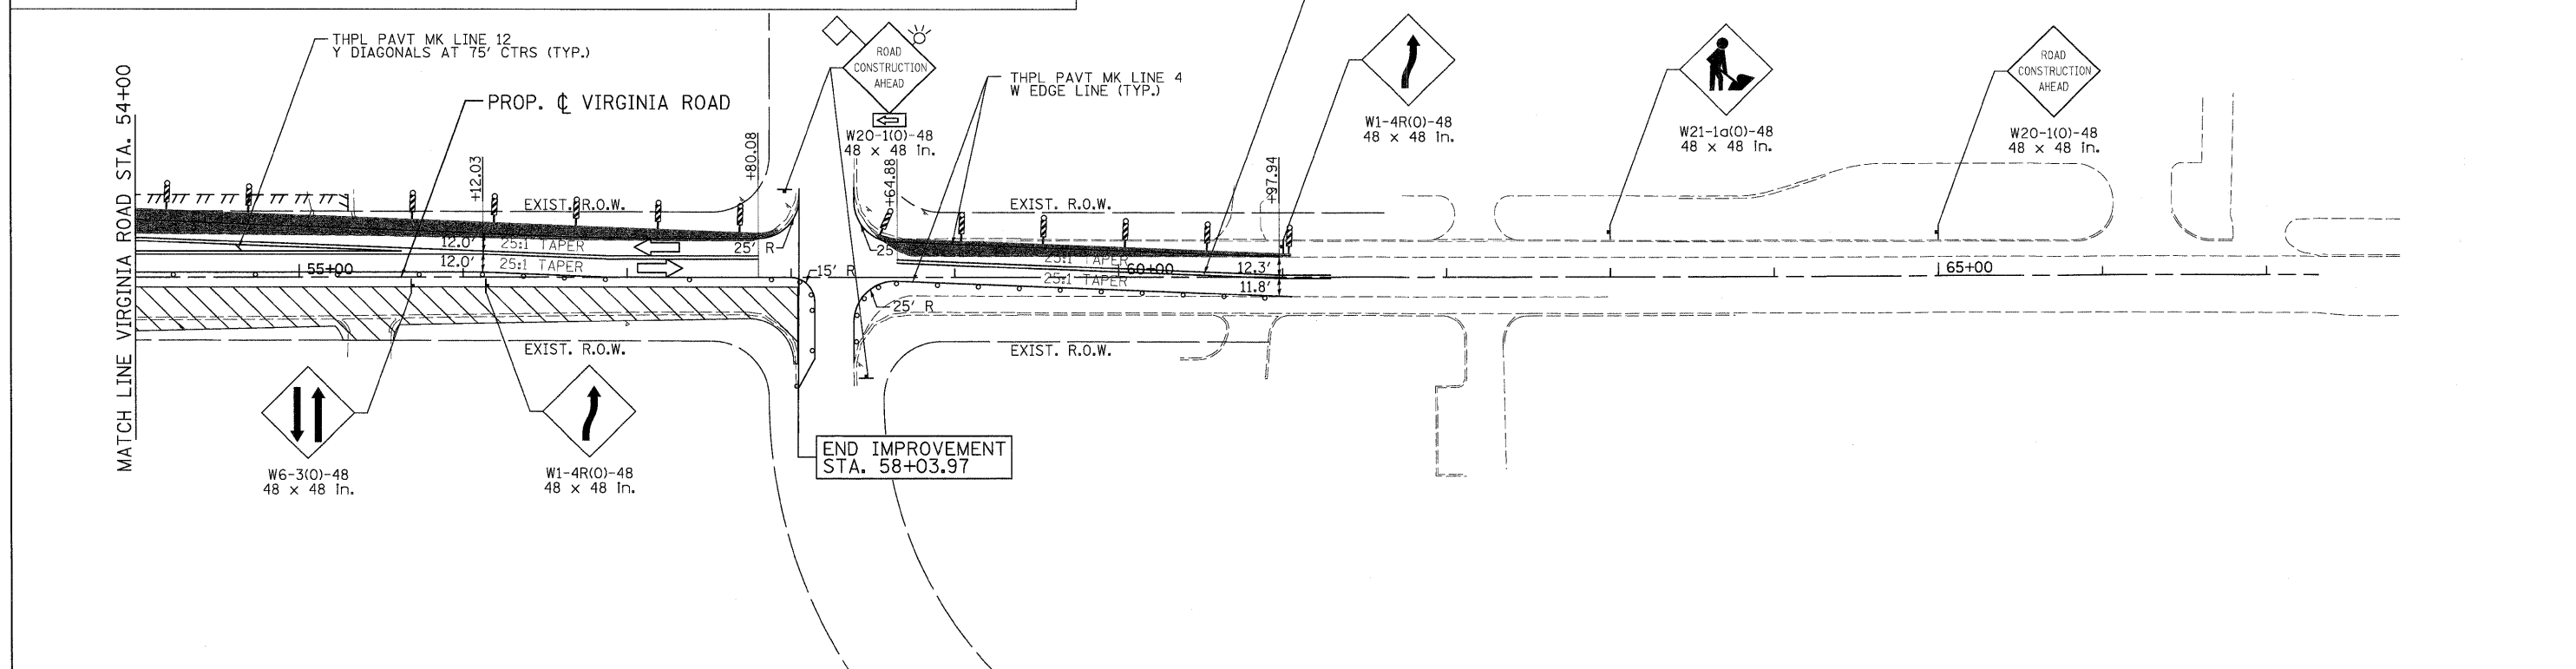

PATRICK ENGINEERING INC. LISLE, ILLINOIS	USER NAME = Rdwy_L1s1e	DESIGNED - MJV	REVISED -		MCHENRY COUNTY DIVISION OF TRANSPORTATION	RAKOW ROAD FROM ACKMAN ROAD TO ILLINOIS ROUTE 31 SUGGESTED STAGING OF CONSTRUCTION & TRAFFIC CONTROL VIRGINIA ROAD STAGE 2A	F.A.P. RTE. 0336	SECTION 05-00308-00-WR	COUNTY MCHENRY	TOTAL SHEETS 606	SHEET NO. 130	
	PLOT CONFIG = PDF(Grey_Large).plt	DRAWN - EJB	REVISED -				CONTRACT NO. 63398	FED. ROAD DIST. NO. ILLINOIS FED. AID PROJECT				
PLOT SCALE = 1:50		CHECKED - JAH	REVISED -	SCALE: 1"=50'		SHEET NO. MOT 84 OF 100	STA. 39+99.75	TO STA. 58+03.97				
PLOT DATE = 7/29/2010		DATE - 8/2/2010	REVISED -									

Q:\MCDOT\20950_001\Drawings\RDW\shhs\MGT\46.S.MOT82(0).Vr.pgm.dgn