


LEGEND	
	TEMPORARY PAVEMENT
	WORK ZONE
	DIRECTION OF TRAFFIC
	TYPE II BARRICADES OR DRUMS WITH STEADY BURNING LIGHTS @ 50 FT CENTERS ALONG ROADWAY (TANGENT), 25 FT CENTERS ALONG TAPERS AND 12 FT CENTERS ALONG RADII
	TYPE III BARRICADES WITH FLASHING LIGHTS
	VERTICAL PANEL WITH STEADY BURNING LIGHT 50 FT C-C

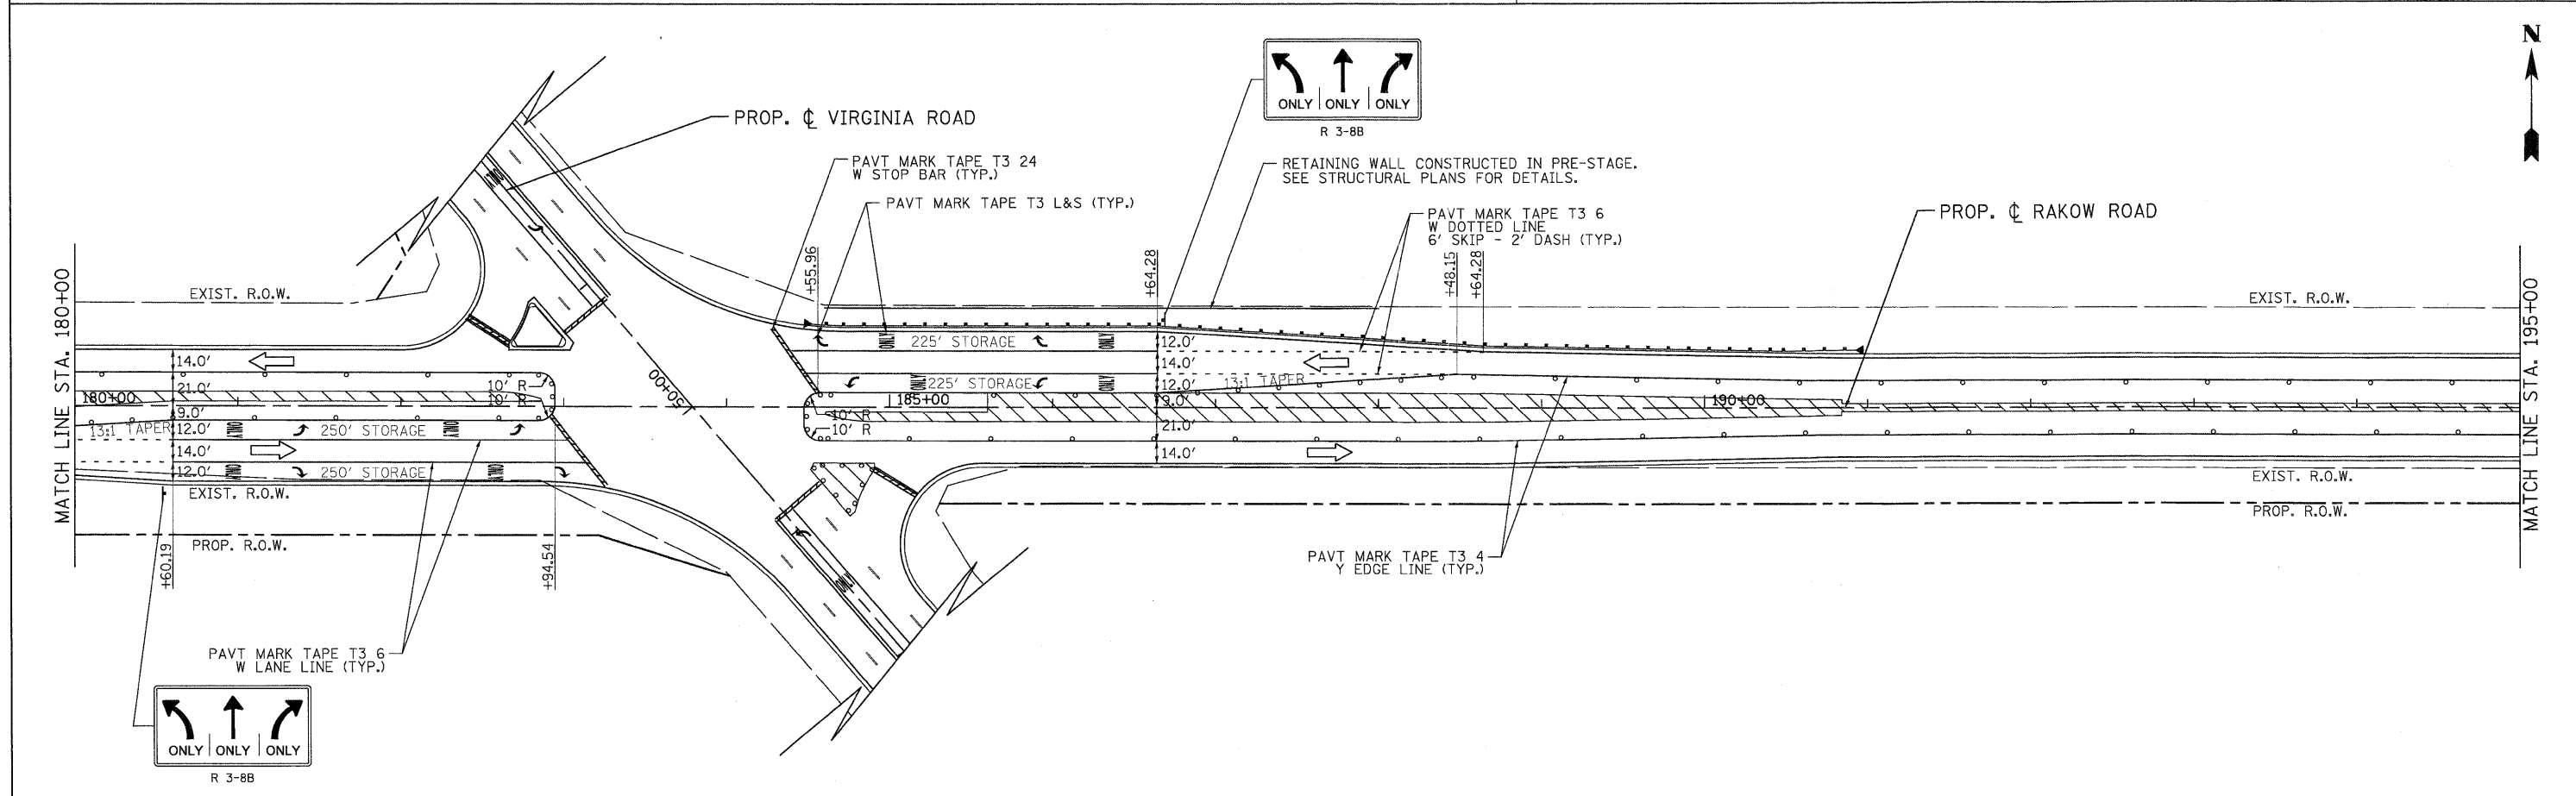

<b>PATRICK ENGINEERING INC.</b> LISLE, ILLINOIS	USER NAME = Rdkw_L1s1e PLOT CONFIG = PLOT01.dwg.plt PLOT SCALE = 1:50 PLOT DATE = 7/27/2010	DESIGNED - MJV DRAWN - EJB CHECKED - JAH DATE - 8/2/2010	REVISED - REVISED - REVISED - REVISED -	<b>MCHENRY COUNTY</b> DIVISION OF TRANSPORTATION	<b>RAKOW ROAD FROM ACKMAN ROAD TO ILLINOIS ROUTE 31</b> <b>SUGGESTED STAGING OF CONSTRUCTION &amp; TRAFFIC CONTROL</b> <b>RAKOW ROAD STAGE 3</b>	F.A.P. RTE. 0336 SECTION 05-00308-00-WR COUNTY MCHENRY FEDERAL AID PROJECT	TOTAL SHEETS 606 SHEET NO. 141 CONTRACT NO. 63398
	SCALE: 1"=50' SHEET NO. MOT 95 OF 100 STA. 165+00 TO STA. 195+00						

Q:\MCDOT\22952\_001\Drawings\RDWY\shht\MOT\56\_S.MOT\83\_04.dgn