


**LEGEND**

	TEMPORARY PAVEMENT		TYPE II BARRICADES OR DRUMS WITH STEADY BURNING LIGHTS @ 50 FT CENTERS ALONG ROADWAY (TANGENT), 25 FT CENTERS ALONG TAPERS AND 12 FT CENTERS ALONG RADII		VERTICAL PANEL WITH STEADY BURNING LIGHT 50 FT C-C
	WORK ZONE		TYPE III BARRICADES WITH FLASHING LIGHTS		
	DIRECTION OF TRAFFIC				

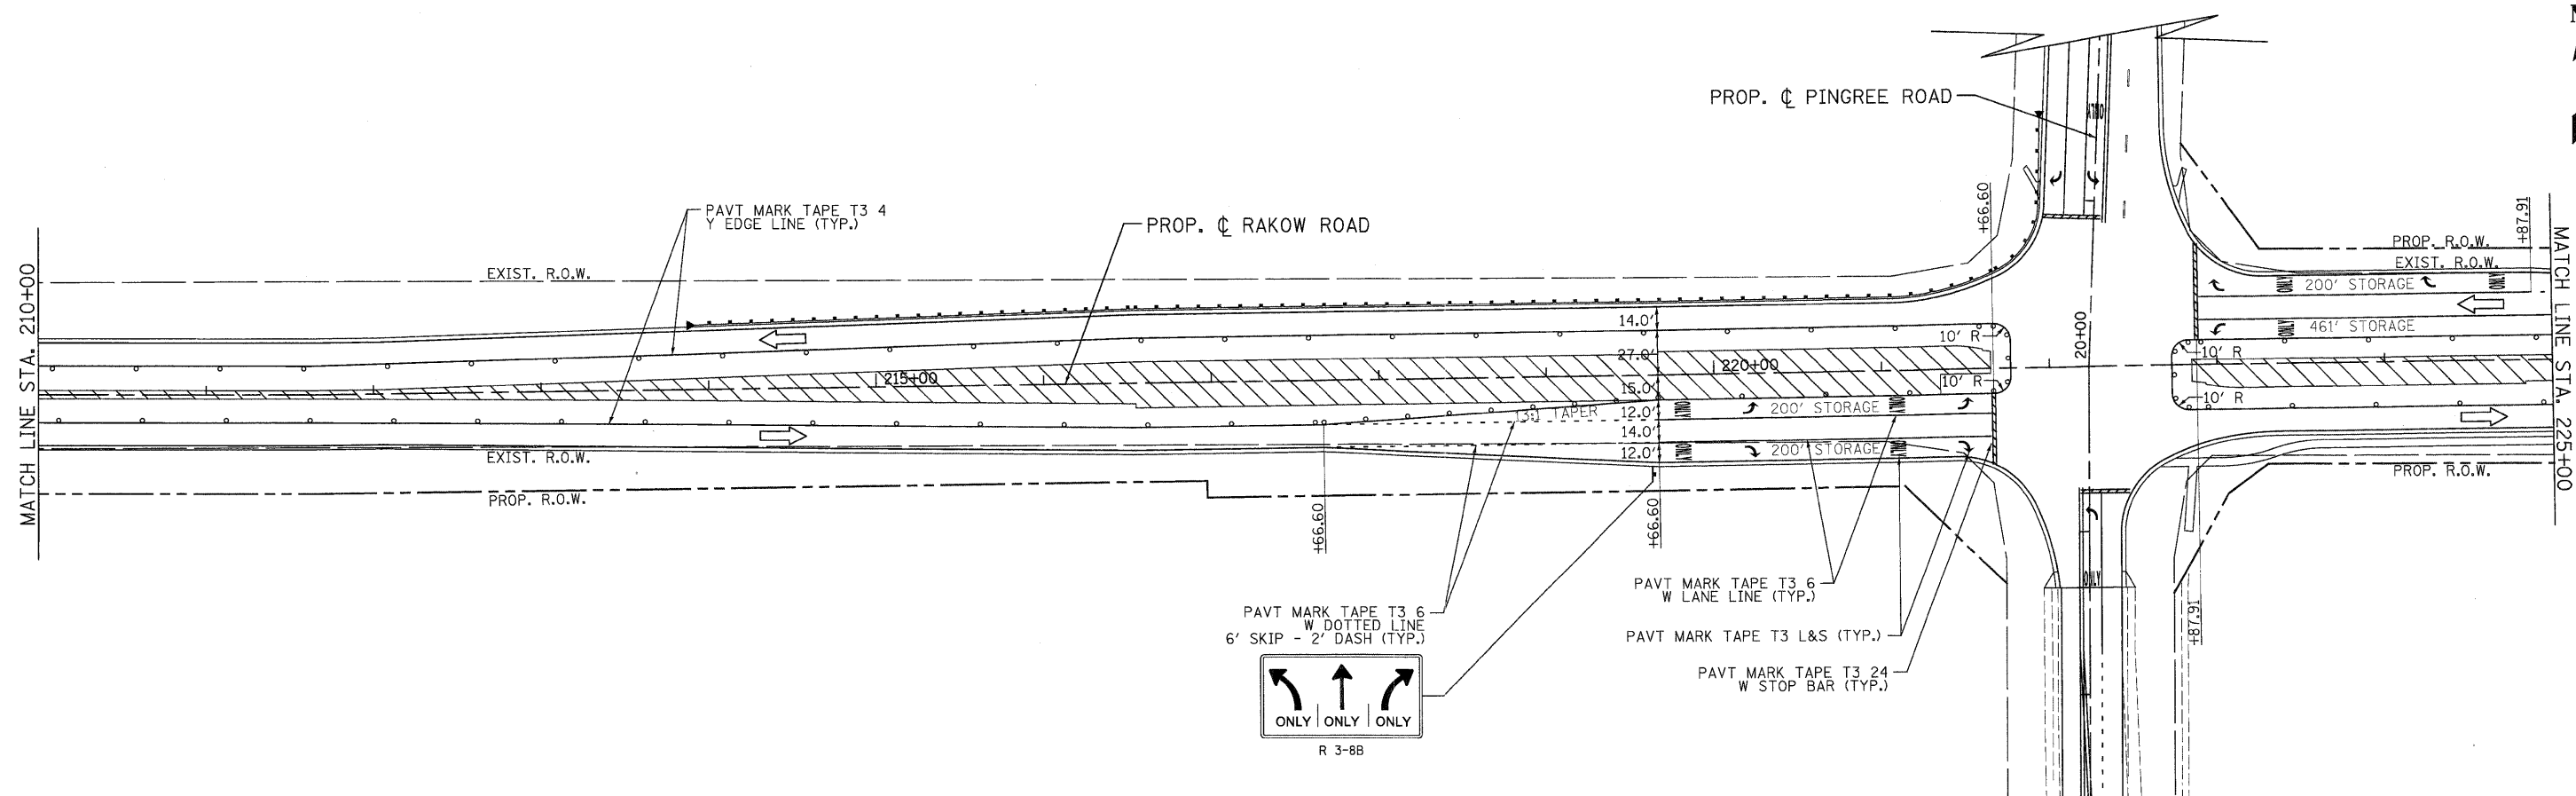

<b>PATRICK ENGINEERING INC.</b> LISLE, ILLINOIS	USER NAME = Rdey_Lisle	DESIGNED - MJV	REVISED -		<b>MCHENRY COUNTY</b> DIVISION OF TRANSPORTATION	<b>RAKOW ROAD FROM ACKMAN ROAD TO ILLINOIS ROUTE 31</b> SUGGESTED STAGING OF CONSTRUCTION & TRAFFIC CONTROL <b>RAKOW ROAD STAGE 3</b>			F.A.P. RTE. 0336	SECTION 05-00308-00-WR	COUNTY MCHENRY	TOTAL SHEETS 606	SHEET NO. 142
	PLOT CONFIG= PDFIGray_Large.plt	DRAWN - EJB	REVISED -			SCALE: 1"=50'	SHEET NO. MOT 96 OF 100	STA. 195+00 TO STA. 225+00	FED. ROAD DIST. NO. ILLINOIS	FED. AID PROJECT	CONTRACT NO. 63398		
	PLOT SCALE = 1:50	CHECKED - JAH	REVISED -										
	PLOT DATE = 7/29/2010	DATE - 8/2/2010	REVISED -										

Q:\MCDOT\20950-201\Drawings\RDW\shhs\MOT\57\_S\_MOT03\_05.dgn