
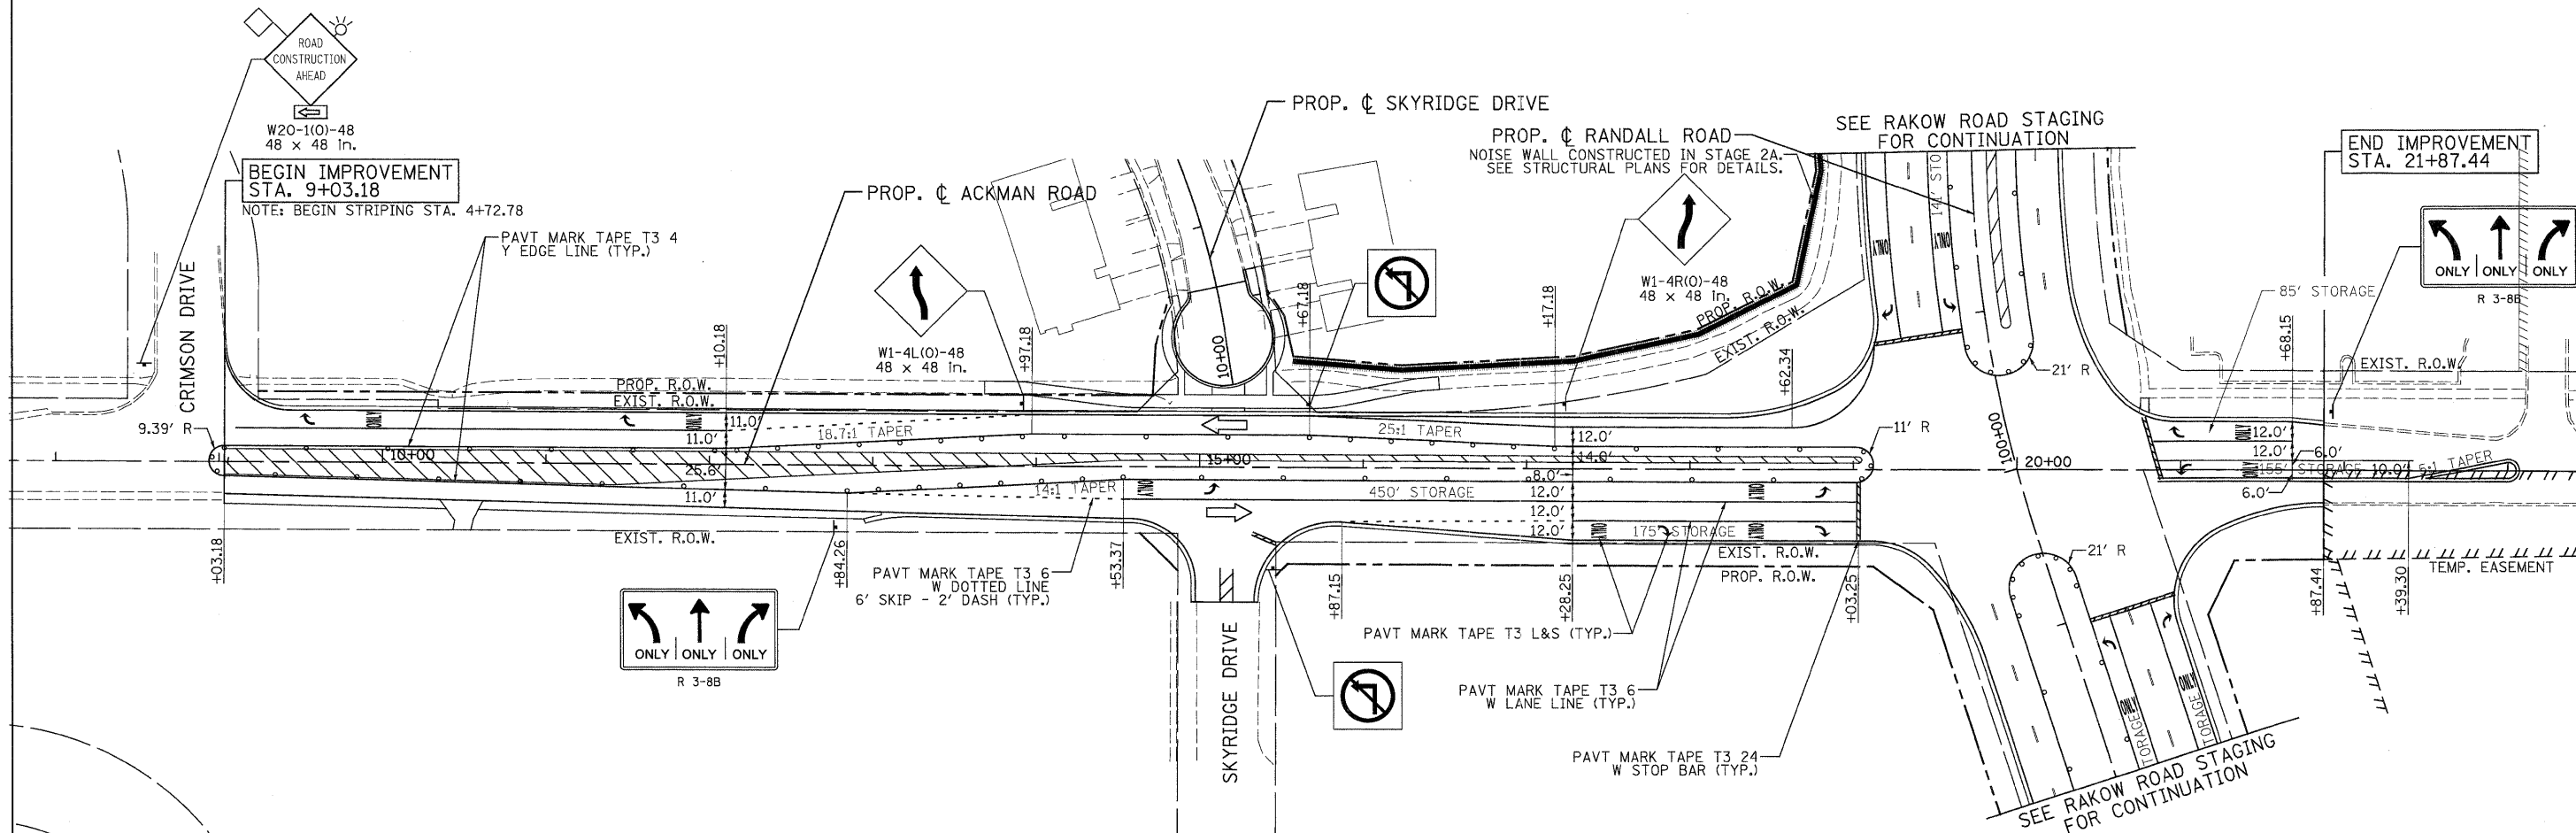


ADVANCE SIGNING DETAIL:

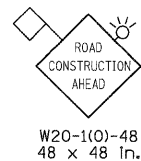

LEGEND

	TEMPORARY PAVEMENT		TYPE II BARRICADES OR DRUMS WITH STEADY BURNING LIGHTS @ 50 FT CENTERS ALONG ROADWAY (TANGENT), 25 FT CENTERS ALONG TAPERS AND 12 FT CENTERS ALONG RADII		VERTICAL PANEL WITH STEADY BURNING LIGHT 50 FT C-C
	WORK ZONE		TYPE III BARRICADES WITH FLASHING LIGHTS		
	DIRECTION OF TRAFFIC				

<p>PATRICK ENGINEERING INC. LISLE, ILLINOIS</p>	USER NAME = tkoeppen(Rdwy_Lisle)	DESIGNED - MJV	REVISED -	<p>MCHENRY COUNTY DIVISION OF TRANSPORTATION</p>	<p>RAKOW ROAD FROM ACKMAN ROAD TO ILLINOIS ROUTE 31 SUGGESTED STAGING OF CONSTRUCTION & TRAFFIC CONTROL ACKMAN ROAD STAGE 3</p>		F.A.P. RTE. 0336	SECTION 05-00308-00-WR	COUNTY MCHENRY	TOTAL SHEETS 606	SHEET NO. 144
	PLOT CONFIG = PDF(Gray_Large).plt	DRAWN - EJB	REVISED -		SCALE: 1"=50'	SHEET NO. MOT 98 OF 100	STA. END IMPROVEMENT TO STA. 22+00	FED. ROAD DIST. NO.	ILLINOIS FED. AID PROJECT	CONTRACT NO. 63398	
	PLOT SCALE = 1:61:1433	CHECKED - JAH	REVISED -								
	PLOT DATE = 7/29/2010	DATE - 8/2/2010	REVISED -								

G:\MCDOT\209950_00\Drawings\RDWY\shs\MDT\09_S-MOT83_AckmanRd.dgn