
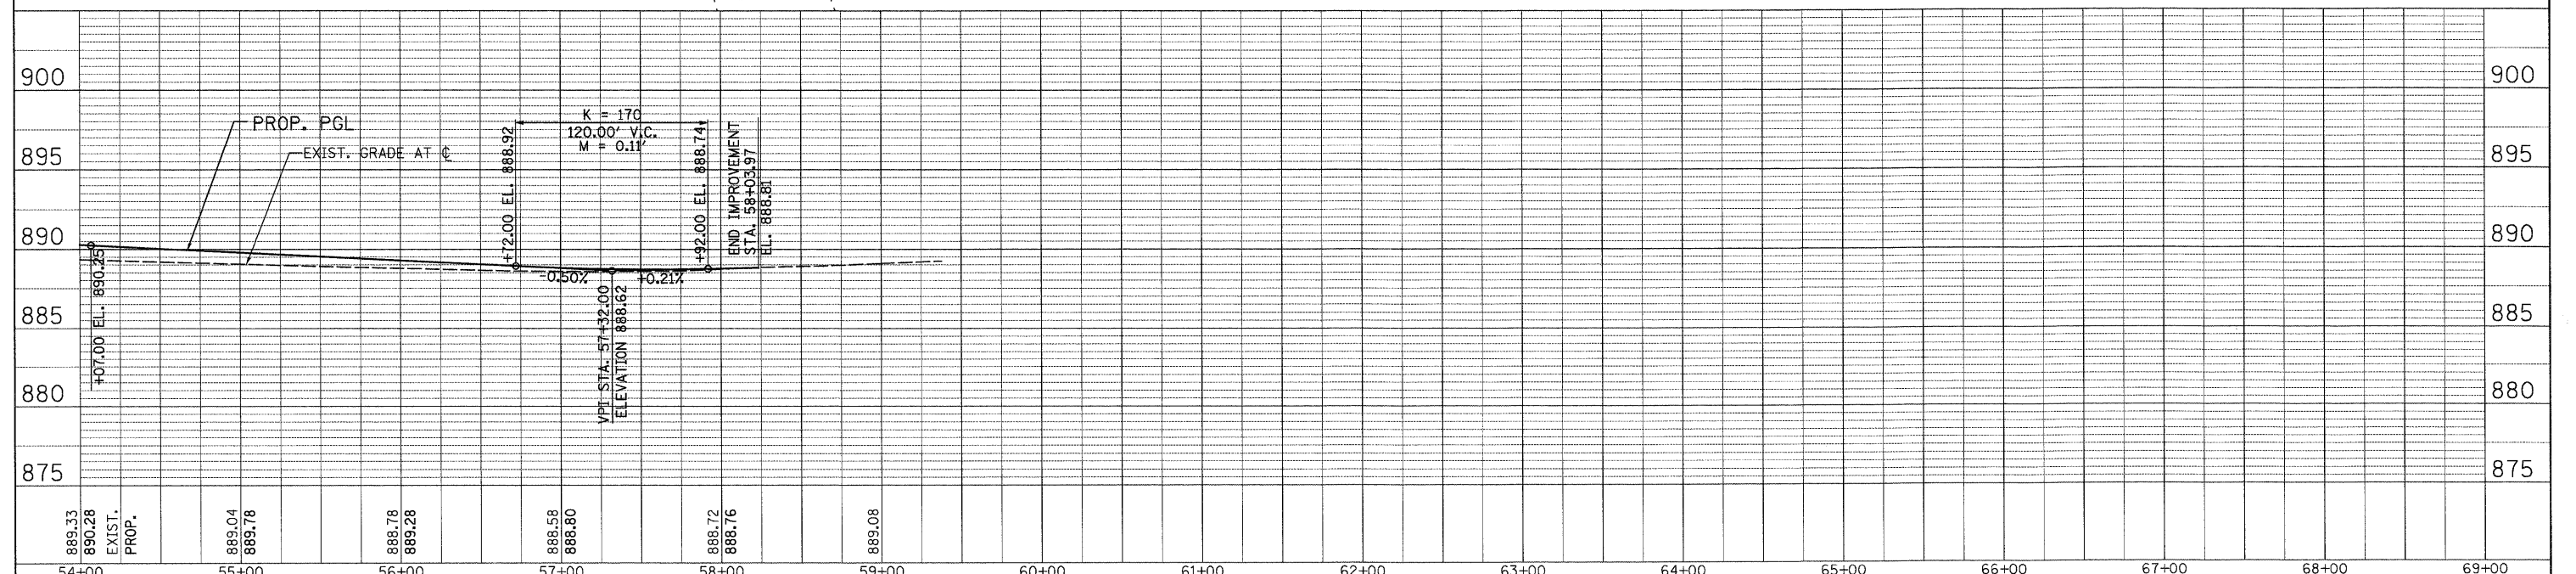
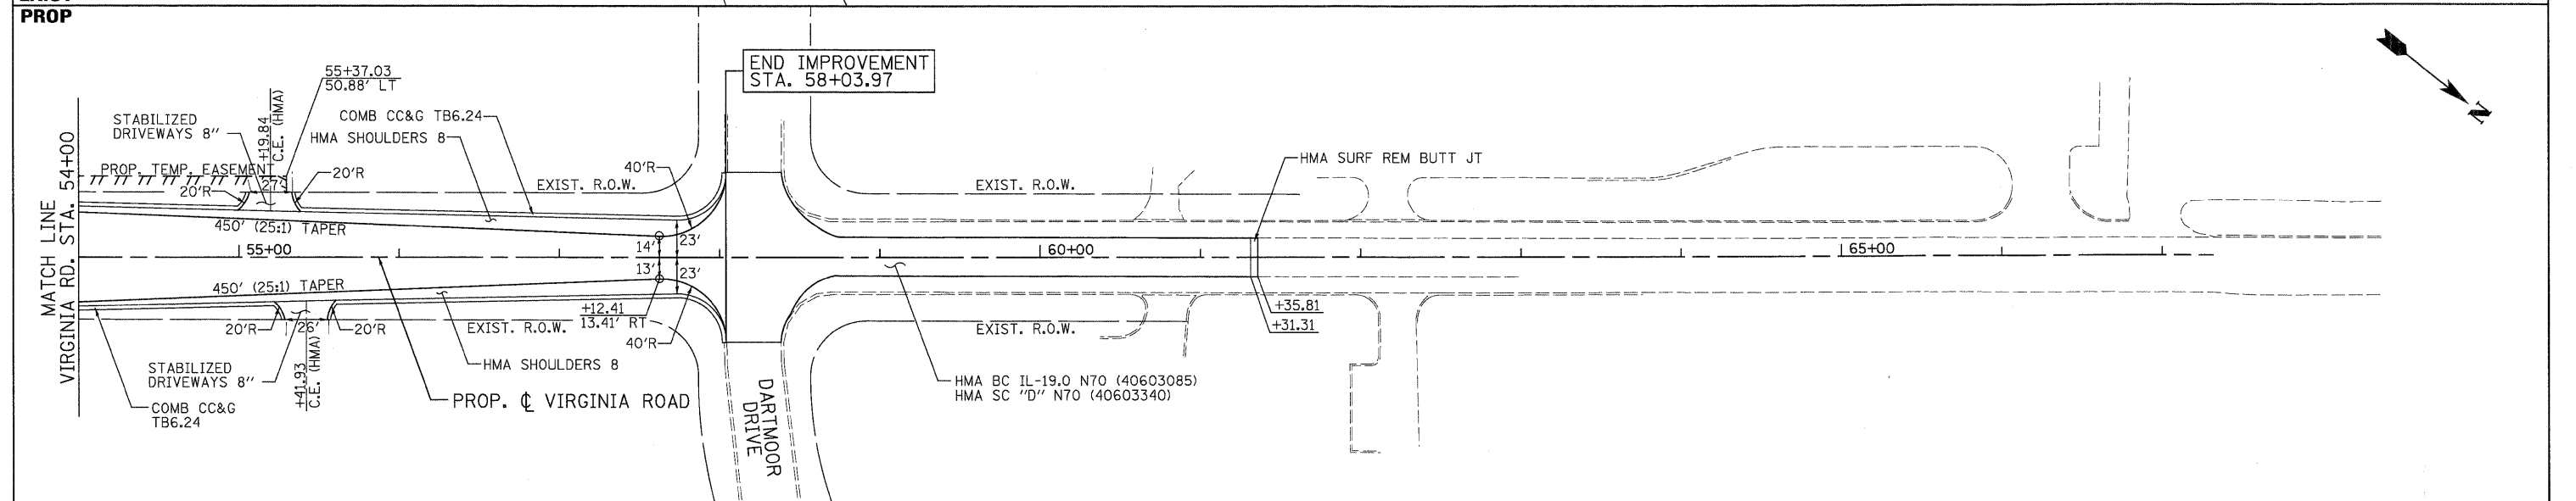


PLAN
 SURVEYED _____ BY _____ DATE _____
 PLOTTED _____
 NOTE BOOK _____
 NO. _____
 STRUCTURE NOTATIONS CHKD _____
 CADD FILE NAME _____

PROFILE
 SURVEYED _____ BY _____ DATE _____
 PLOTTED _____
 NOTE BOOK _____
 NO. _____
 STRUCTURE NOTATIONS CHKD _____

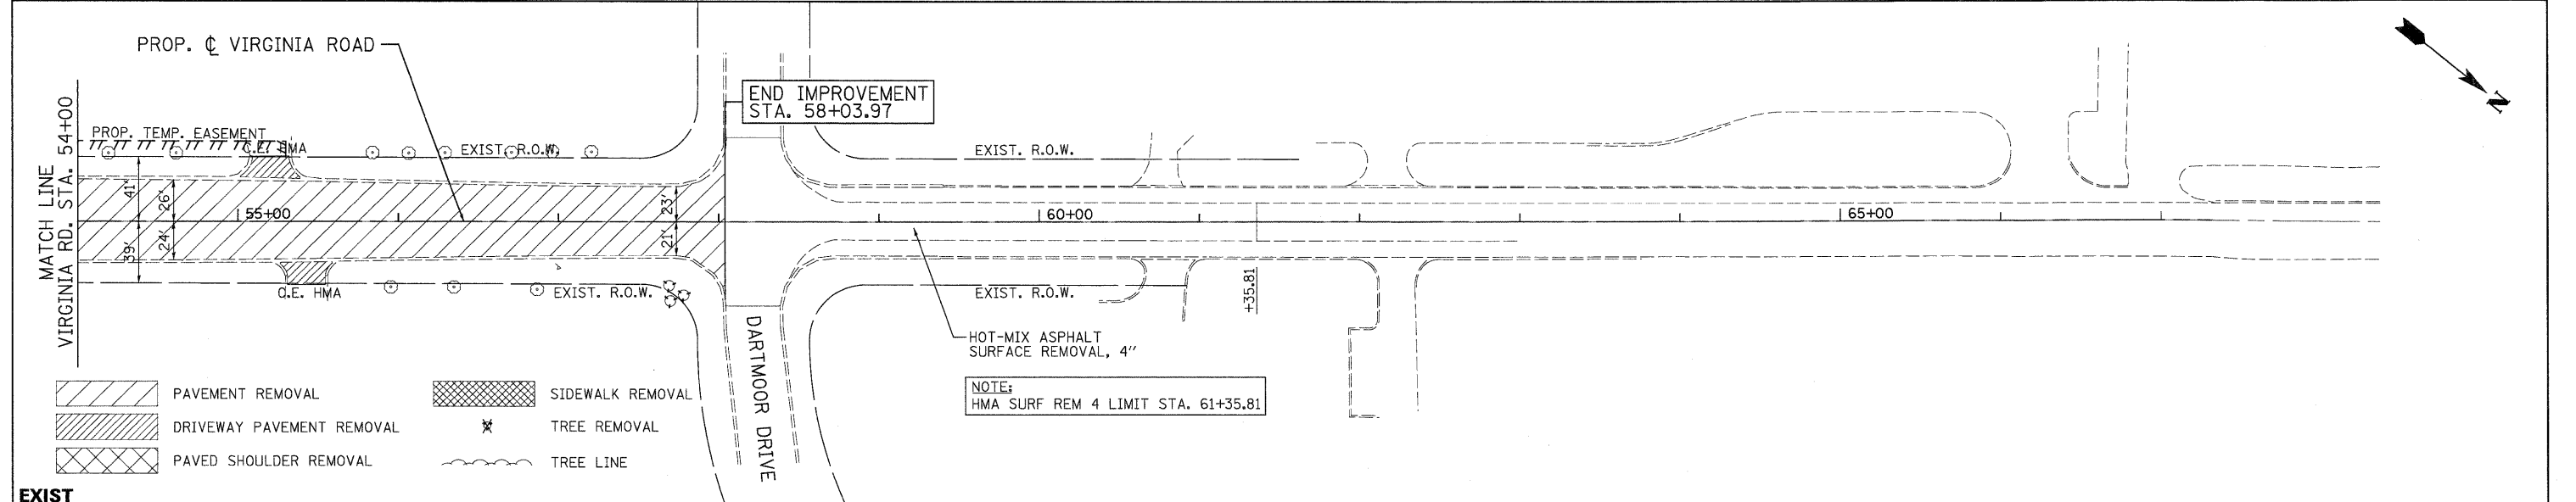

889.33 890.28 EXIST. PROP.	889.04 889.78	888.78 889.28	888.58 888.80	888.72 888.76	889.08																	
54+00	55+00	56+00	57+00	58+00	59+00	60+00	61+00	62+00	63+00	64+00	65+00	66+00	67+00	68+00	69+00							