
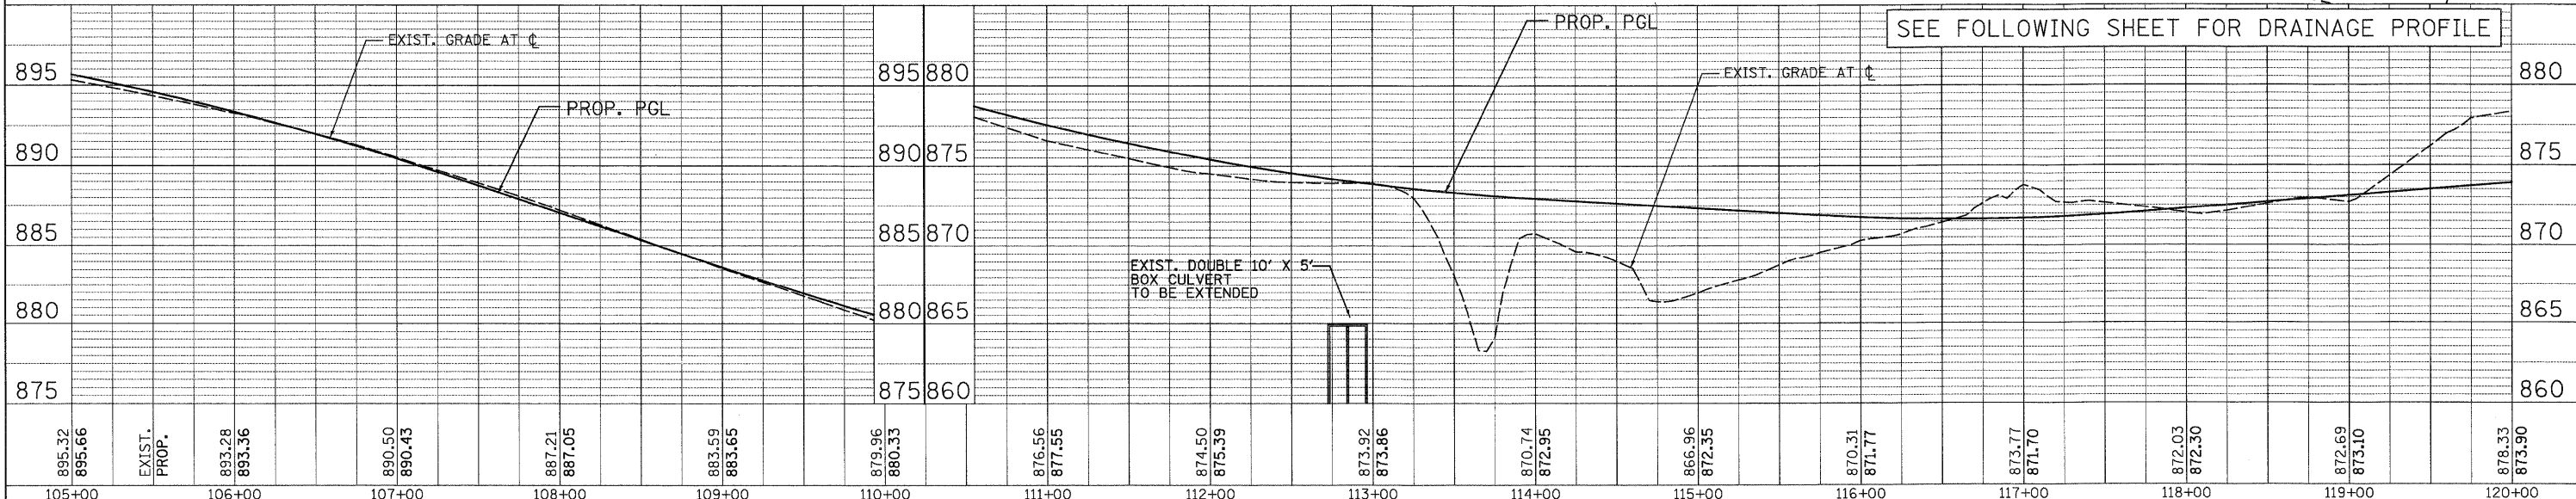
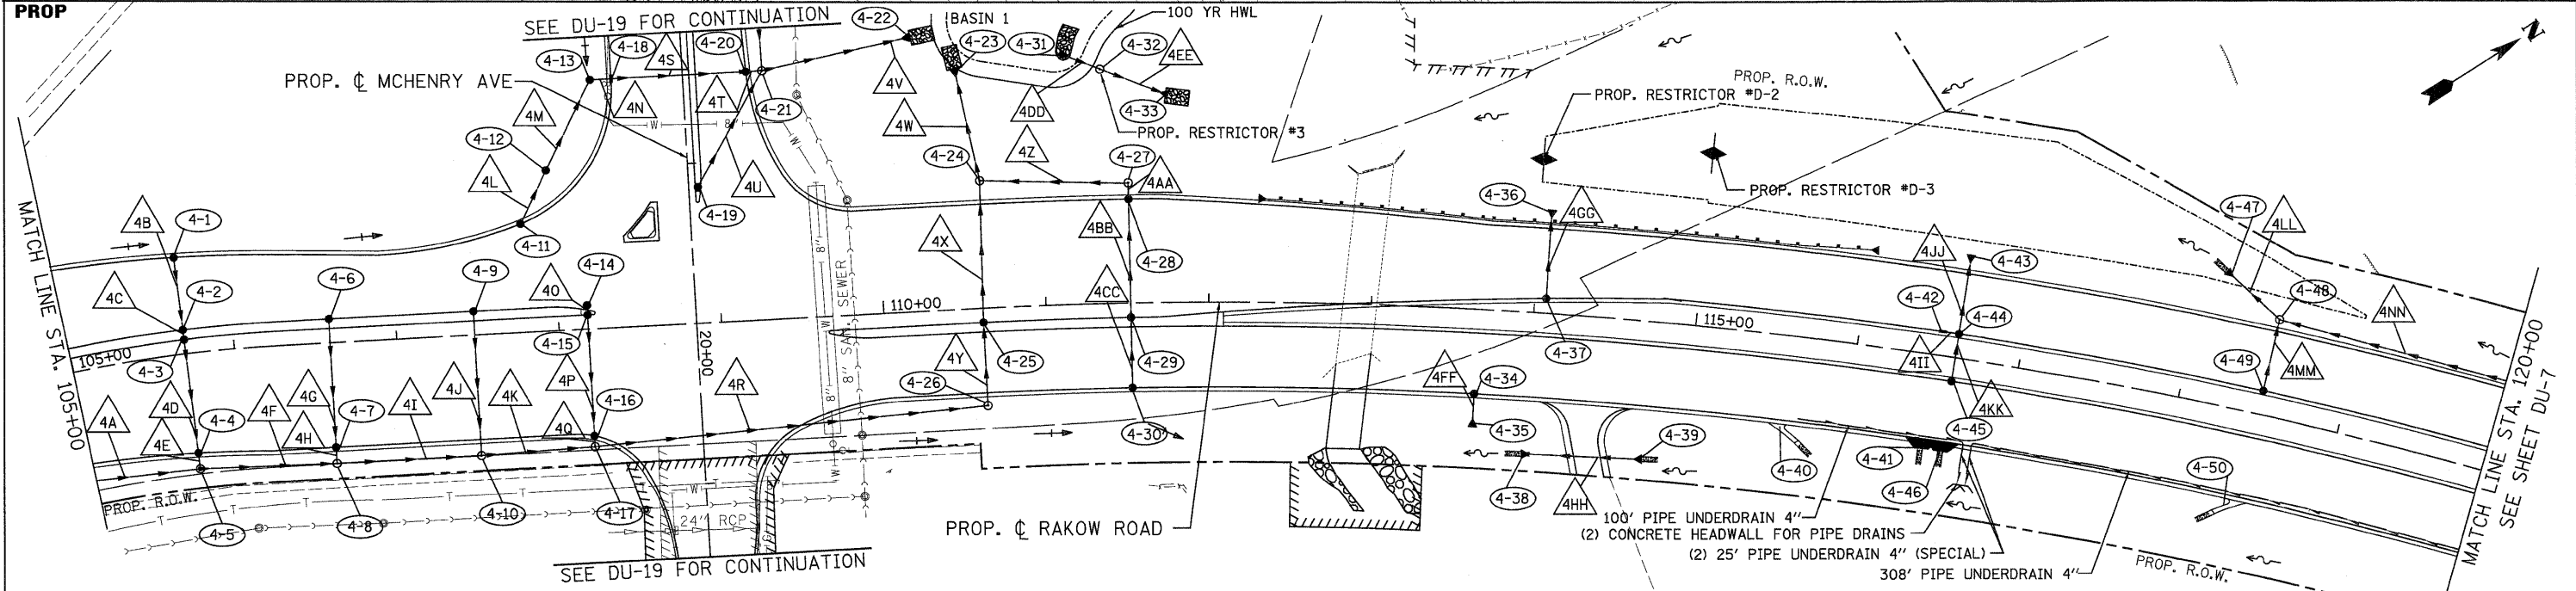


DATE	
BY	
SURVEYED	
PLOTTED	
NOTE BOOK	
NO.	
PLAN	
NO.	
FILE NAME	

DATE	
BY	
SURVEYED	
PLOTTED	
NOTE BOOK	
NO.	
PROFILE	
NO.	
STRUCTURE	
NOTATIONS	

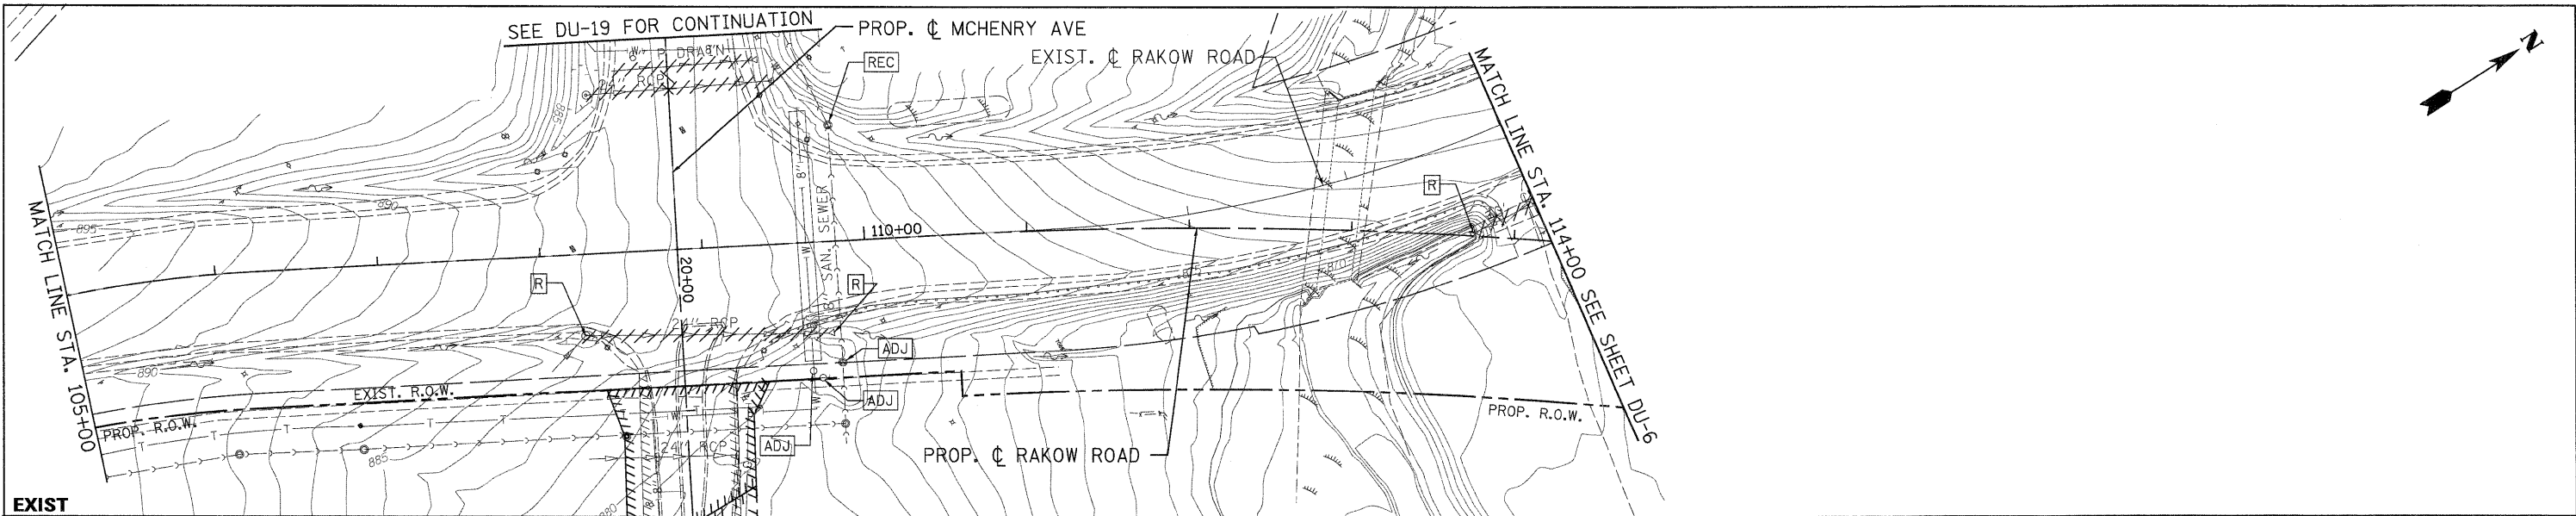

895.32	895.66	EXIST. PROP.	893.28	893.36	890.50	890.43	887.21	887.05	883.59	883.65	879.96	880.33	876.56	877.55	874.50	875.39	873.92	873.86	870.74	872.95	866.96	872.35	870.31	871.77	873.77	871.70	872.03	872.30	872.69	873.10	878.33	873.90
105+00	106+00		107+00		108+00		109+00		110+00		111+00		112+00		113+00		114+00		115+00		116+00		117+00		118+00		119+00		120+00			

	USER NAME = jmacke(Chicago_R) PLOT CONFIG = PDF(Grey_Large).plt PLOT SCALE = 1:50 PLOT DATE = 7/29/2010 8:58:47 AM	DESIGNED - D. DOERFLER DRAWN - J. MACKE CHECKED - E. CHOW DATE - 8/2/2010	REVISED - REVISED - REVISED - REVISED -		<b>MCHENRY COUNTY DIVISION OF TRANSPORTATION</b> <b>RAKOW ROAD FROM ACKMAN ROAD TO ILLINOIS ROUTE 31 DRAINAGE AND UTILITIES</b>	F.A. RTE. 0336 SECTION 05-00308-00-WR COUNTY MCHENRY TOTAL SHEETS 606 SHEETS NO. 187 CONTRACT NO. 63398	SCALE: 1"=50' SHEET NO. DU 4 OF 47 STA. 105+00 TO STA. 120+00	FED. ROAD DIST. NO. ILLINOIS FED. AID PROJECT
--	---	--	--	--	--	--	---	---

p:\chicago\modot\20950.021\drawings\rdwy\shfts\dra\04\_S\_Dra\_PP.dgn