


EXIST  
EXIST

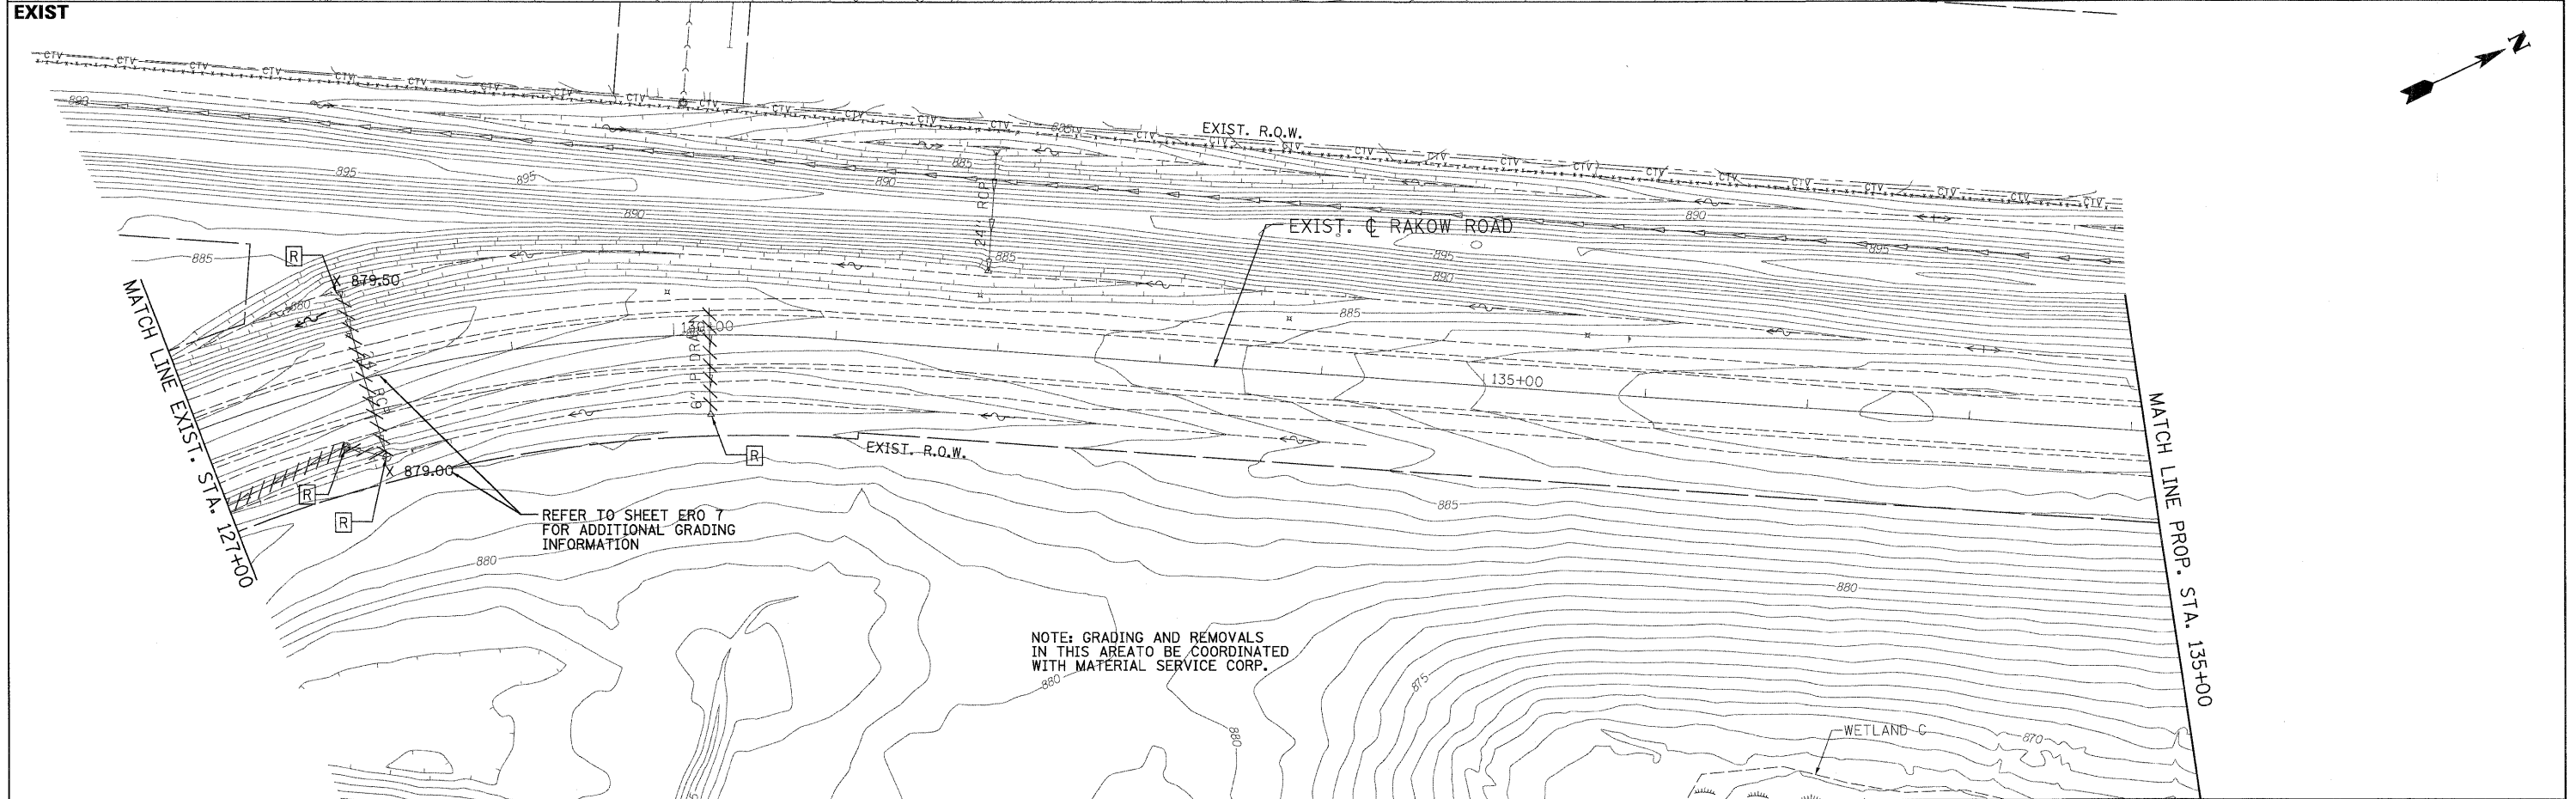

USER NAME = jmacke@chicago-ri  
 PLOT CONFIG = PDF(Grey, Large).plt  
 PLOT SCALE = 1:50  
 PLOT DATE = 7/29/2010

DESIGNED - D. DOERFLER  
 DRAWN - J. MACKE  
 CHECKED - E. CHOW  
 DATE - 8/2/2010

REVISED -  
 REVISED -  
 REVISED -  
 REVISED -



MCHENRY COUNTY  
 DIVISION OF TRANSPORTATION

RAKOW ROAD FROM ACKMAN ROAD TO ILLINOIS ROUTE 31  
 DRAINAGE AND UTILITIES

SCALE: 1"=50' SHEET NO. DU 6 OF 47 STA. 114+00 TO STA. 135+00

F.A.P. RTE. 0336	SECTION 05-00308-00-WR	COUNTY MCHENRY	TOTAL SHEETS 606	SHEET NO. 189
FED. ROAD DIST. NO.		ILLINOIS FED. AID PROJECT		