



DATE	
BY	
PLAN	
SURVEYED	
PLOTTED	
CHECKED	
NOTE BOOK	
NO.	
STRUCTURE	
NOTATION	
CHD	
FILE NAME	

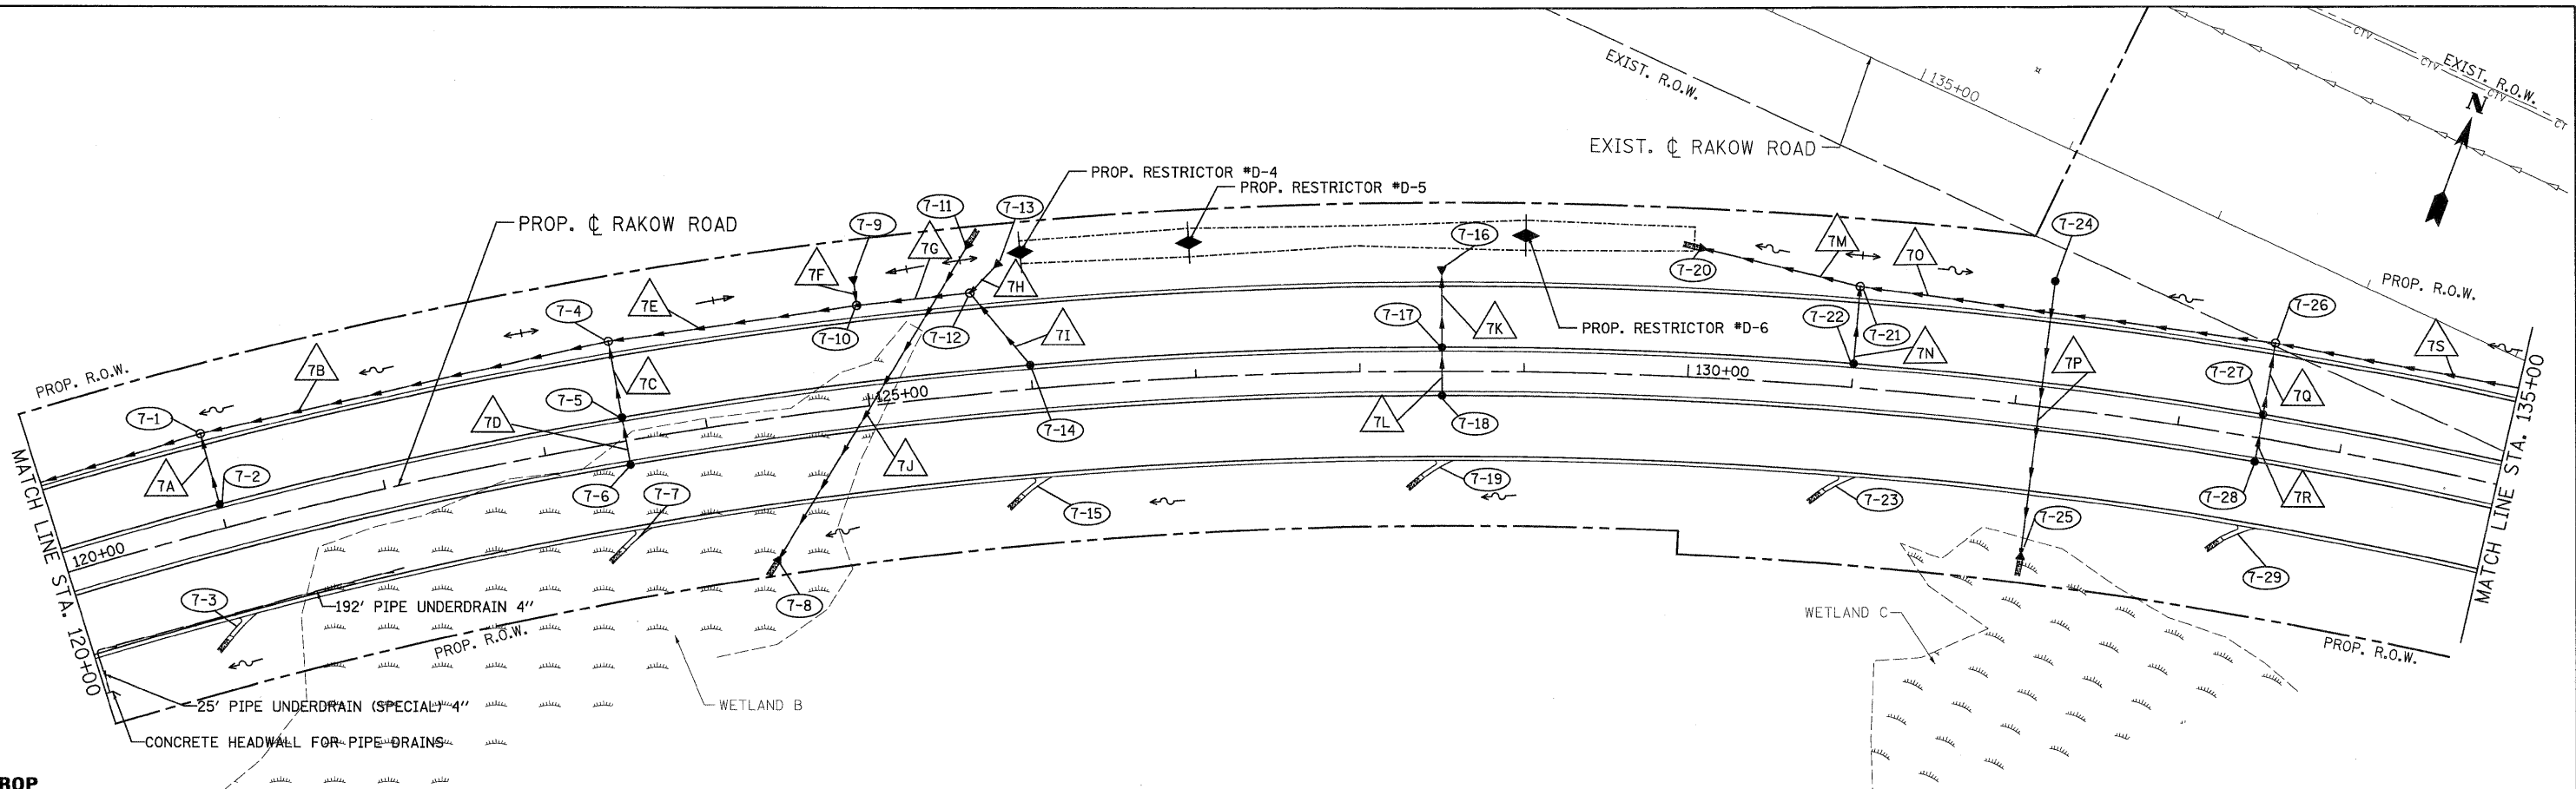

DATE	
BY	
PROFILE	
SURVEYED	
PLOTTED	
CHECKED	
NOTE BOOK	
NO.	
STRUCTURE	
NOTATION	
CHD	
FILE NAME	

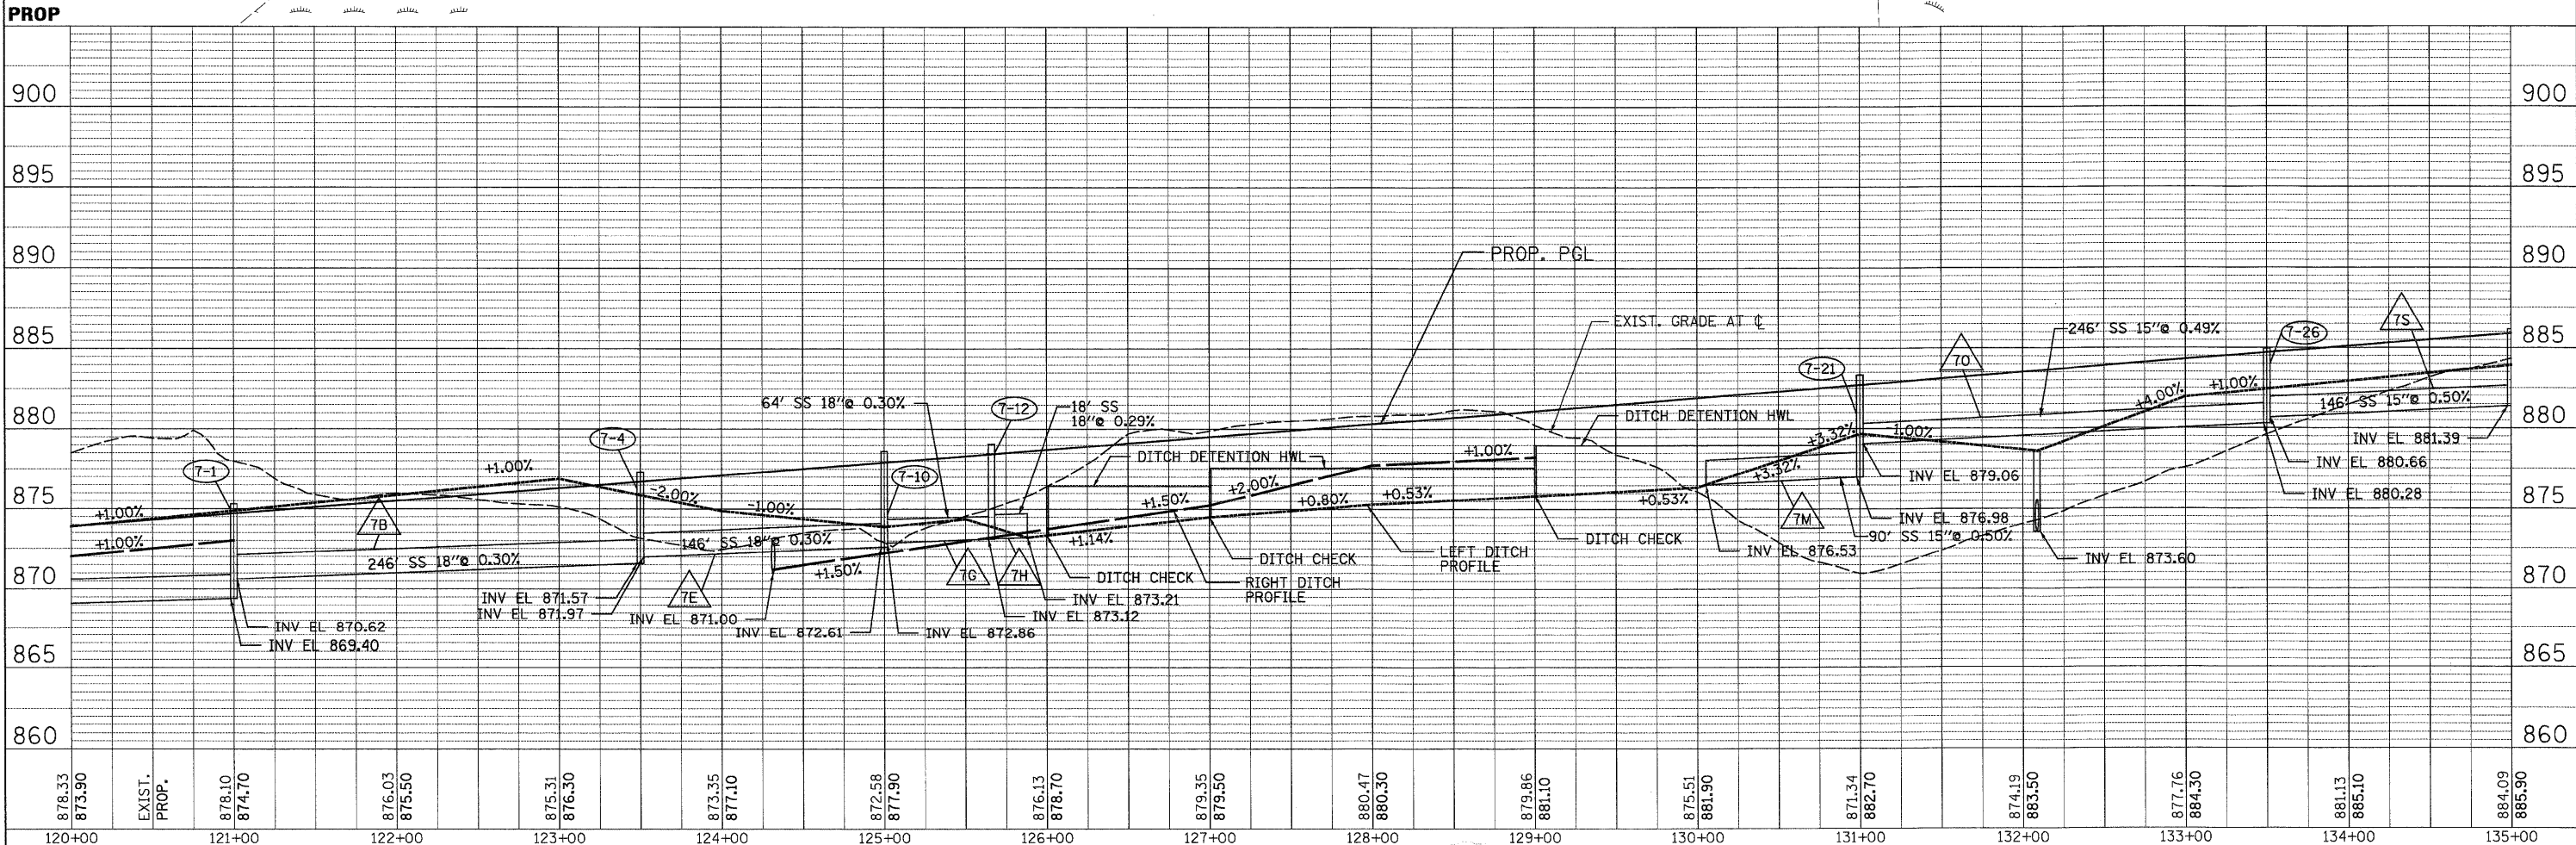

878.33 873.90	EXIST. PROP.	878.10 874.70	876.03 875.50	875.31 876.30	873.35 877.10	872.58 877.90	876.13 878.70	879.35 879.50	880.47 880.30	879.86 881.10	875.51 881.90	871.34 882.70	874.19 883.50	871.76 884.30	881.13 885.10	884.09 885.90
120+00		121+00	122+00	123+00	124+00	125+00	126+00	127+00	128+00	129+00	130+00	131+00	132+00	133+00	134+00	135+00



USER NAME = j\_macke(Chicago\_R)  
 PLOT CONFID = PDF(Grey\_Large).plt  
 PLOT SCALE = 1:50  
 PLOT DATE = 7/29/2010 8:51:10 AM

DESIGNED - D. DOERFLER  
 DRAWN - J. MACKE  
 CHECKED - E. CHOW  
 DATE - 8/2/2010



**MCHENRY COUNTY**  
**DIVISION OF TRANSPORTATION**

**RAKOW ROAD FROM ACKMAN ROAD TO ILLINOIS ROUTE 31**  
**DRAINAGE AND UTILITIES**  
 SCALE: 1"=50' SHEET NO. DU 7 OF 47 STA. 120+00 TO STA. 135+00

F.A.P. RTE. 0336 SECTION 05-00308-00-WR COUNTY MCHENRY TOTAL SHEETS NO. 606 190 CONTRACT NO. 63398  
 FED. ROAD DIST. NO. ILLINOIS FED. AID PROJECT

ps:\chicago\modot\22952\_2011\drawings\rdwy\shfts\dra\07\_5\_Dra\_PP.dgn