
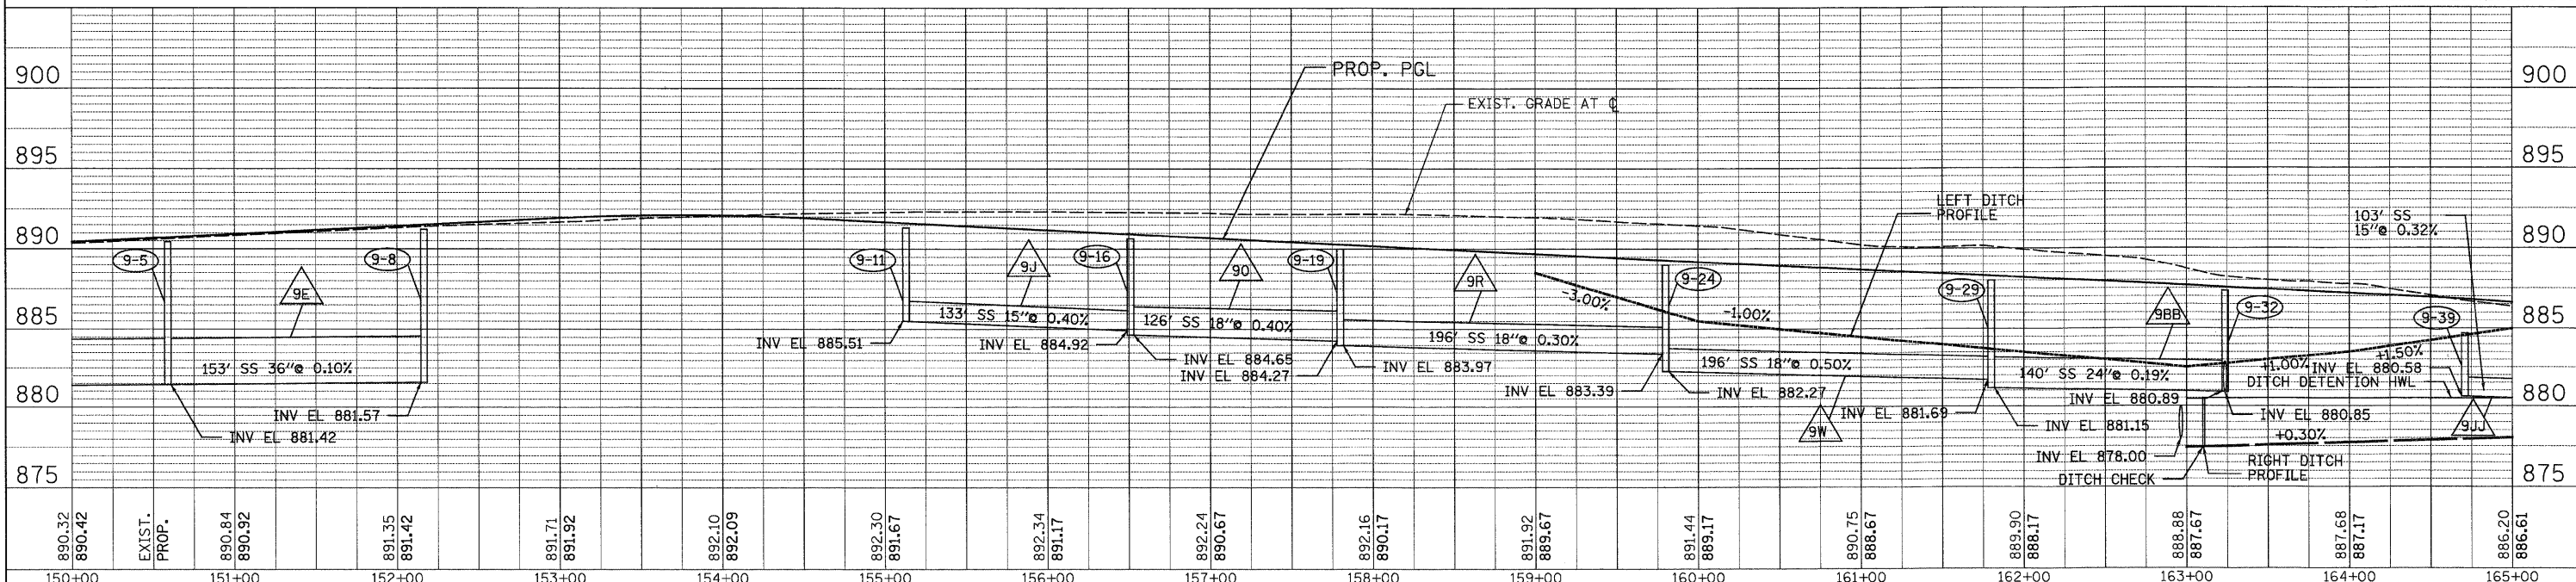
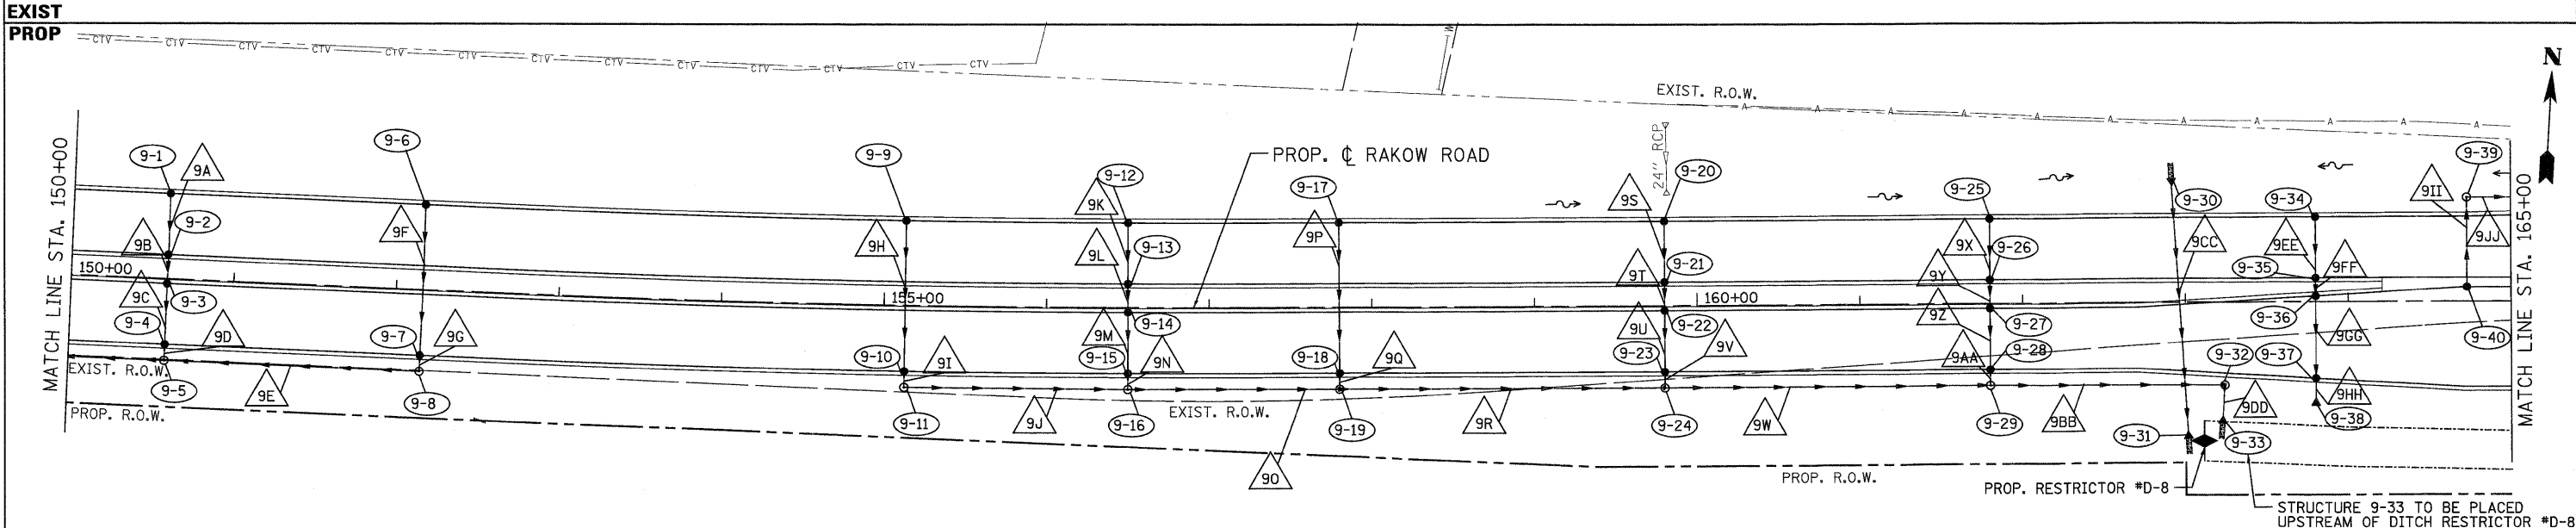


DATE	
BY	
PLAN	
SURVEYED	
PLOTTED	
CHECKED	
NOTE BOOK	
NO.	
REVISION	
DATE	
BY	
NO.	

DATE	
BY	
PROFILE	
SURVEYED	
PLOTTED	
CHECKED	
NOTE BOOK	
NO.	
REVISION	
DATE	
BY	
NO.	

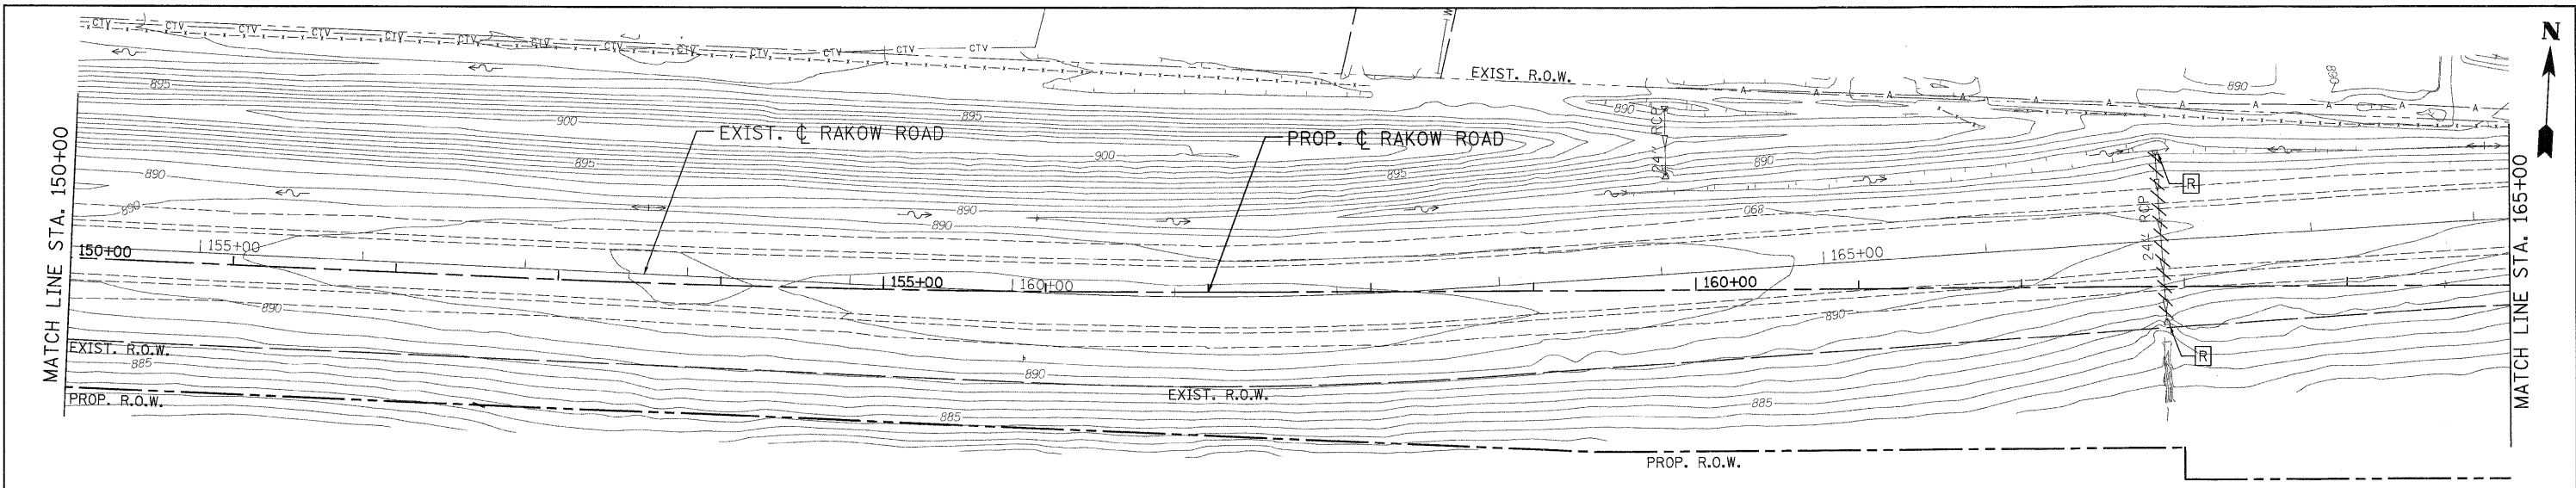

890.32 890.42	EXIST. PROP.	890.84 890.92	891.35 891.42	891.71 891.92	892.10 892.09	892.30 891.67	892.34 891.17	892.24 890.67	892.16 890.17	891.92 889.67	891.44 889.17	890.75 888.67	889.90 888.17	888.88 887.67	887.68 887.17	886.20 886.61
150+00		151+00	152+00	153+00	154+00	155+00	156+00	157+00	158+00	159+00	160+00	161+00	162+00	163+00	164+00	165+00

	USER NAME = jmaake(chicago_ri) PLOT CONFIG = PDF(Grey_Large).plt PLOT SCALE = 1:50 PLOT DATE = 7/29/2010 8:51:25 AM	DESIGNED - D. DOERFLER DRAWN - J. MACKE CHECKED - E. CHOW DATE - 8/2/2010	REVISED - REVISED - REVISED - REVISED -		MCHENRY COUNTY DIVISION OF TRANSPORTATION	RAKOW ROAD FROM ACKMAN ROAD TO ILLINOIS ROUTE 31 DRAINAGE AND UTILITIES	F.A. R.T.E. 0336 SECTION 05-00308-00-WR COUNTY MCHENRY CONTRACT NO. 63398	TOTAL SHEETS NO. 192 SHEET NO. 9 OF 47	STA. 150+00 TO STA. 165+00 SCALE: 1"=50'	ILLINOIS FED. AID PROJECT
--	---	------------------------------------------------------------------------------------	--------------------------------------------------	--	------------------------------------------------------	------------------------------------------------------------------------------------	------------------------------------------------------------------------------------	-------------------------------------------	---------------------------------------------	---------------------------

p:\chicago\modot\209508_021\drawings\rdw\y\sh\ra\ra\29_5_Dra_PP.dgn