



DATE: \_\_\_\_\_ BY: \_\_\_\_\_  
 SURVEYED \_\_\_\_\_ PLOTTED \_\_\_\_\_  
 CHECKED \_\_\_\_\_ GRADES CHECKED \_\_\_\_\_  
 NOTE BOOK \_\_\_\_\_ REVISIONS CHECKED \_\_\_\_\_  
 NO. \_\_\_\_\_ STRUCTURE NOTATION CHKO

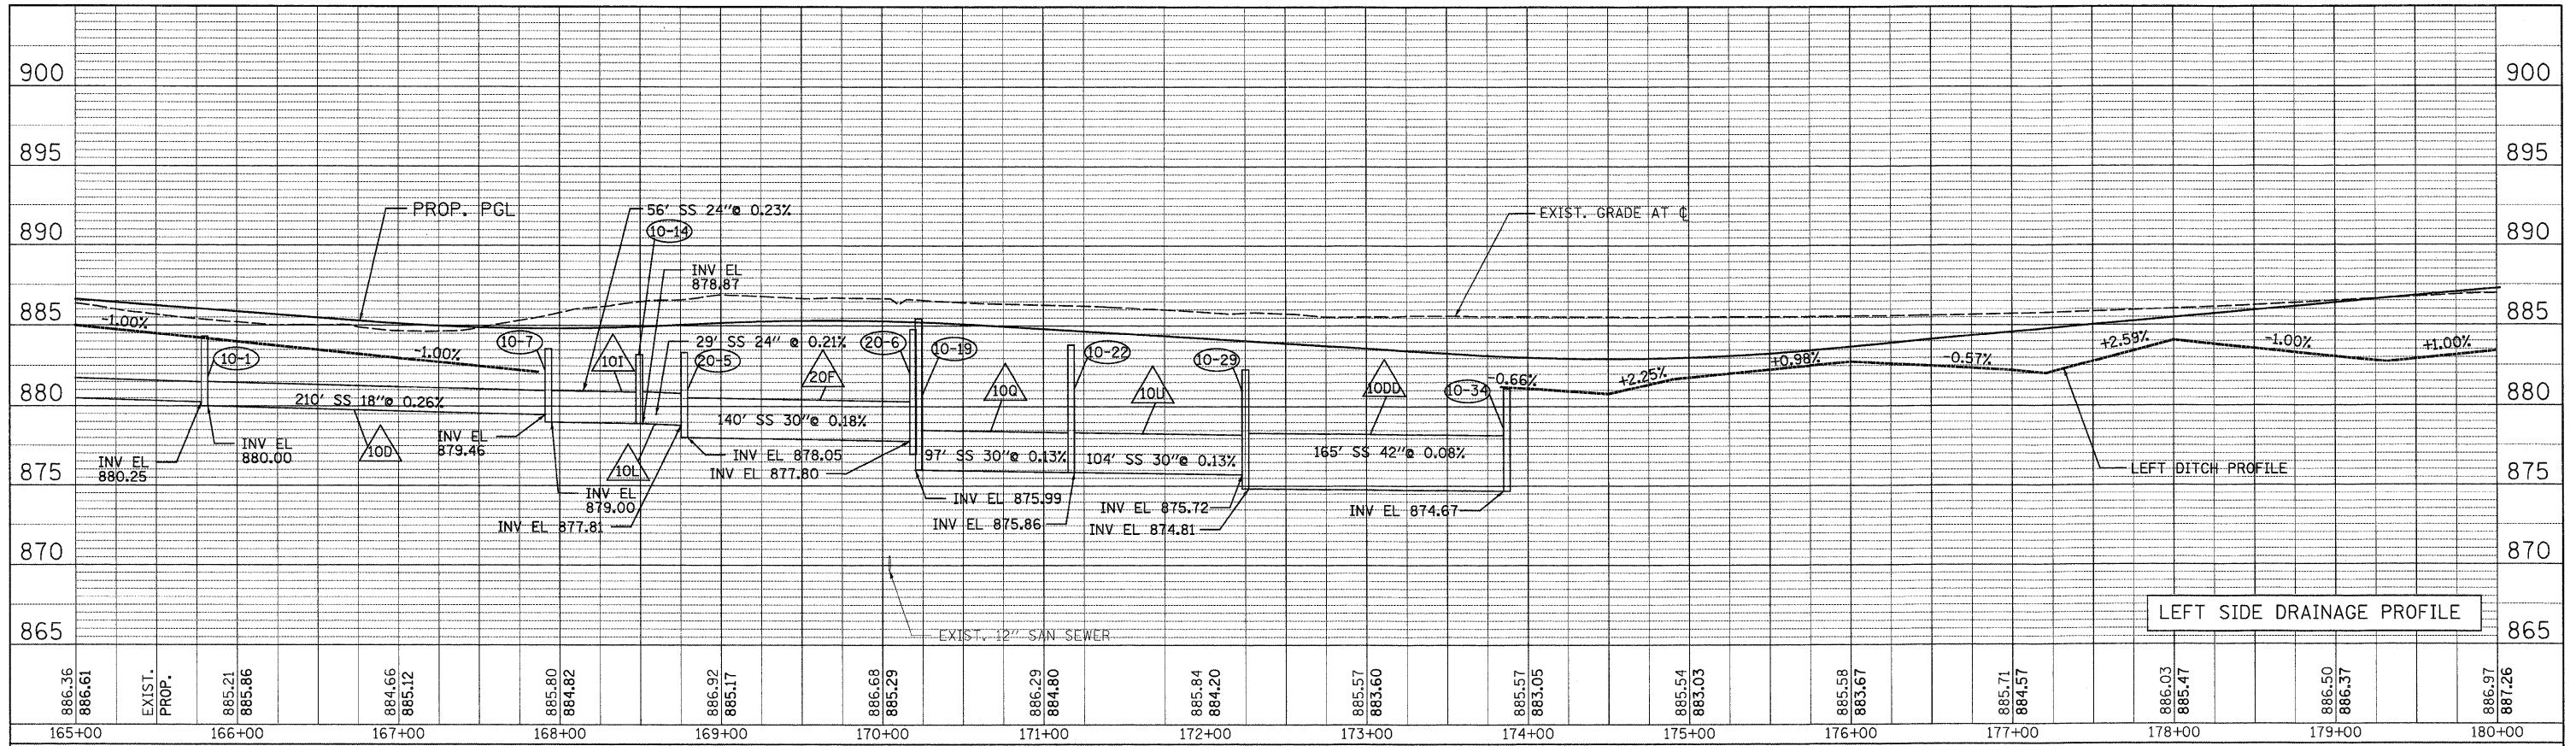

DATE: \_\_\_\_\_ BY: \_\_\_\_\_  
 SURVEYED \_\_\_\_\_ PLOTTED \_\_\_\_\_  
 CHECKED \_\_\_\_\_ GRADES CHECKED \_\_\_\_\_  
 NOTE BOOK \_\_\_\_\_ REVISIONS CHECKED \_\_\_\_\_  
 NO. \_\_\_\_\_ STRUCTURE NOTATION CHKO

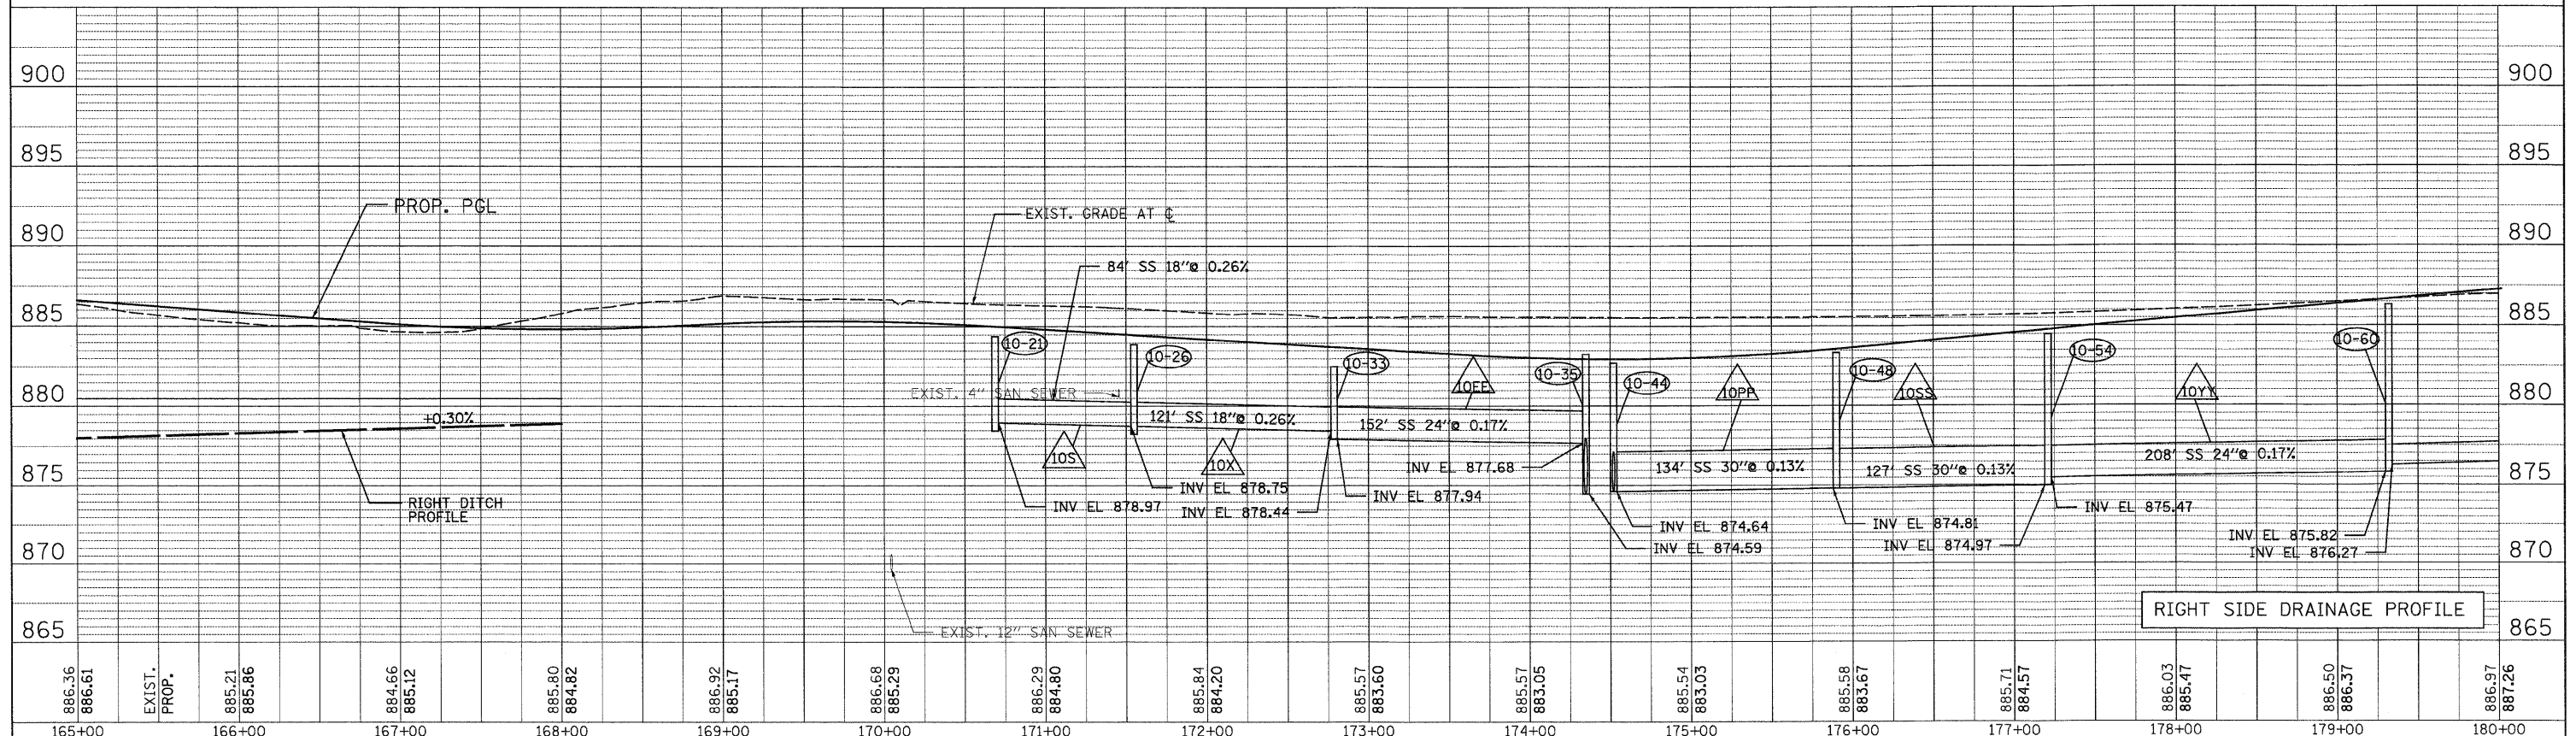

USER NAME = jmaack(Chicago.R)  
 PLOT CONFIG = PDF(Reg-Large).plt  
 PLOT SCALE = 1:50  
 PLOT DATE = 7/29/2010 8:51:39 AM

DESIGNED - D. DOERFLER  
 DRAWN - J. MACKE  
 CHECKED - E. CHOW  
 DATE - 8/2/2010

REVISED -  
 REVISED -  
 REVISED -  
 REVISED -



**MCHENRY COUNTY  
 DIVISION OF TRANSPORTATION**

**RAKOW ROAD FROM ACKMAN ROAD TO ILLINOIS ROUTE 31  
 DRAINAGE AND UTILITIES**

SCALE: 1"=50' SHEET NO. DU 11 OF 47 STA. 165+00 TO STA. 180+00

F.A. R.T.E.	SECTION	COUNTY	TOTAL SHEETS	SHEET NO.
0336	05-00308-00-WR	MCHENRY	606	194
			CONTRACT NO. 63398	
ILLINOIS FED. AID PROJECT				

p:\chicago\modot\209502.001\drawings\rdwy\shite\dra\11.S - Dra-PP.dgn