
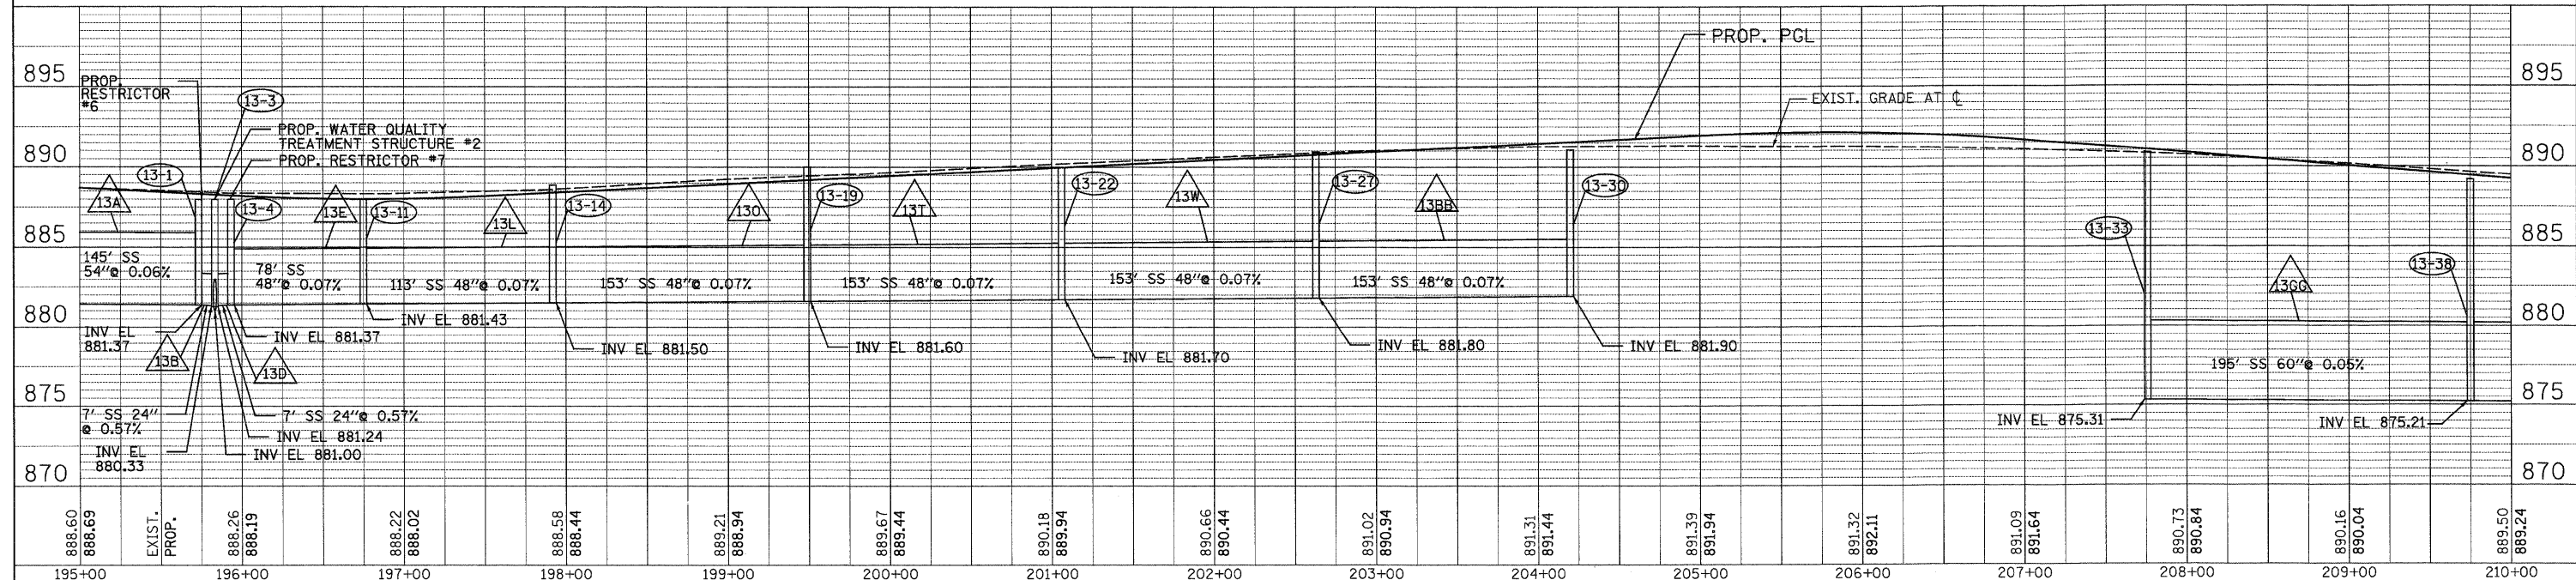
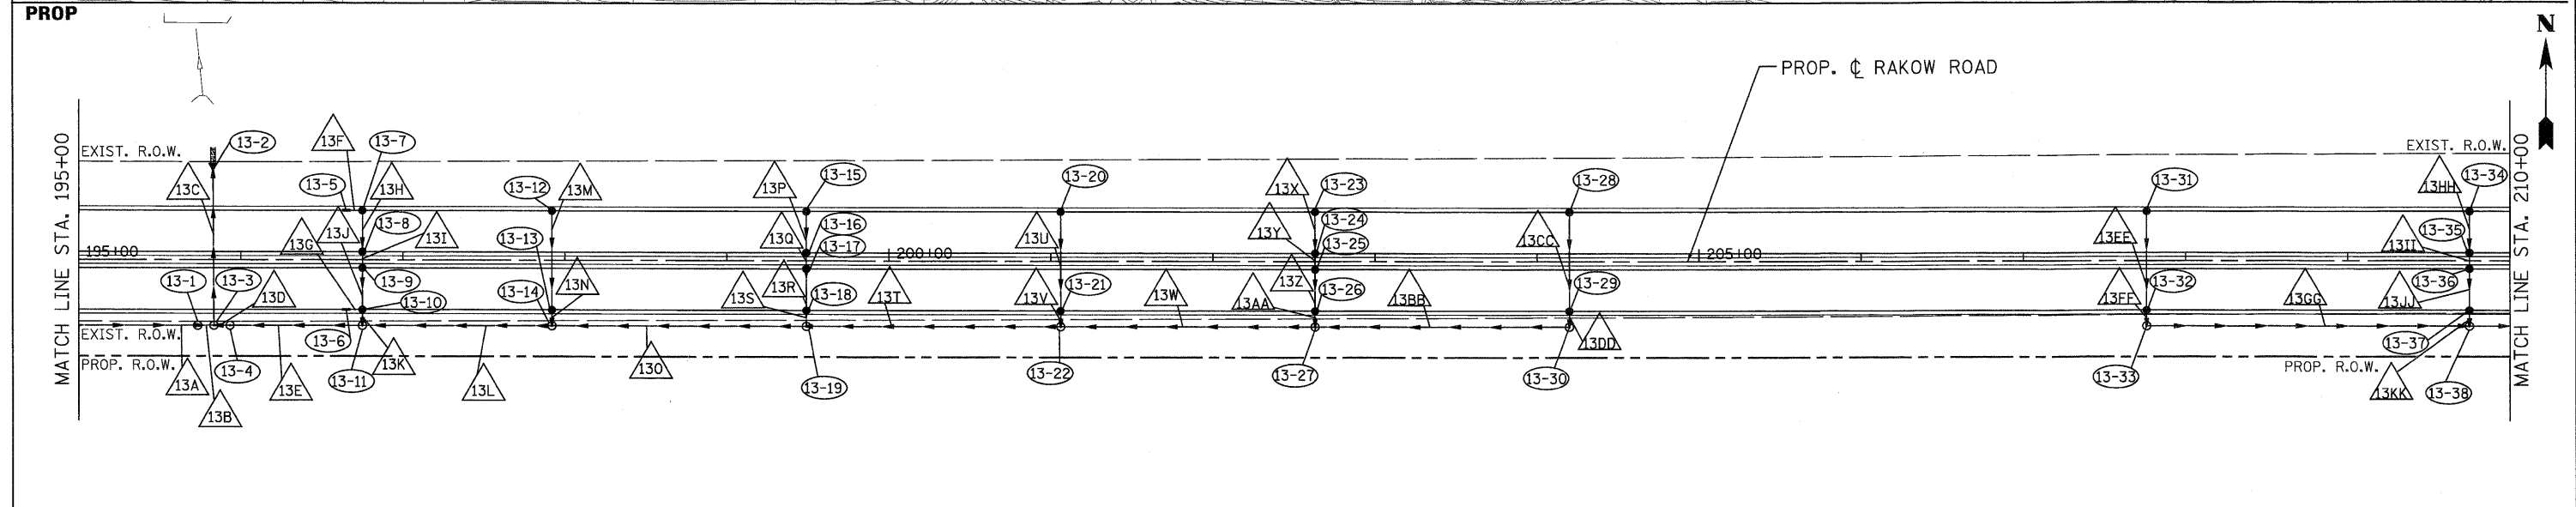


DATE: \_\_\_\_\_  
 BY: \_\_\_\_\_  
 SURVEYED \_\_\_\_\_  
 PLOTTED \_\_\_\_\_  
 CHECKED \_\_\_\_\_  
 NOTE BOOK \_\_\_\_\_  
 NO. \_\_\_\_\_  
 CADD FILE NAME \_\_\_\_\_

DATE: \_\_\_\_\_  
 BY: \_\_\_\_\_  
 SURVEYED \_\_\_\_\_  
 PLOTTED \_\_\_\_\_  
 CHECKED \_\_\_\_\_  
 NOTE BOOK \_\_\_\_\_  
 NO. \_\_\_\_\_  
 CADD FILE NAME \_\_\_\_\_

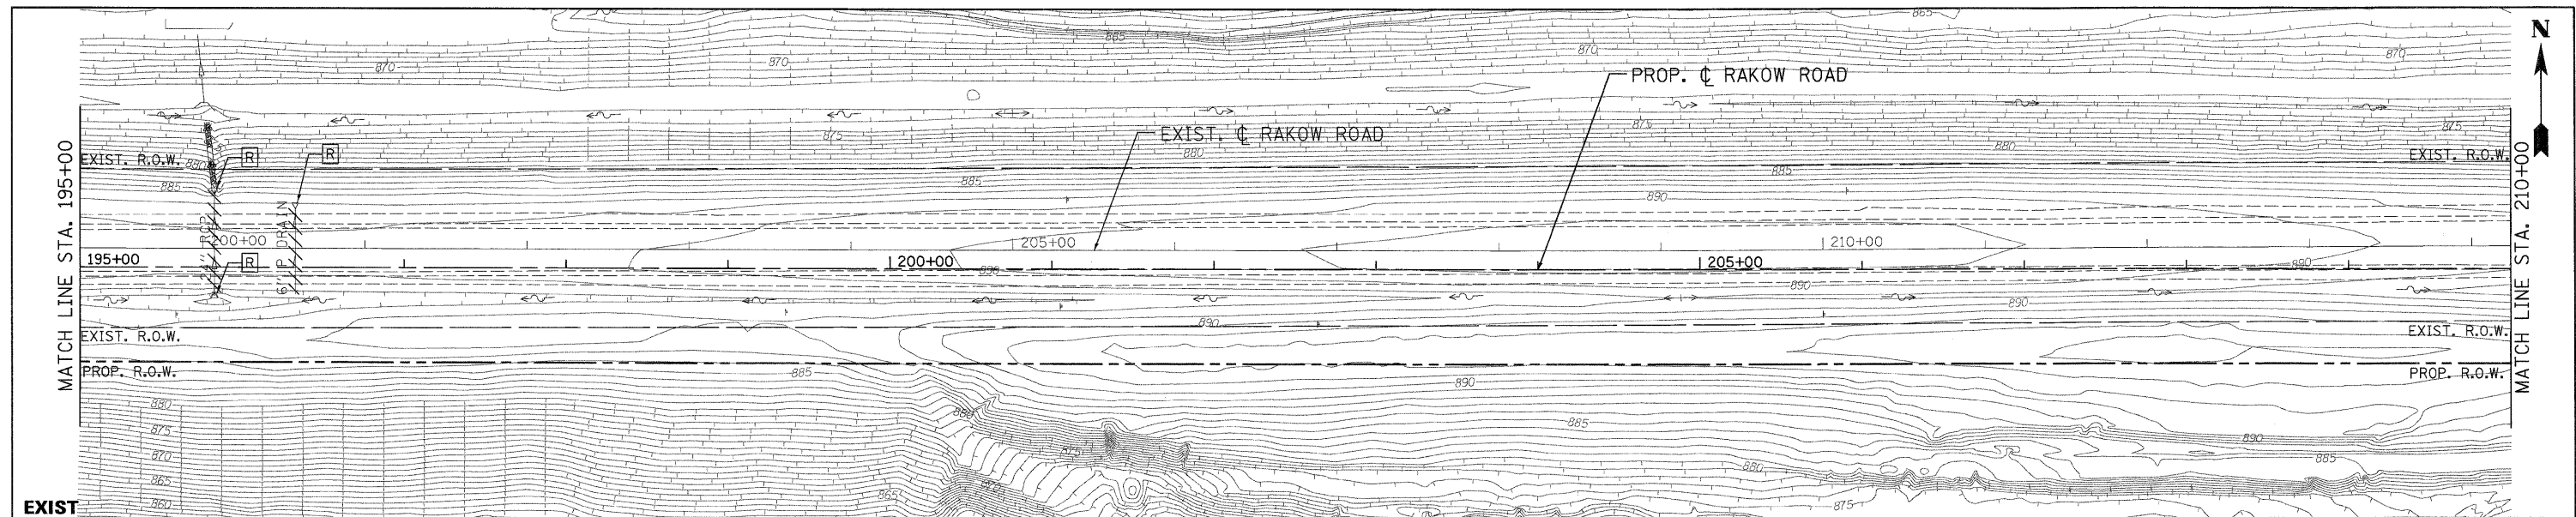

	USER NAME = jmaacke(Chicago.R) PLOT CONFIG = PDF(Grey-Large).plt PLOT SCALE = 1:500 PLOT DATE = 7/29/2010 8:51:55 AM	DESIGNED - D. DOERFLER DRAWN - J. MACKE CHECKED - E. CHOW DATE - 8/2/2010	REVISED - REVISED - REVISED - REVISED -		<b>MCHENRY COUNTY          DIVISION OF TRANSPORTATION</b>		<b>RAKOW ROAD FROM ACKMAN ROAD TO ILLINOIS ROUTE 31          DRAINAGE AND UTILITIES</b>		F.A. RTE. 0336 SECTION 05-00308-00-WR COUNTY MCHENRY CONTRACT NO. 63398	TOTAL SHEETS NO. 196 SHEET NO. 13
	SCALE: 1"=50'      SHEET NO. DU 13 OF 47      STA. 195+00 TO STA. 210+00				FED. ROAD DIST. NO. ILLINOIS FED. AID PROJECT					

p:\chicago\modot\20950\_001\drawings\rdwy\shfts\dra\13.S - Dra\_PP.dgn