

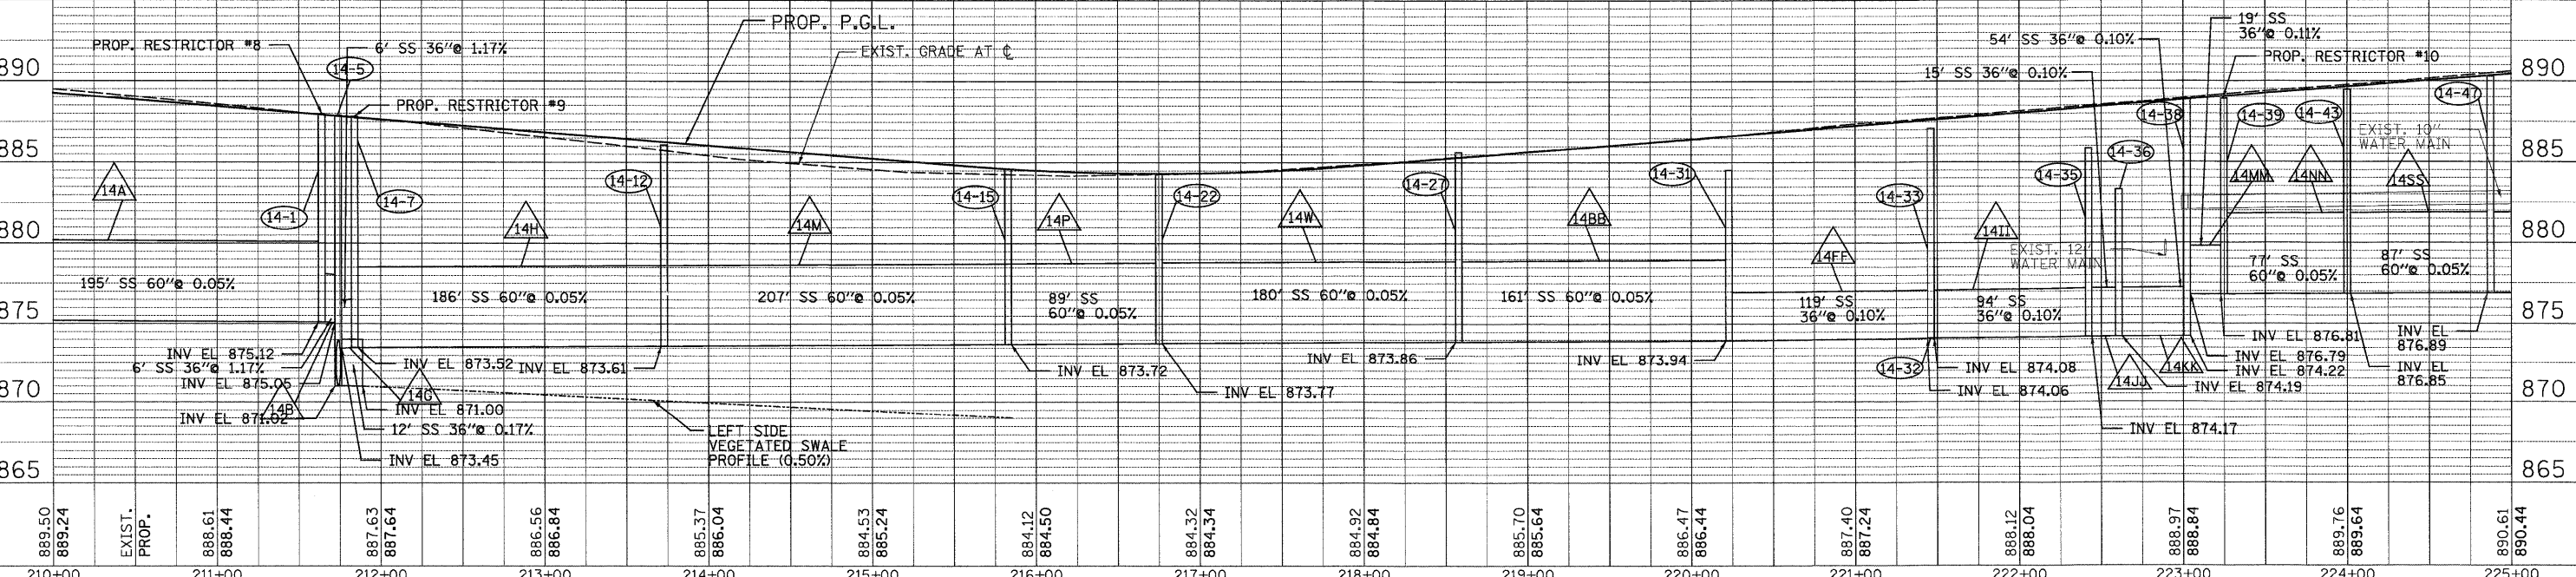


DATE: \_\_\_\_\_ BY: \_\_\_\_\_  
 PLAN SURVEYED \_\_\_\_\_ PLOTTED \_\_\_\_\_  
 NOTE BOOK \_\_\_\_\_ CHECKED \_\_\_\_\_  
 NO. \_\_\_\_\_ CAD FILE NAME \_\_\_\_\_

DATE: \_\_\_\_\_ BY: \_\_\_\_\_  
 PROFILE SURVEYED \_\_\_\_\_ PLOTTED \_\_\_\_\_  
 NOTE BOOK \_\_\_\_\_ CHECKED \_\_\_\_\_  
 NO. \_\_\_\_\_ STRUCTURE NOTATION: DRPO

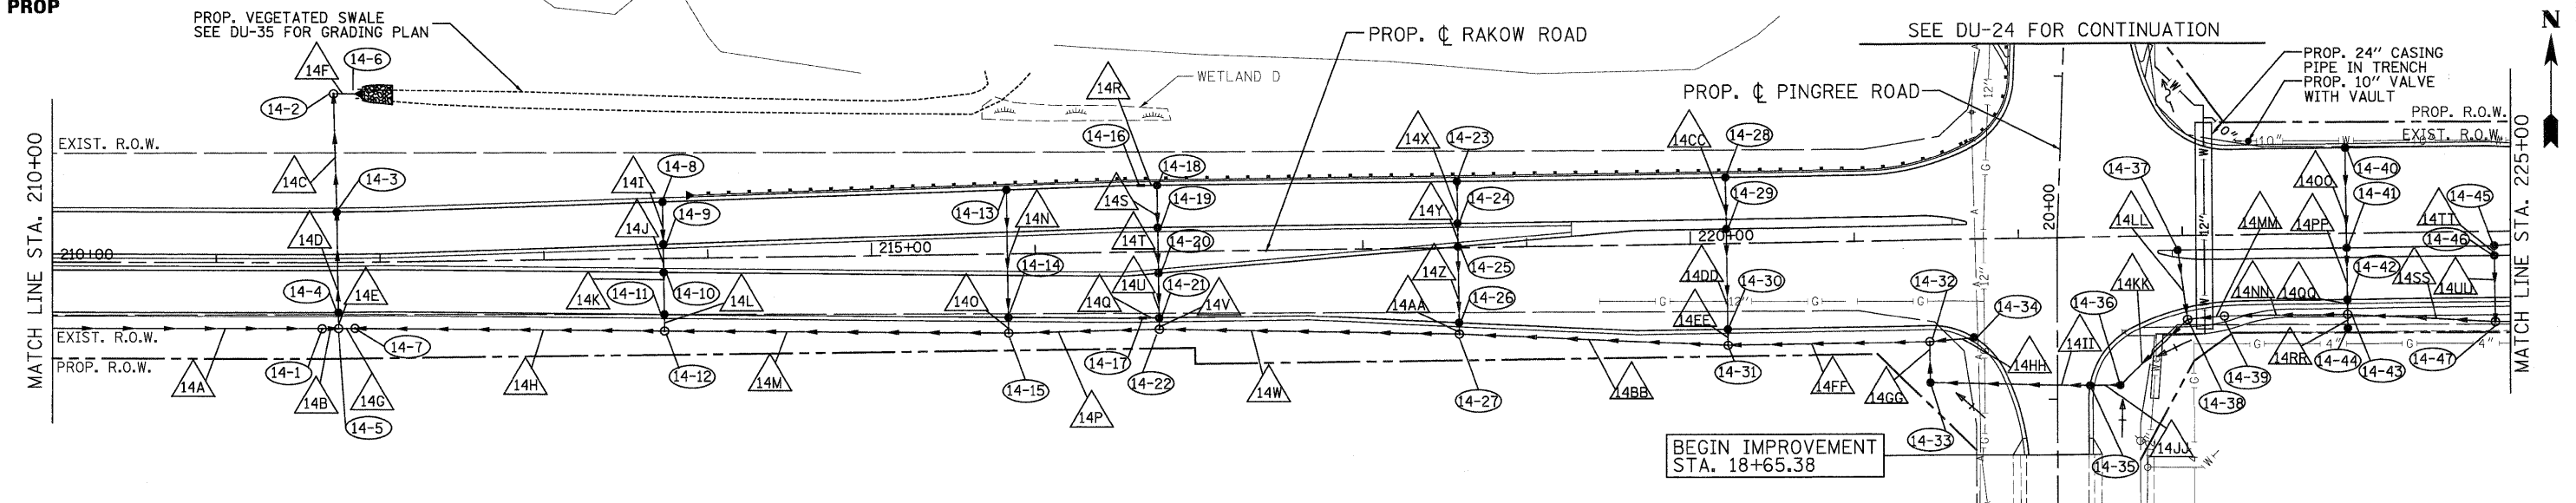

889.50 889.24	EXIST. PROP.	888.61 888.44	887.63 887.64	886.56 886.84	885.37 886.04	884.53 885.24	884.12 884.50	884.32 884.34	884.92 884.84	885.70 885.64	886.47 886.44	887.40 887.24	888.12 888.04	888.97 888.84	889.76 889.64	890.61 890.44
210+00		211+00	212+00	213+00	214+00	215+00	216+00	217+00	218+00	219+00	220+00	221+00	222+00	223+00	224+00	225+00

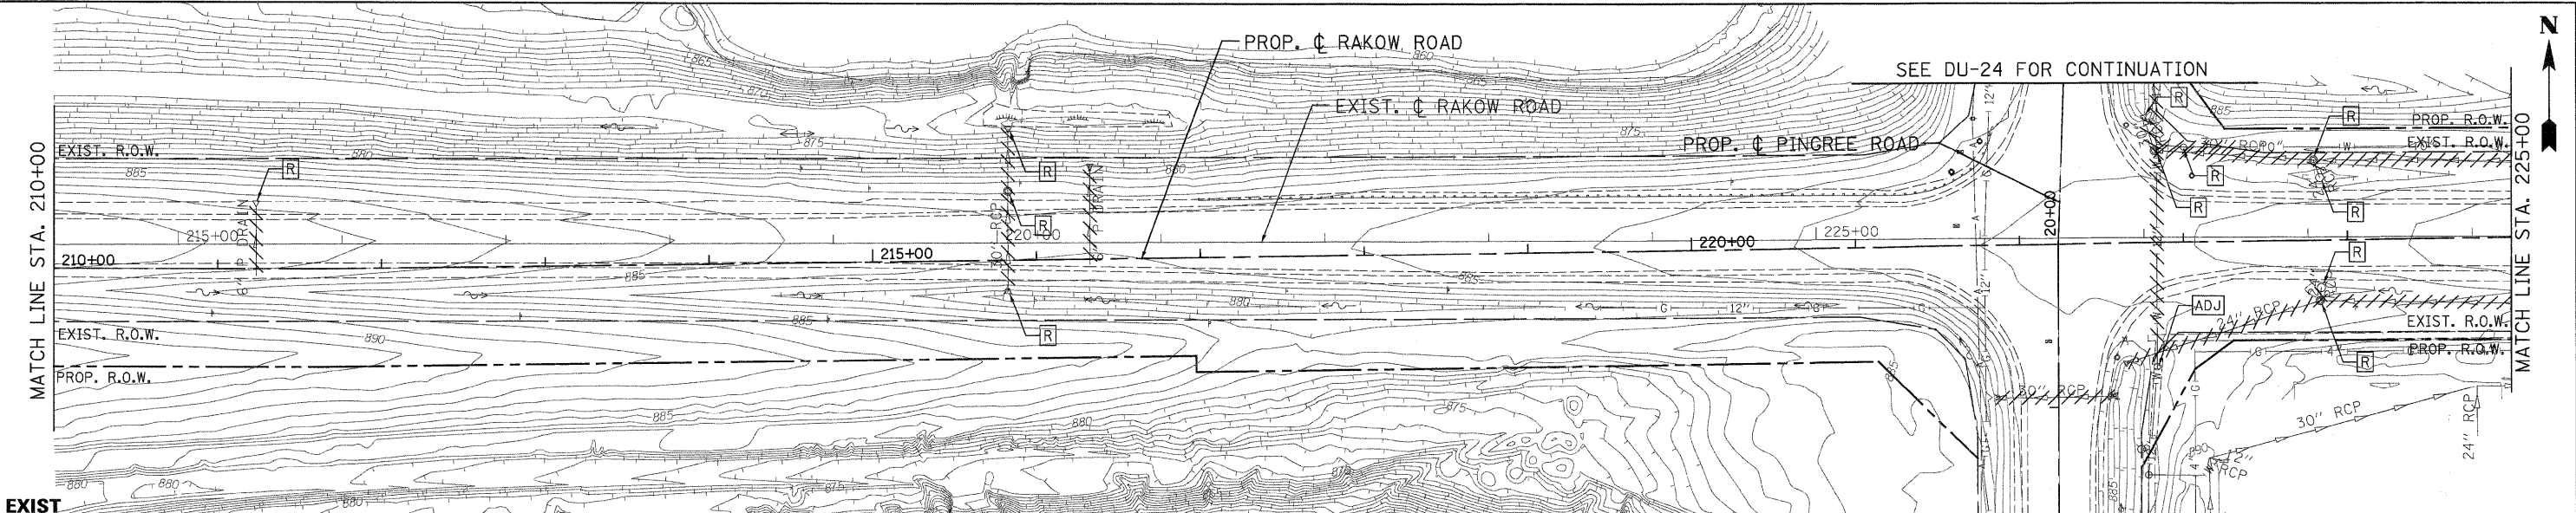

USER NAME = jmacke(Chicago\_RI)  
 PLOT CONFIG = PDF(Grey\_Large).plt  
 PLOT SCALE = 1:50  
 PLOT DATE = 7/29/2010 8:52:03 AM

DESIGNED - D. DOERFLER  
 DRAWN - J. MACKE  
 CHECKED - E. CHOW  
 DATE - 8/2/2010



**MCHENRY COUNTY**  
**DIVISION OF TRANSPORTATION**

**RAKOW ROAD FROM ACKMAN ROAD TO ILLINOIS ROUTE 31**  
**DRAINAGE AND UTILITIES**

F.A. RTE. 0336	SECTION 05-00308-00-WR	COUNTY MCHENRY	TOTAL SHEETS 606	SHEET NO. 197
SCALE: 1"=50'		SHEET NO. DU 14 OF 47		STA. 210+00 TO STA. 225+00
FED. ROAD DIST. NO.		ILLINOIS FED. AID PROJECT		
CONTRACT NO. 63398				

p:\chicago\modot\20950.001\drawings\dwg\shhta\dra\14\_S.Dra\_PP.dgn