

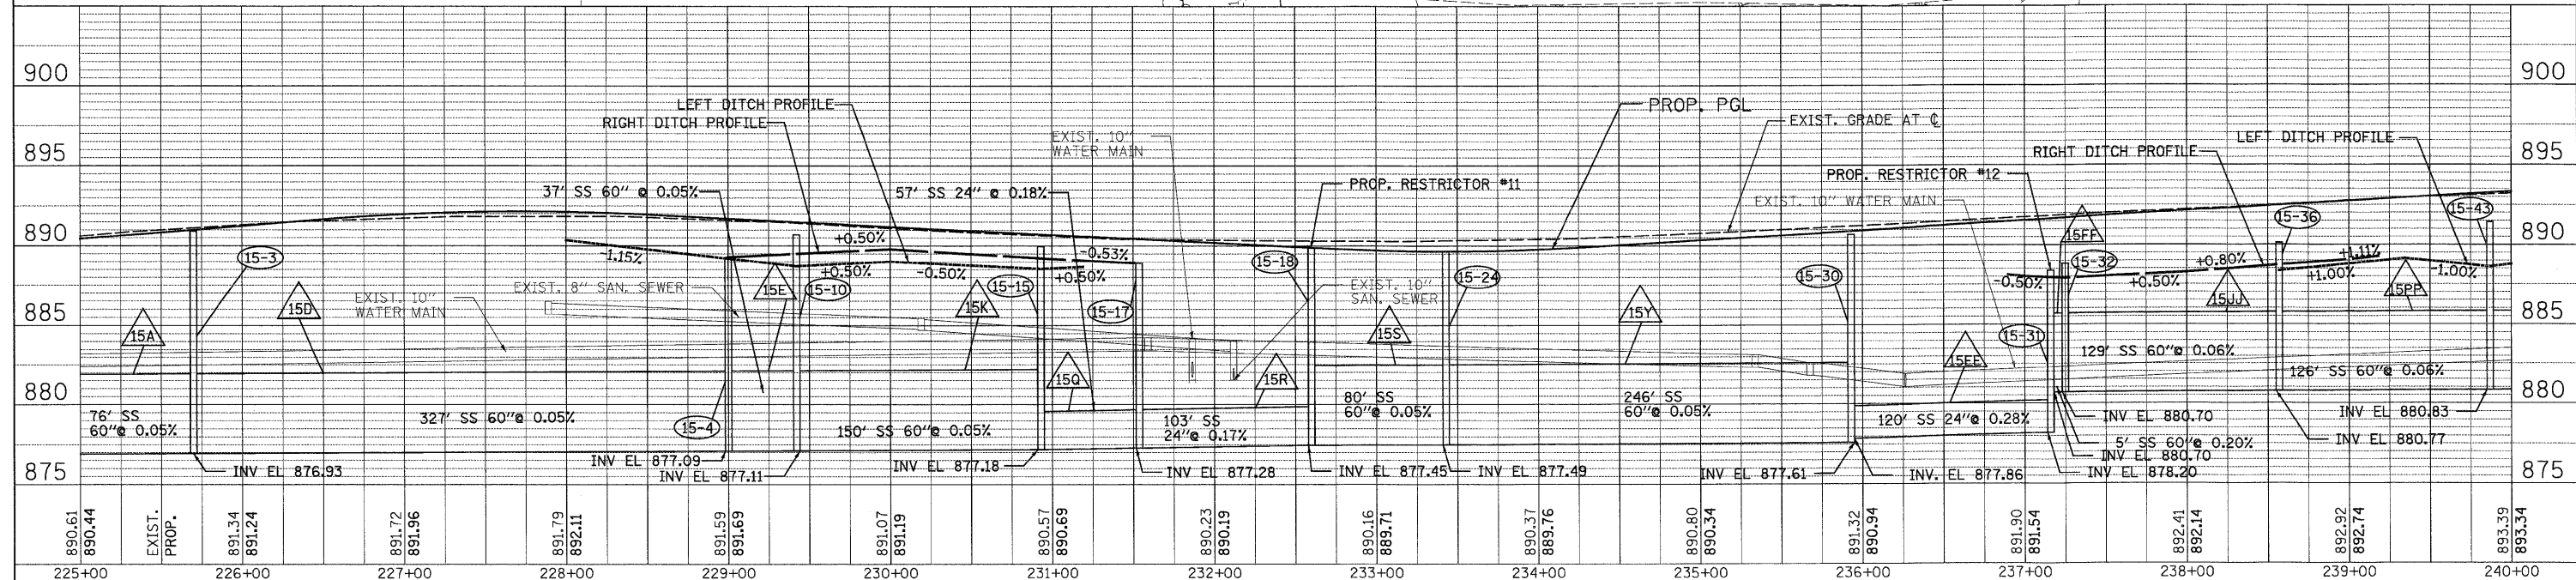


DATE: \_\_\_\_\_ BY: \_\_\_\_\_  
 SURVEYED \_\_\_\_\_ PLOTTED \_\_\_\_\_  
 GRADES CHECKED \_\_\_\_\_  
 STRUCTURE NOTATIONS CHECKED \_\_\_\_\_  
 NOTE BOOK NO. \_\_\_\_\_  
 CAD FILE NAME \_\_\_\_\_

DATE: \_\_\_\_\_ BY: \_\_\_\_\_  
 SURVEYED \_\_\_\_\_ PLOTTED \_\_\_\_\_  
 GRADES CHECKED \_\_\_\_\_  
 STRUCTURE NOTATIONS CHECKED \_\_\_\_\_  
 NOTE BOOK NO. \_\_\_\_\_  
 CAD FILE NAME \_\_\_\_\_

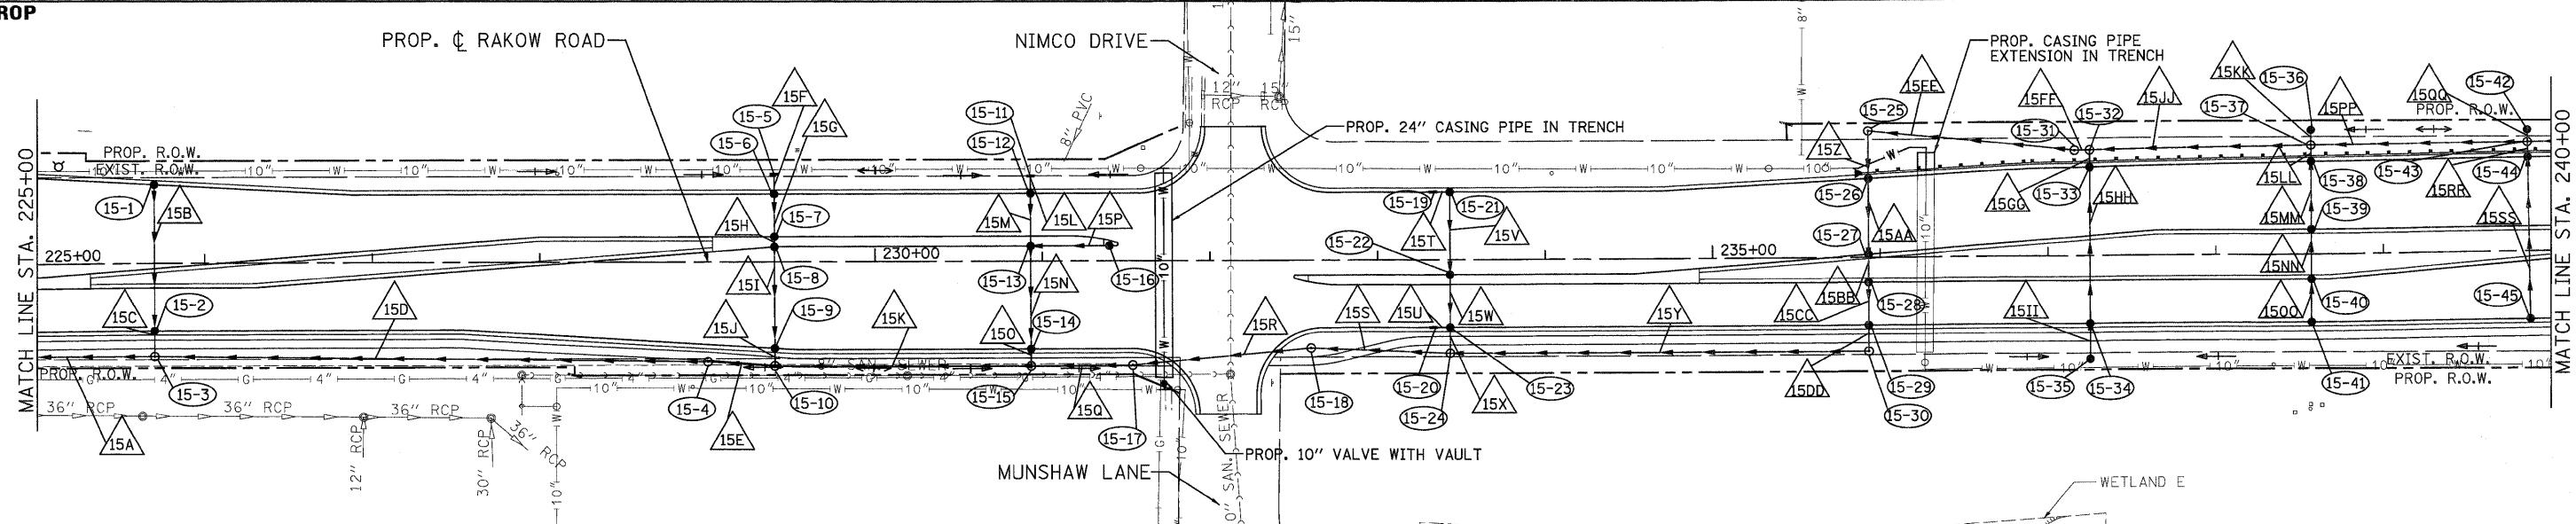

890.61	890.44	EXIST. PROP.	891.34	891.24	891.72	891.96	891.79	892.11	891.59	891.69	891.07	891.19	890.57	890.69	890.23	890.19	890.16	889.71	890.37	889.76	890.80	890.34	891.32	890.94	891.90	891.54	892.41	892.14	892.92	892.74	893.39	893.34
225+00	226+00		227+00	228+00	229+00	230+00	231+00	232+00	233+00	234+00	235+00	236+00	237+00	238+00	239+00	240+00																

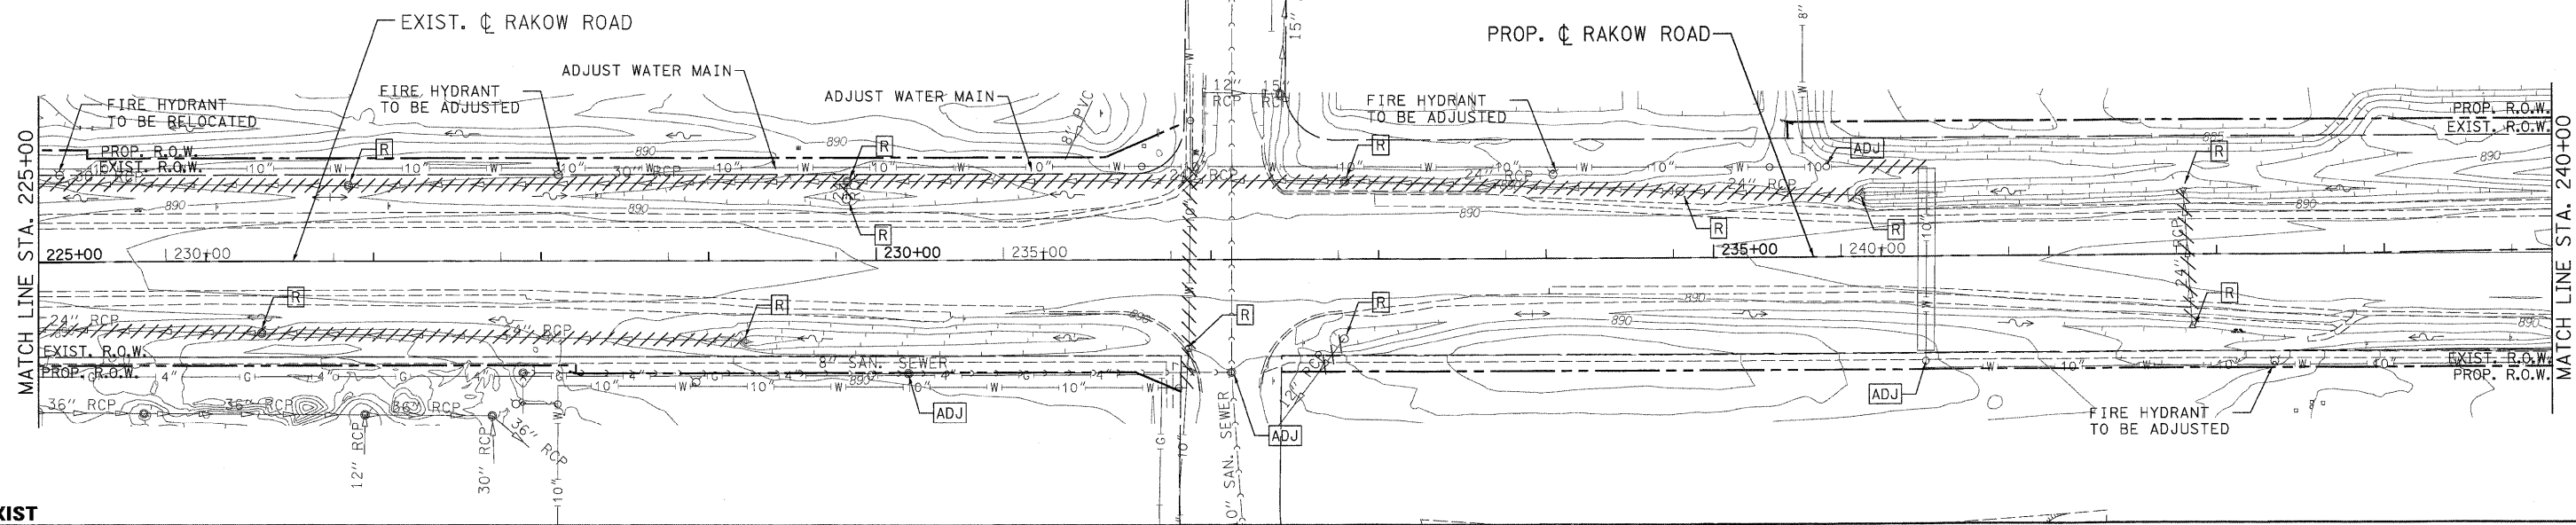

USER NAME = jmacke(chicago.R)  
 PLOT CONFIG = PDF(Gray\_Large).plt  
 PLOT SCALE = 1:500  
 PLOT DATE = 7/29/2010 8:52:12 AM

DESIGNED - D. DOERFLER  
 DRAWN - J. MACKE  
 CHECKED - E. CHOW  
 DATE - 8/2/2010

REVISED -  
 REVISED -  
 REVISED -  
 REVISED -



**MCHENRY COUNTY**  
**DIVISION OF TRANSPORTATION**

**RAKOW ROAD FROM ACKMAN ROAD TO ILLINOIS ROUTE 31**  
**DRAINAGE AND UTILITIES**

SCALE: 1"=50'  
 SHEET NO. DU 15 OF 47  
 STA. 225+00 TO STA. 240+00

F.A. RTE. 0336  
 SECTION 05-00308-00-WR  
 COUNTY MCHENRY  
 TOTAL SHEETS NO. 606  
 SHEET NO. 198  
 CONTRACT NO. 63398  
 FED. ROAD DIST. NO. ILLINOIS FED. AID PROJECT

p:\chicago\modot\209562\_001\drawings\rdwy\shhta\dra\15.S\_Dra\_PP.dgn