
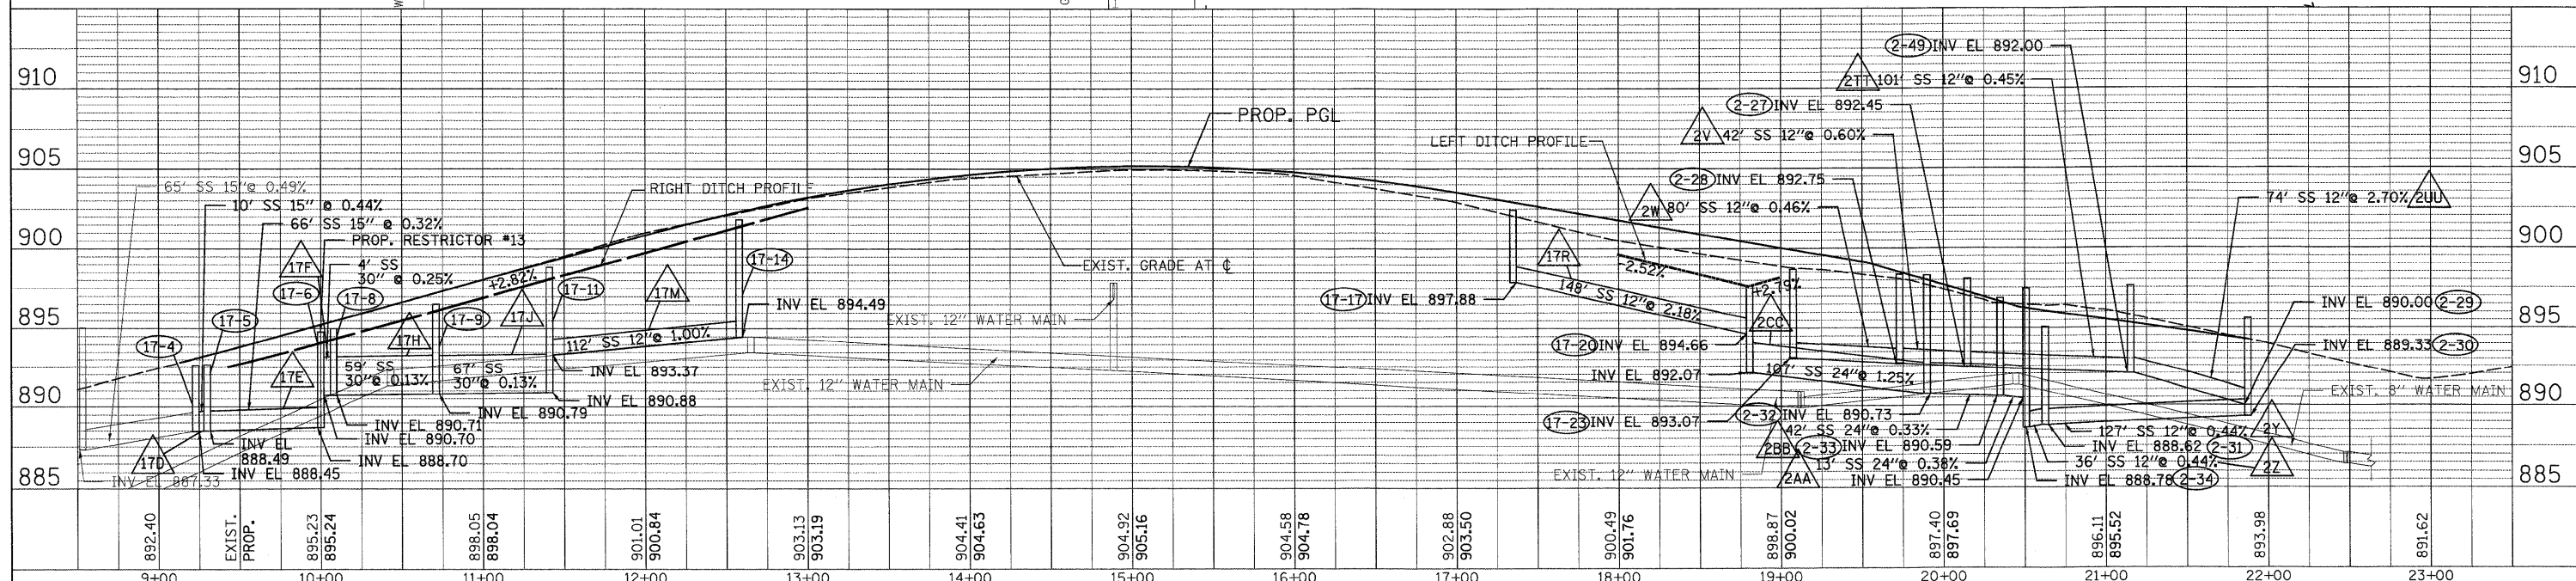
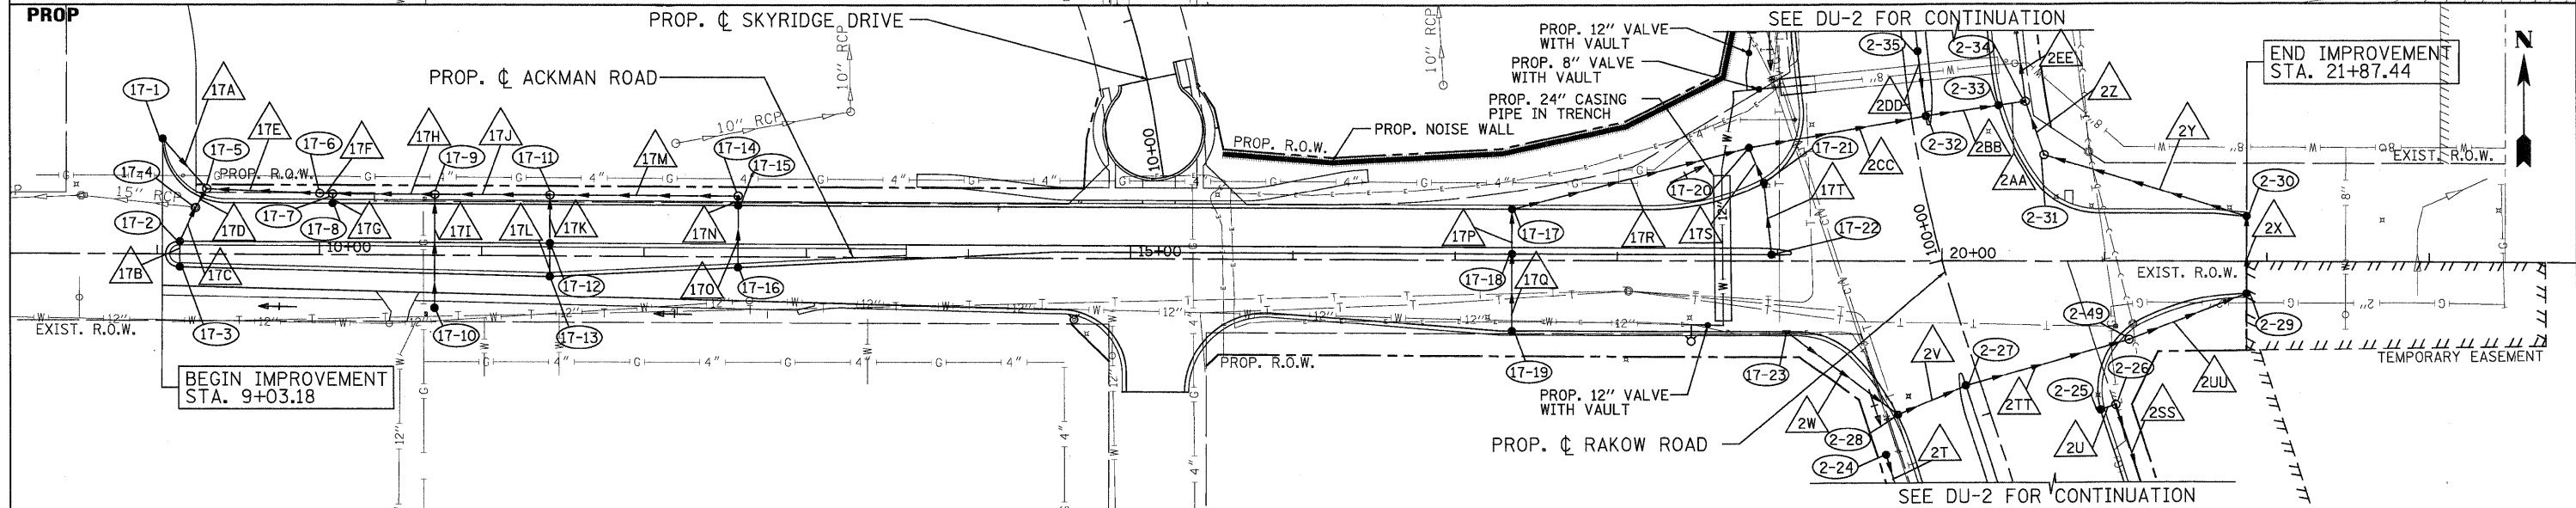


DATE: \_\_\_\_\_ BY: \_\_\_\_\_  
 SURVEYED \_\_\_\_\_  
 PLOTTED \_\_\_\_\_  
 NOTE BOOK \_\_\_\_\_  
 NO. \_\_\_\_\_  
 CAD FILE NAME \_\_\_\_\_

DATE: \_\_\_\_\_ BY: \_\_\_\_\_  
 SURVEYED \_\_\_\_\_  
 PLOTTED \_\_\_\_\_  
 NOTE BOOK \_\_\_\_\_  
 NO. \_\_\_\_\_  
 CAD FILE NAME \_\_\_\_\_

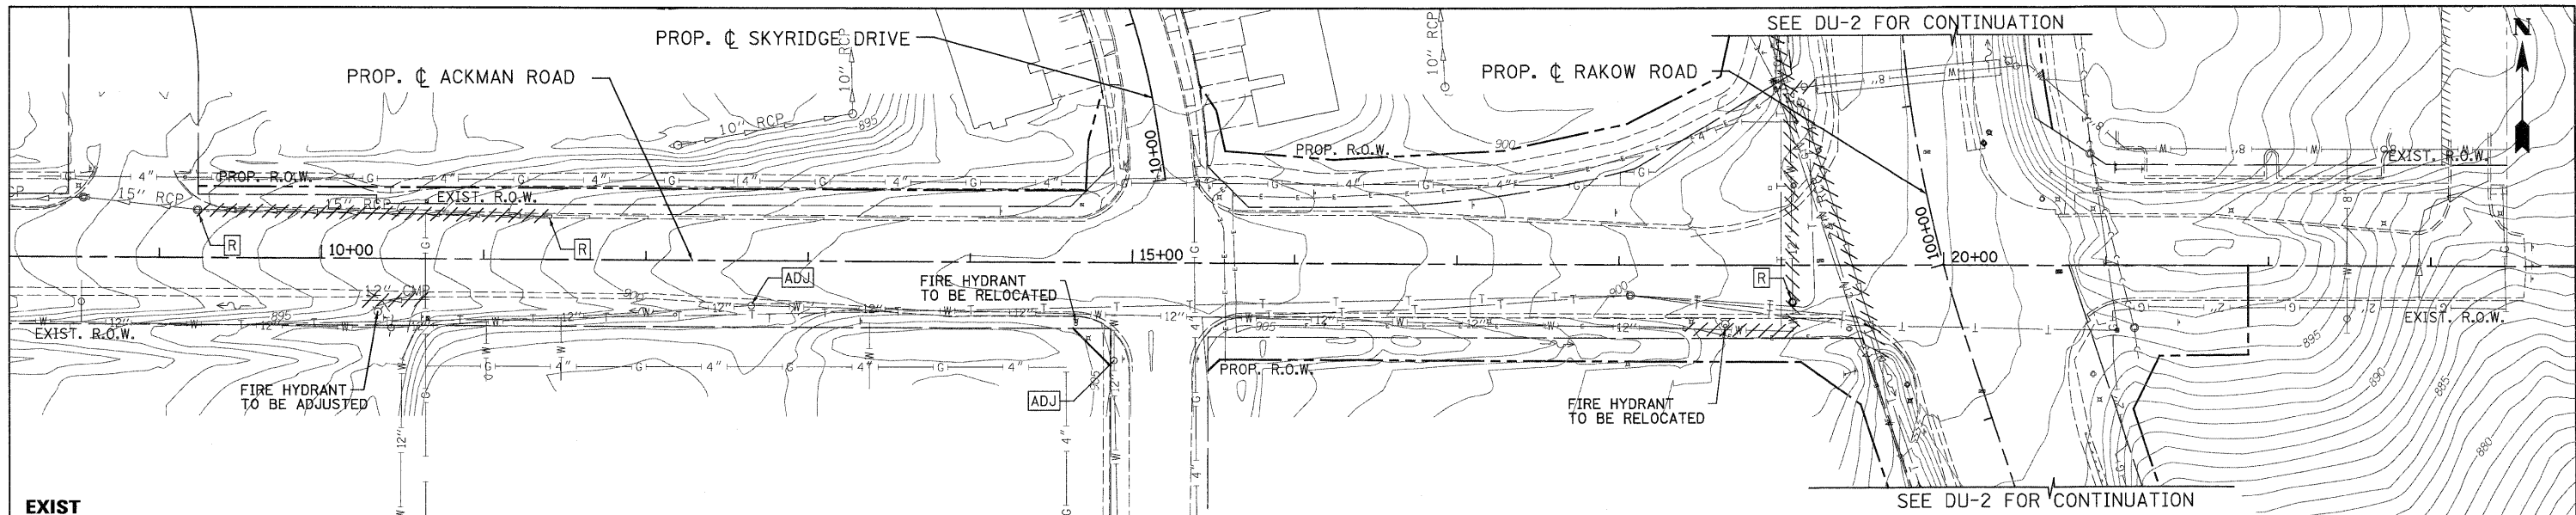

	USER NAME = jmacke@chicago_ri PLOT CONFIG = PDF(Greg_Large).plt PLOT SCALE = 1:50 PLOT DATE = 7/29/2010 8:52:27 AM	DESIGNED - D. DOERFLER DRAWN - J. MACKE CHECKED - E. CHOW DATE - 8/2/2010	REVISED - REVISED - REVISED - REVISED -		<b>MCHENRY COUNTY          DIVISION OF TRANSPORTATION</b>  <b>RAKOW ROAD FROM ACKMAN ROAD TO ILLINOIS ROUTE 31          DRAINAGE AND UTILITIES</b>	F.A. R.T.E. 0336 SECTION 05-00308-00-WR COUNTY MCHENRY CONTRACT NO. 63398	TOTAL SHEETS 606 SHEET NO. 200
	SCALE: 1"=50' SHEET NO. DU 17 OF 47 STA. 9+03.18 TO STA. 17+87.44					FED. ROAD DIST. NO. ILLINOIS FED. AID PROJECT	

p:\chicago\modot\20950\_001\drawings\rdw\shasta\dra\17\_S - Dra\_PP\_AckmanRd.dgn