

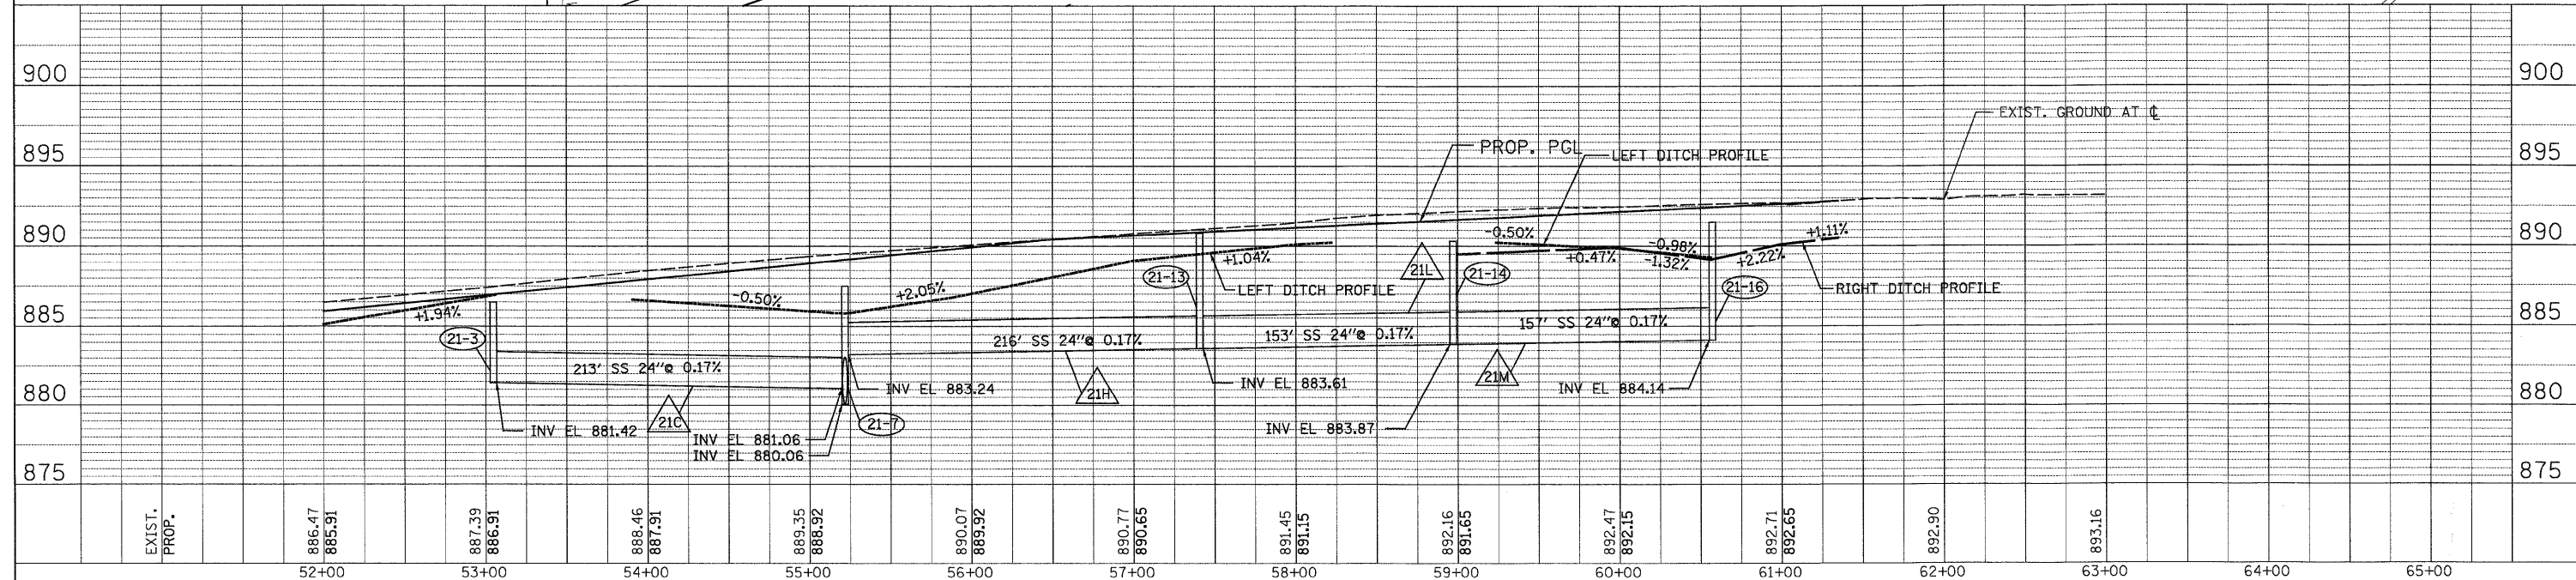


DATE	
BY	
PLAN	
NO.	
NOTE BOOK	
NO.	
DATE	
BY	
PROFILE	
NO.	
NOTE BOOK	
NO.	
DATE	
BY	

DATE	
BY	
PROFILE	
NO.	
NOTE BOOK	
NO.	
DATE	
BY	

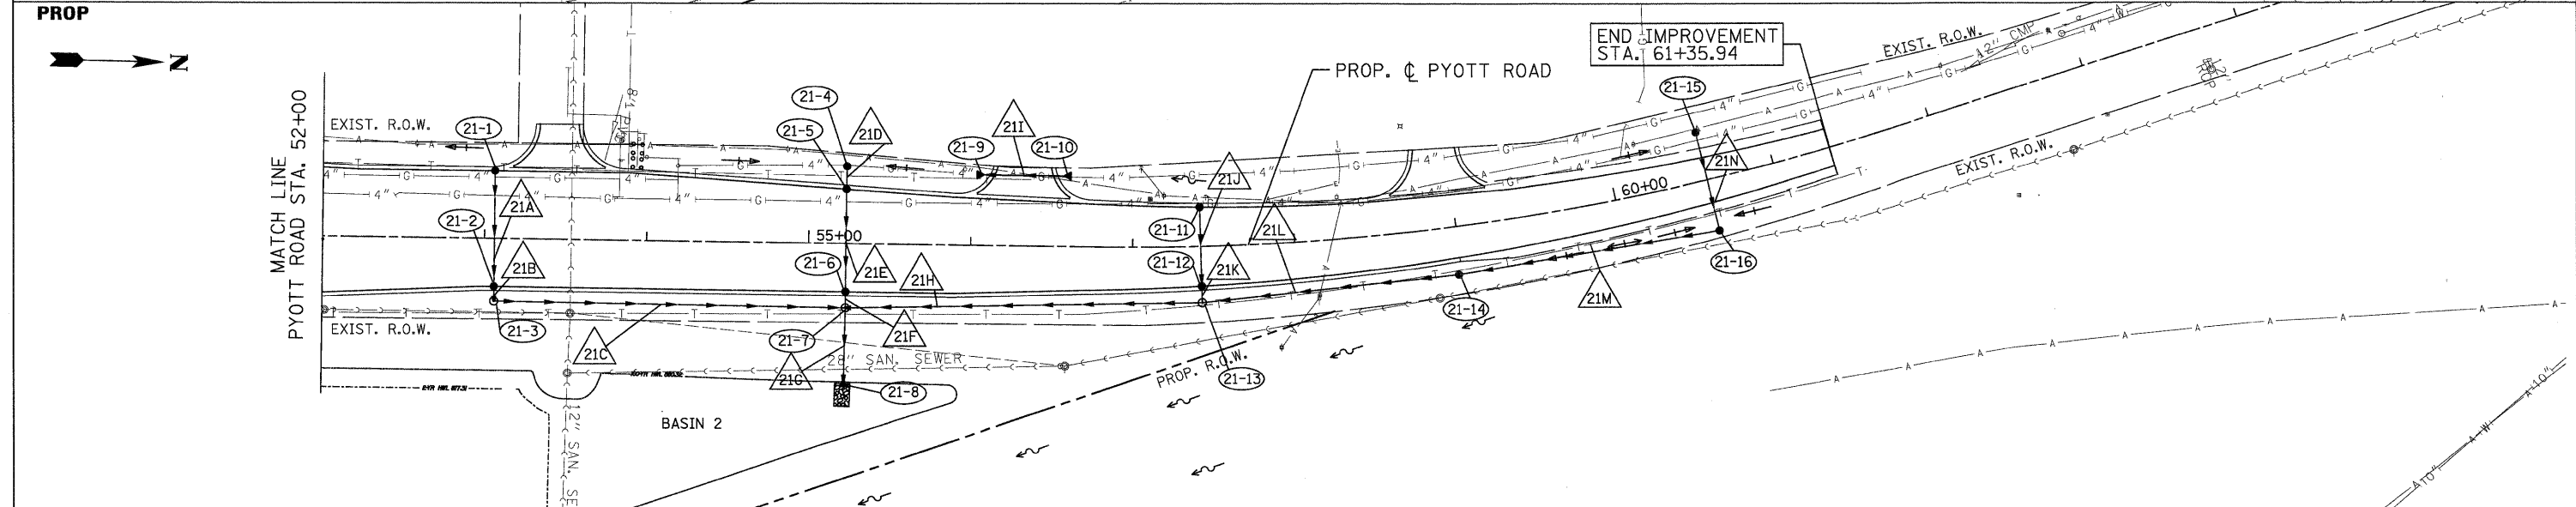

EXIST. PROP.	886.47 885.91	887.39 886.91	888.46 887.91	889.35 888.92	890.07 889.92	890.77 890.65	891.45 891.15	892.16 891.65	892.47 892.15	892.71 892.65	892.90	893.16							
	52+00	53+00	54+00	55+00	56+00	57+00	58+00	59+00	60+00	61+00	62+00	63+00	64+00	65+00					

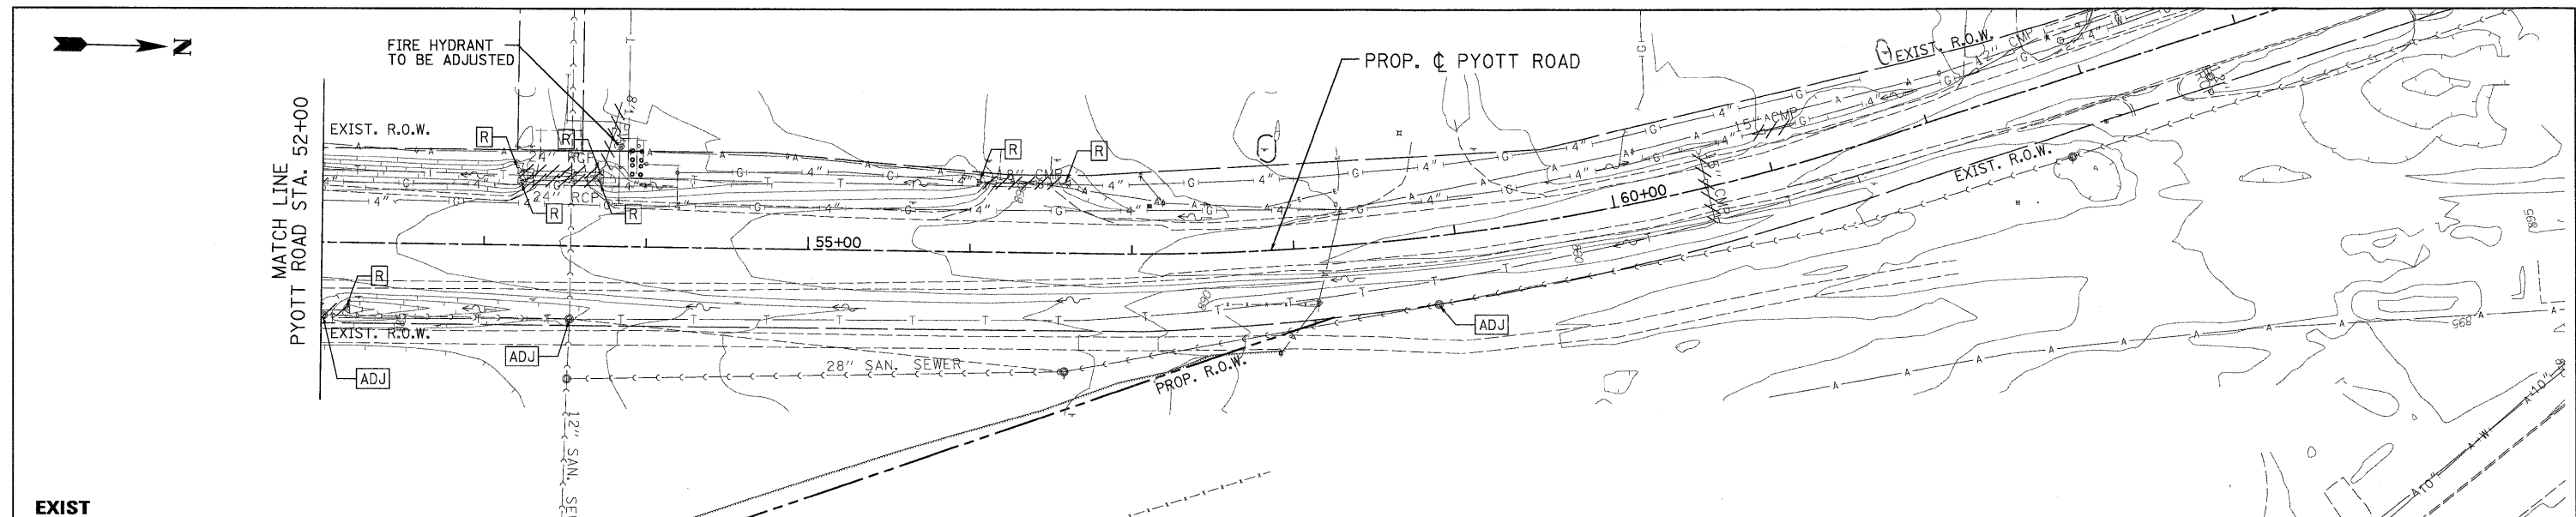

USER NAME = j_macke@chicago.ri
 PLOT CONFIG = PDF(Grey_Large).plt
 PLOT SCALE = 1:50
 PLOT DATE = 7/29/2010 8:52:54 AM

DESIGNED - D. DOERFLER
 DRAWN - J. MACKE
 CHECKED - E. CHOW
 DATE - 8/2/2010

REVISED -
 REVISED -
 REVISED -
 REVISED -



**MCHENRY COUNTY
 DIVISION OF TRANSPORTATION**

**RAKOW ROAD FROM ACKMAN ROAD TO ILLINOIS ROUTE 31
 DRAINAGE AND UTILITIES**

F.A. RTE.	SECTION	COUNTY	TOTAL SHEETS	SHEET NO.
0336	05-00308-00-WR	MCHENRY	606	204
FED. ROAD DIST. NO.	ILLINOIS FED. AID PROJECT	CONTRACT NO. 63398		

SCALE: 1"=50' SHEET NO. DU 21 OF 47 STA. 52+00 TO STA. 61+35.94

p:\chicago\modot\20950_0201\drawings\rdwy\shsta\dra\21_S.Dra_PP_Pyott.dgn