

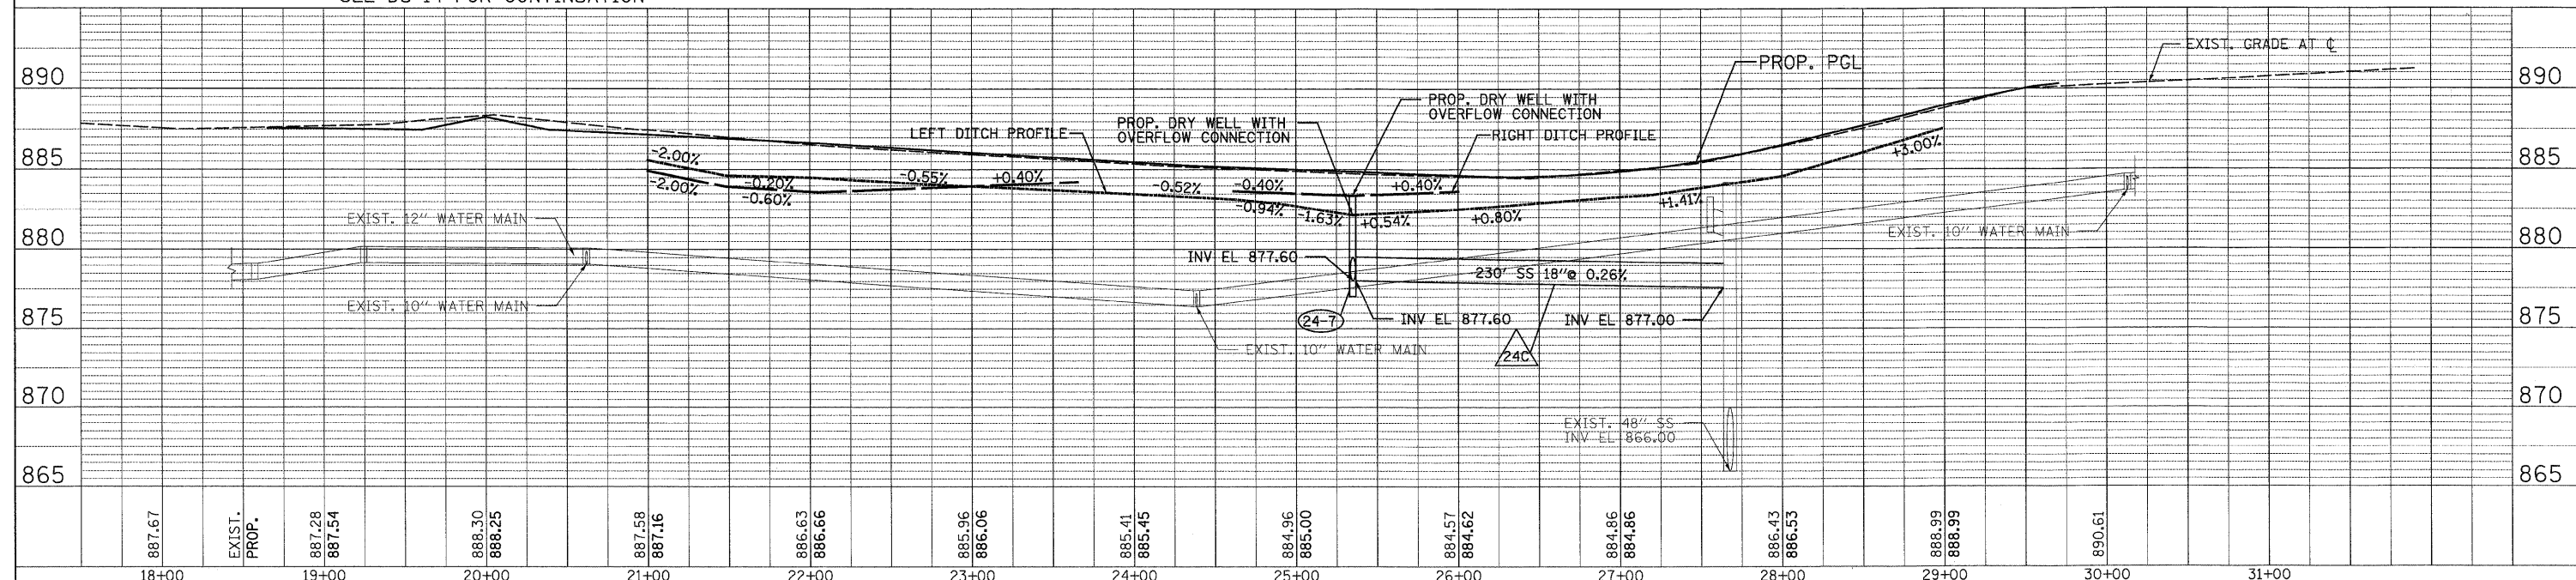


DATE: \_\_\_\_\_ BY: \_\_\_\_\_  
 SURVEYED \_\_\_\_\_  
 PLOTTED \_\_\_\_\_  
 NOTE BOOK \_\_\_\_\_  
 NO. \_\_\_\_\_  
 CAD FILE NAME \_\_\_\_\_

DATE: \_\_\_\_\_ BY: \_\_\_\_\_  
 SURVEYED \_\_\_\_\_  
 PLOTTED \_\_\_\_\_  
 NOTE BOOK \_\_\_\_\_  
 NO. \_\_\_\_\_  
 CAD FILE NAME \_\_\_\_\_

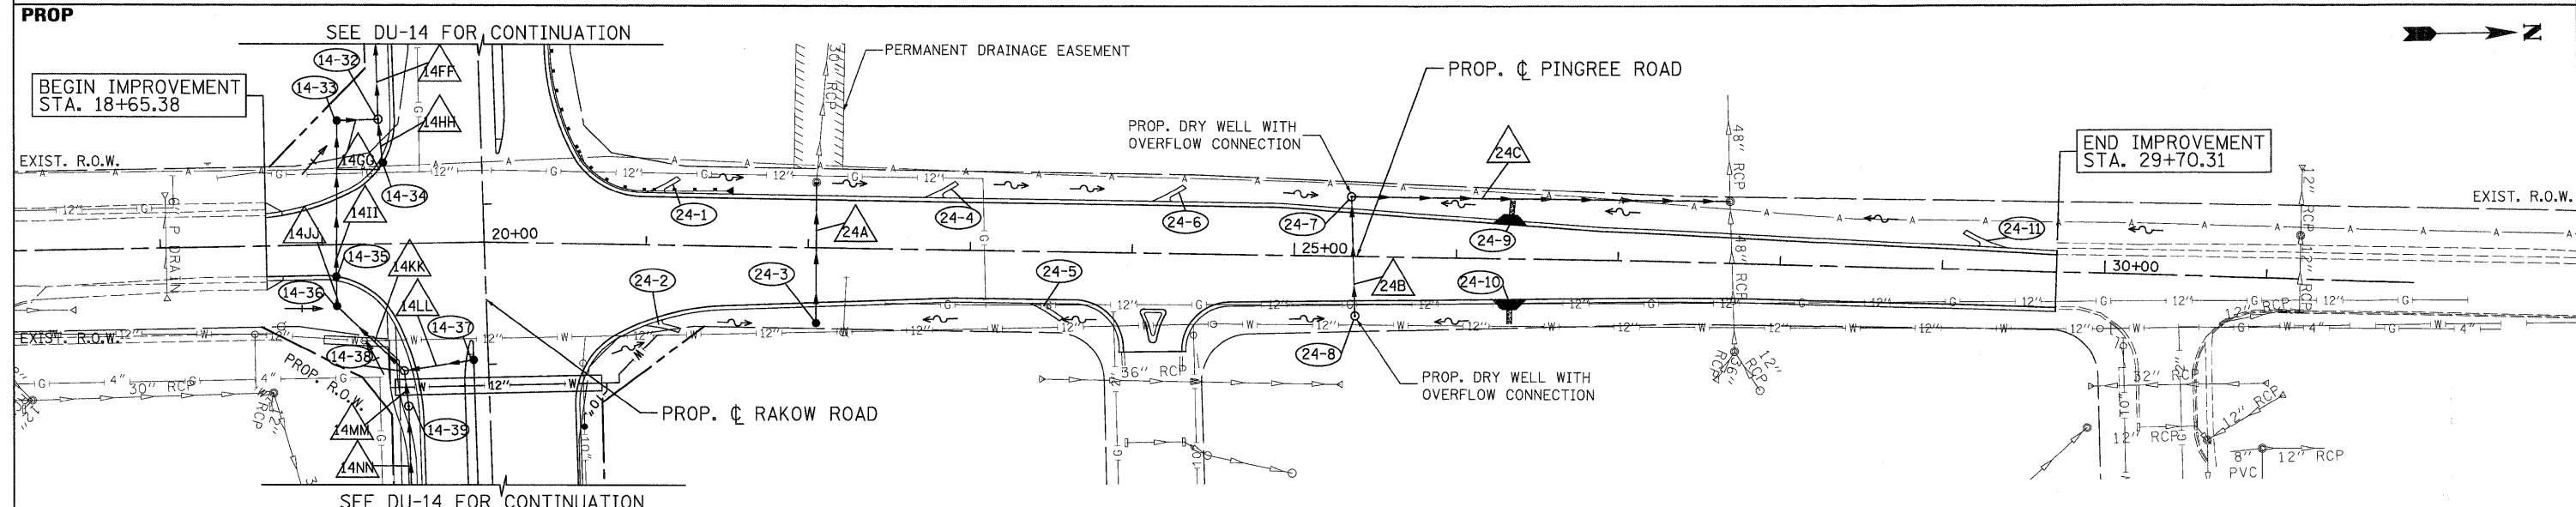

887.67	EXIST. PROP.	887.28 887.54	888.30 888.25	887.58 887.16	886.63 886.66	885.96 886.06	885.41 885.45	884.96 885.00	884.57 884.62	884.86 884.86	886.43 886.53	888.99 888.99	890.61	
18+00		19+00	20+00	21+00	22+00	23+00	24+00	25+00	26+00	27+00	28+00	29+00	30+00	31+00

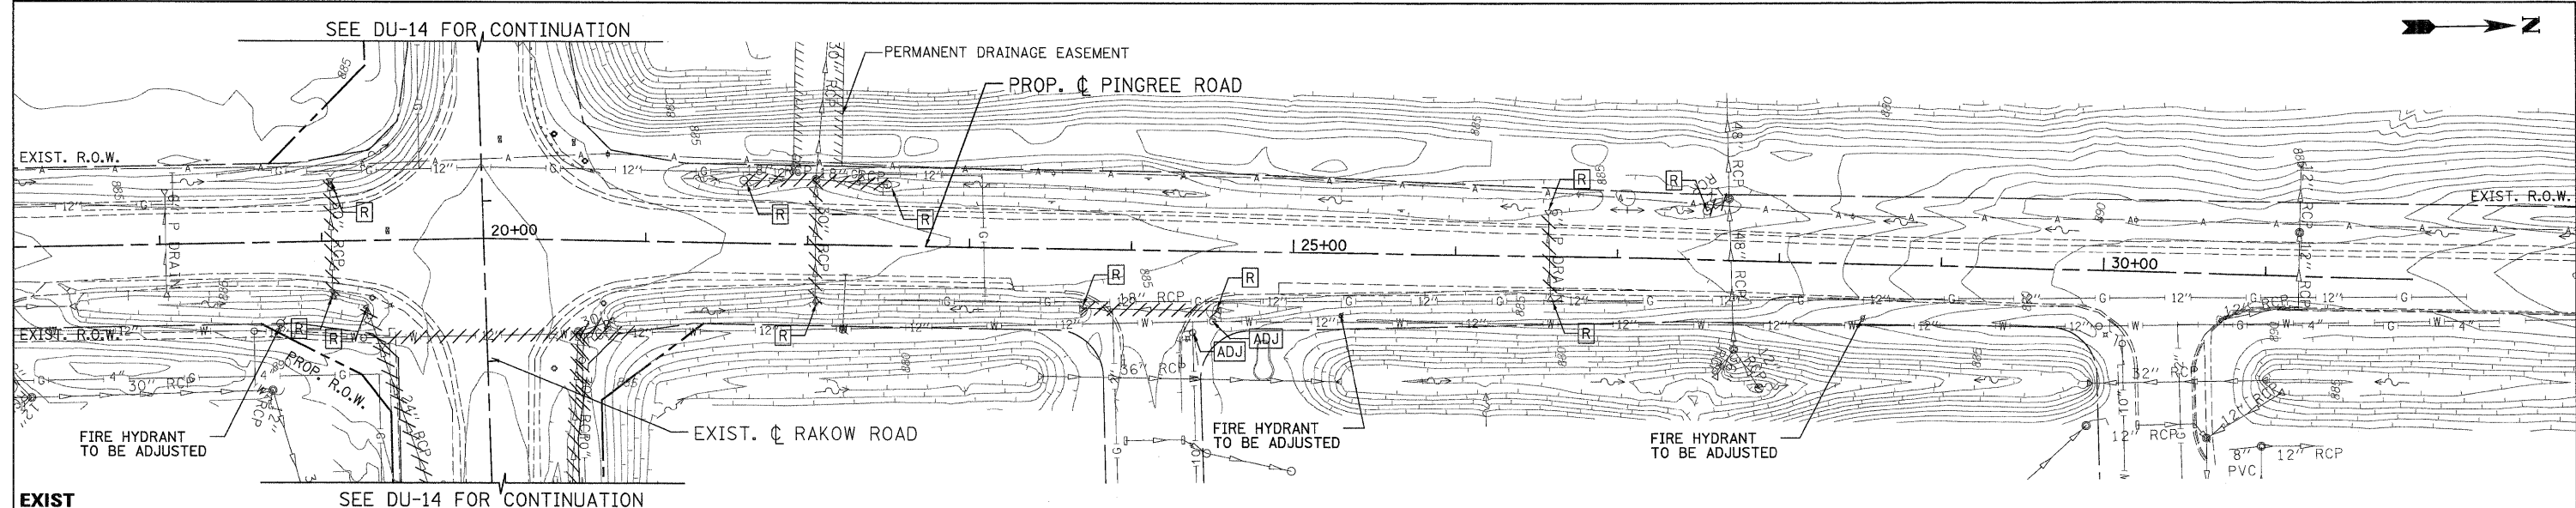

USER NAME = jmoore(Chicago\_R)  
 PLOT CONFIG = PDF(Greg\_Large).plt  
 PLOT SCALE = 1:50  
 PLOT DATE = 7/29/2010 8:53:12 AM

DESIGNED - D. DOERFLER  
 DRAWN - J. MACKE  
 CHECKED - E. CHOW  
 DATE - 8/2/2010



**MCHENRY COUNTY  
 DIVISION OF TRANSPORTATION**

**RAKOW ROAD FROM ACKMAN ROAD TO ILLINOIS ROUTE 31  
 DRAINAGE AND UTILITIES**

F.A. RTE. 0336	SECTION 05-00308-00-WR	COUNTY MCHENRY	TOTAL SHEETS 606	SHEET NO. 207
FED. ROAD DIST. NO. ILLINOIS FED. AID PROJECT		CONTRACT NO. 63398		

SCALE: 1"=50' SHEET NO. DU 24 OF 47 STA. 18+65.38 TO STA. 29+70.31

p:\chicago\modot\20959\_001\drawings\rdw\rights\dra\24\_S.Dra\_PP(Pingree).dgn