

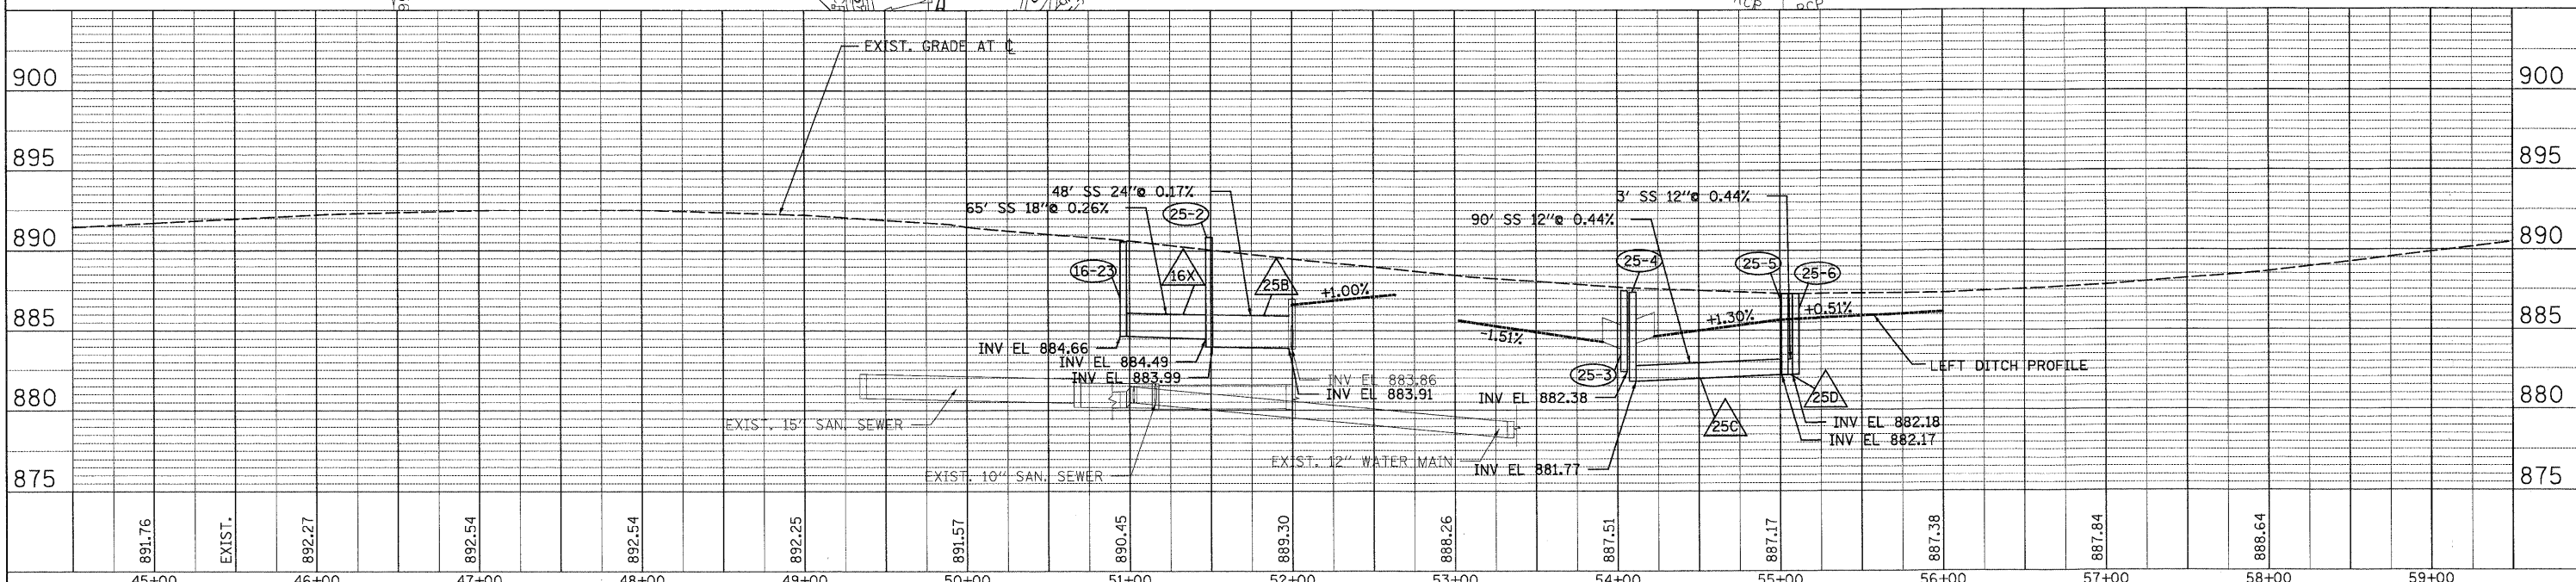


PLAN	SURVEYED	DATE
	BY	
	NOTED	
	CHECKED	
	DATE	
	NO.	

PROFILE	SURVEYED	DATE
	BY	
	NOTED	
	CHECKED	
	DATE	
	NO.	

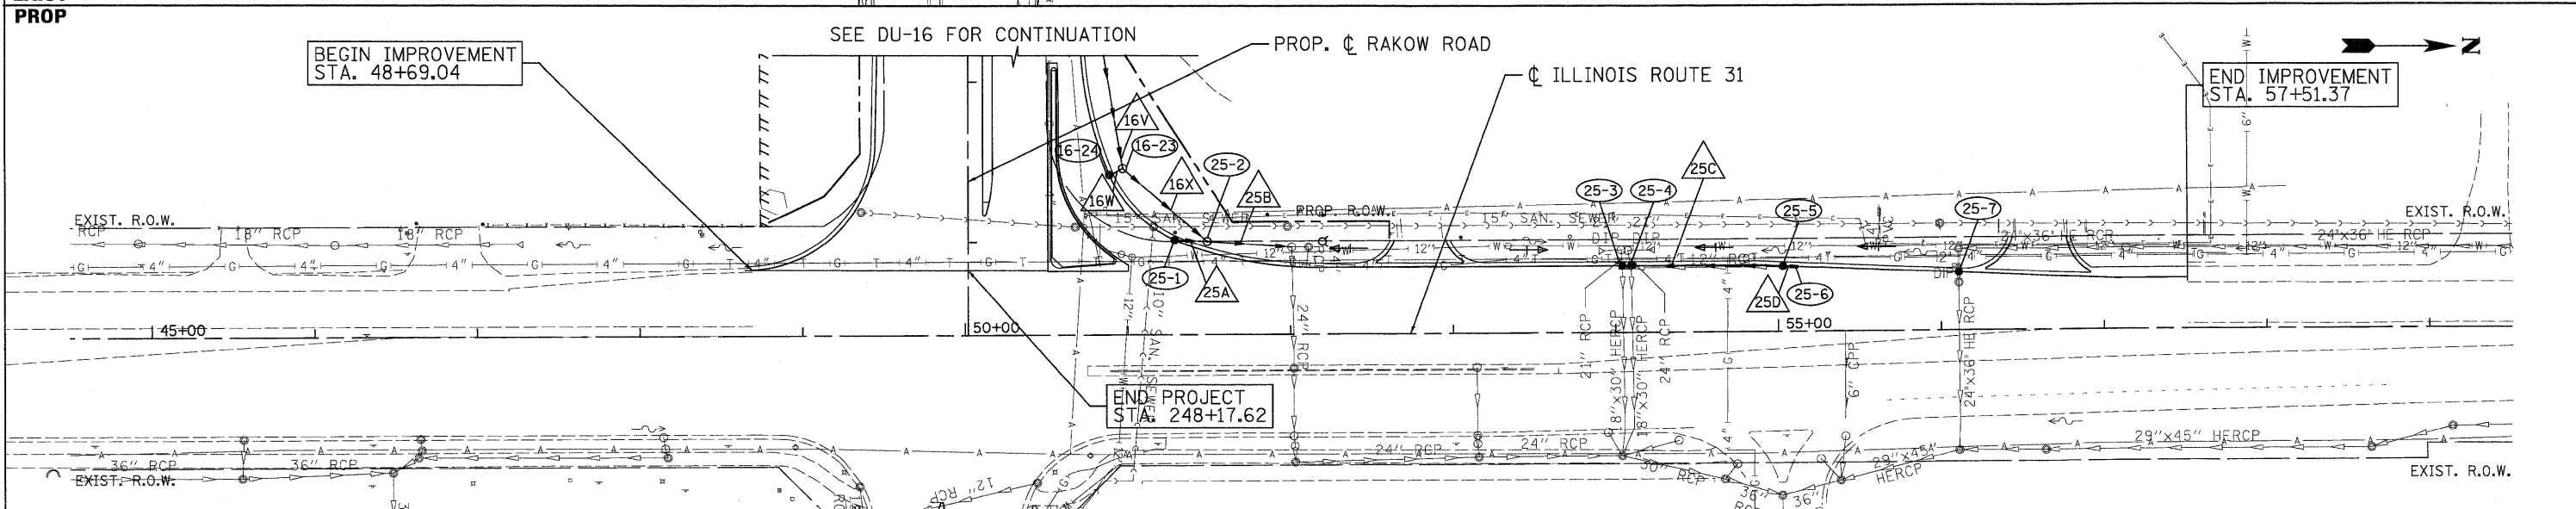

891.76	EXIST.	892.27	892.54	892.54	892.25	891.57	890.45	889.30	888.26	887.51	887.17	887.38	887.84	888.64	
45+00		46+00	47+00	48+00	49+00	50+00	51+00	52+00	53+00	54+00	55+00	56+00	57+00	58+00	59+00

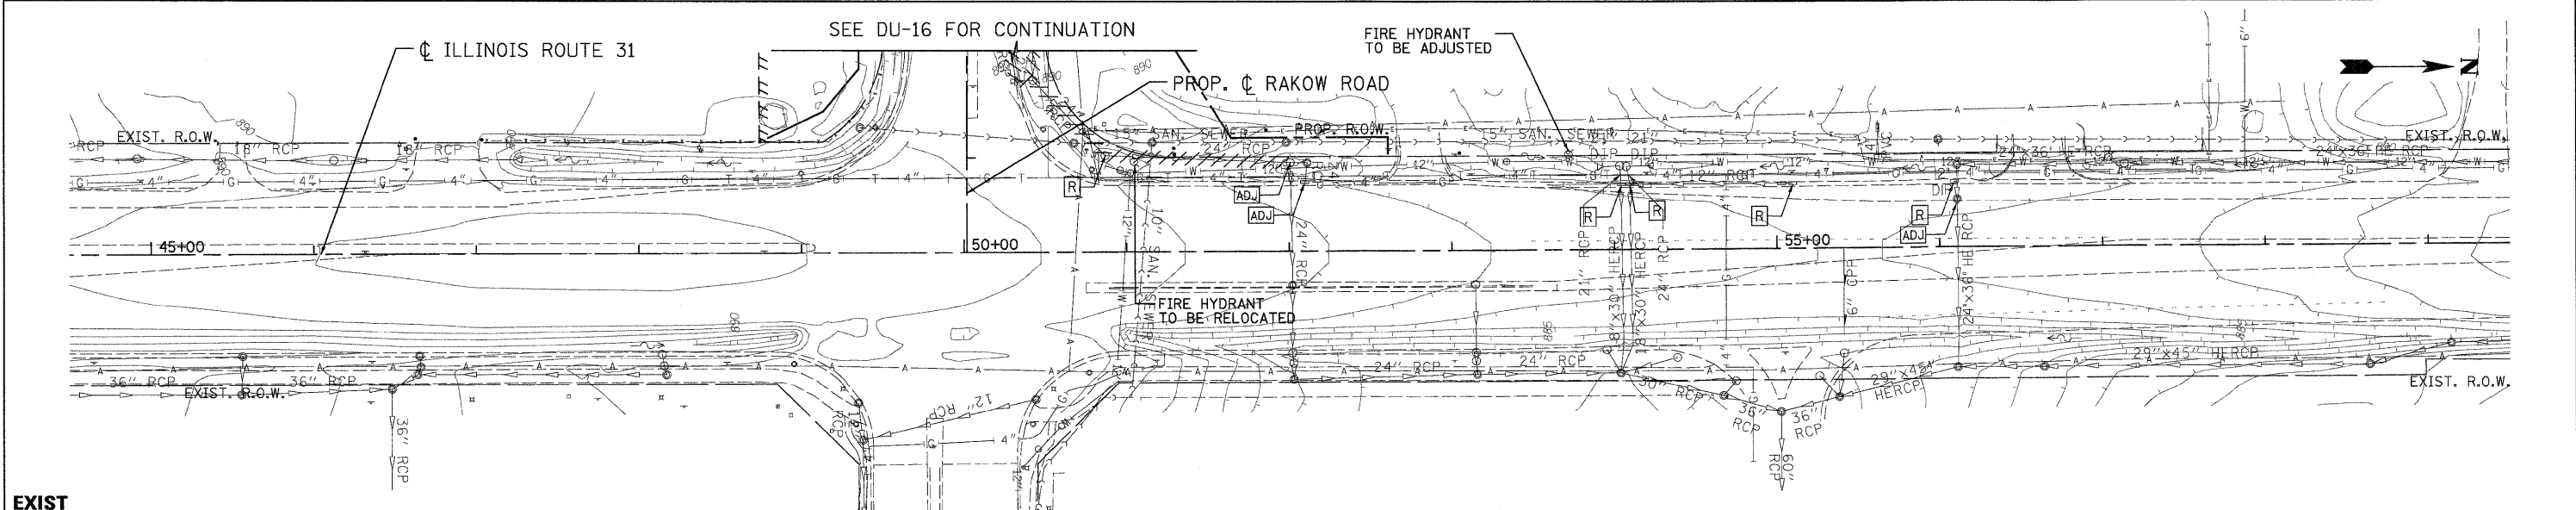

USER NAME = jmacke(Chicago_R)
 PLOT CONFIG = POF(Gray-Large).plt
 PLOT SCALE = 1:50
 PLOT DATE = 7/29/2010 8:53:20 AM

DESIGNED - D. DOERFLER
 DRAWN - J. MACKE
 CHECKED - E. CHOW
 DATE - 8/2/2010

REVISED -
 REVISED -
 REVISED -
 REVISED -



MCHENRY COUNTY
DIVISION OF TRANSPORTATION

RAKOW ROAD FROM ACKMAN ROAD TO ILLINOIS ROUTE 31
DRAINAGE AND UTILITIES

F.A. RTE. 0336	SECTION 05-00308-00-WR	COUNTY MCHENRY	TOTAL SHEETS 606	SHEET NO. 208
FED. ROAD DIST. NO.	ILLINOIS FED. AID PROJECT	CONTRACT NO. 63398		

p:\chicago\modot\289502\801\drawings\rdwy\shsta\dr-a\25_S-Dra_PP_(ILRte31).dgn