



|      |                             |      |
|------|-----------------------------|------|
| PLAN | SURVEYED                    | DATE |
|      | PLOTTED                     |      |
|      | GRADES CHECKED              |      |
|      | STRUCTURE NOTATIONS CHECKED |      |
|      | NO. _____                   |      |

|         |                             |      |
|---------|-----------------------------|------|
| PROFILE | SURVEYED                    | DATE |
|         | PLOTTED                     |      |
|         | GRADES CHECKED              |      |
|         | STRUCTURE NOTATIONS CHECKED |      |
|         | NO. _____                   |      |

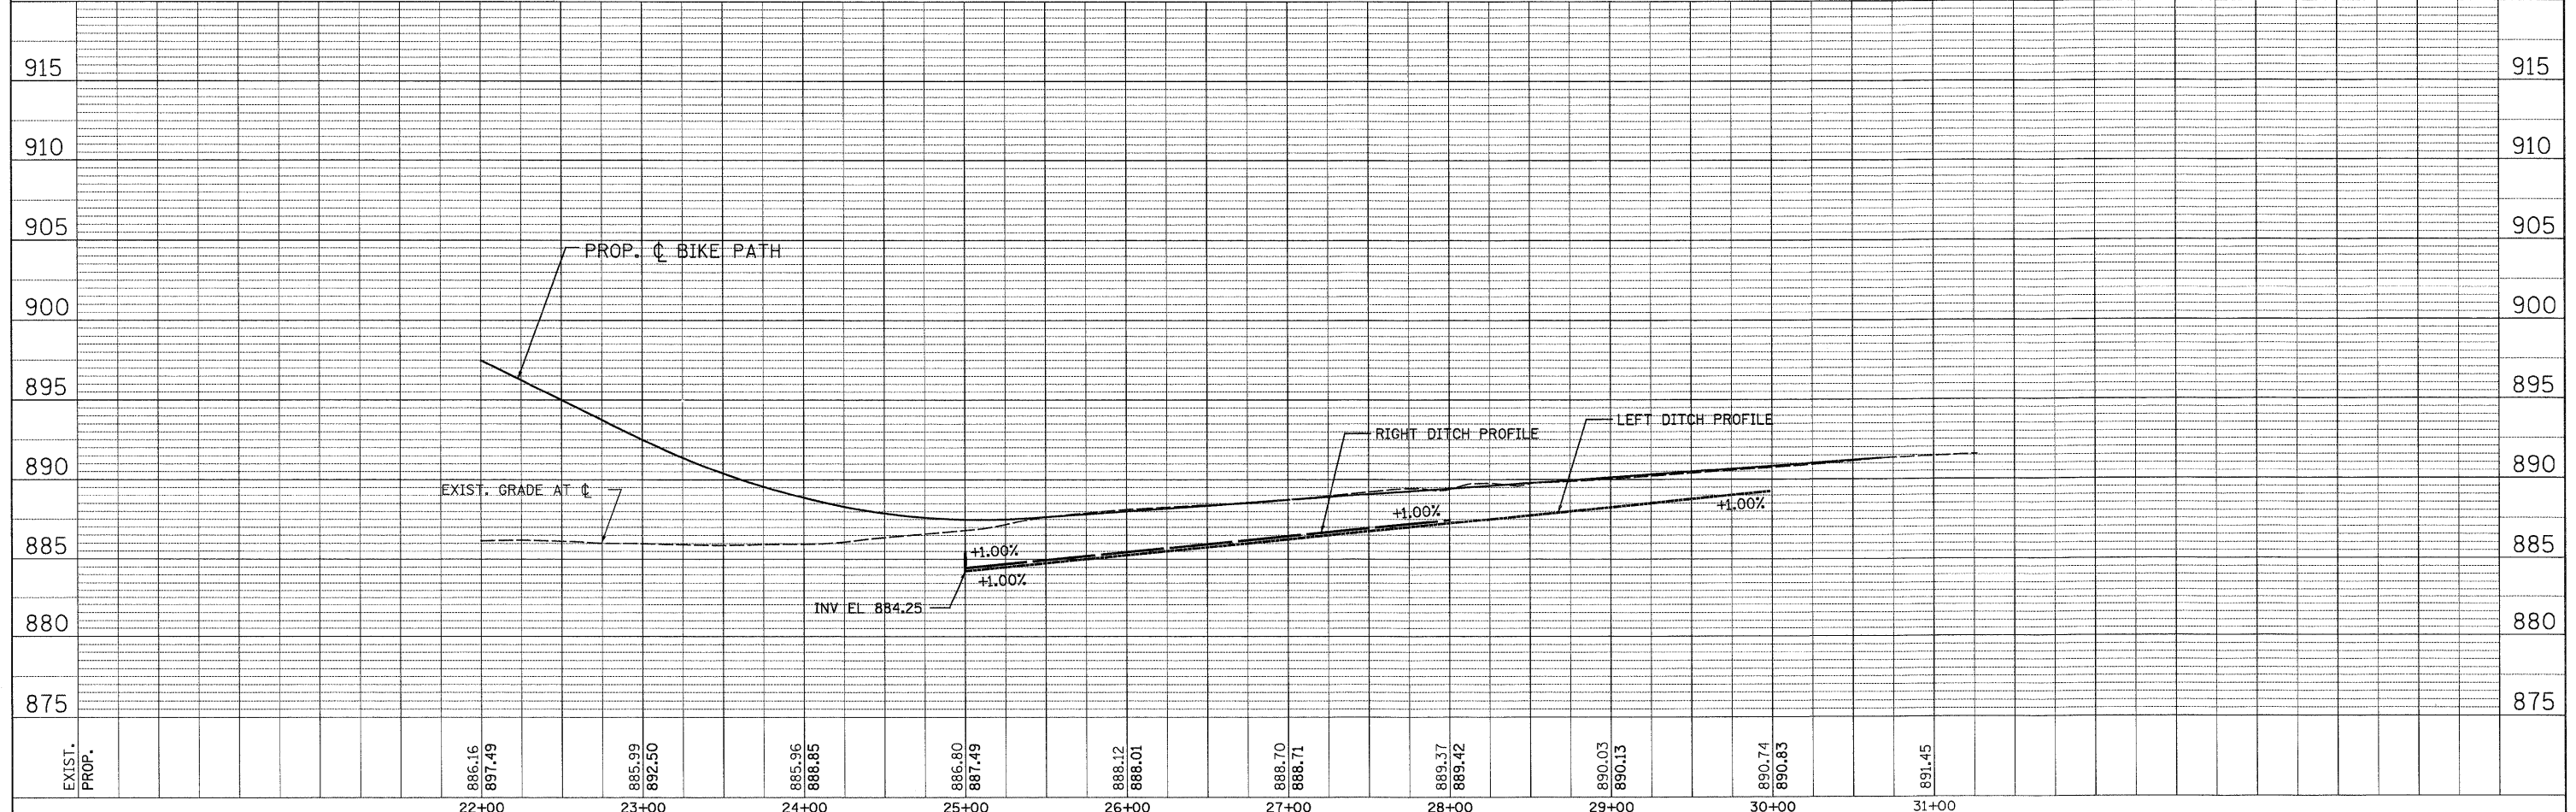


|              |                  |                  |                  |                  |                  |                  |                  |                  |                  |        |
|--------------|------------------|------------------|------------------|------------------|------------------|------------------|------------------|------------------|------------------|--------|
| EXIST. PROP. | 886.16<br>897.49 | 885.99<br>892.50 | 885.96<br>888.85 | 886.80<br>887.49 | 888.12<br>888.01 | 888.70<br>888.71 | 889.37<br>889.42 | 890.03<br>890.13 | 890.74<br>890.83 | 891.45 |
|              | 22+00            | 23+00            | 24+00            | 25+00            | 26+00            | 27+00            | 28+00            | 29+00            | 30+00            | 31+00  |

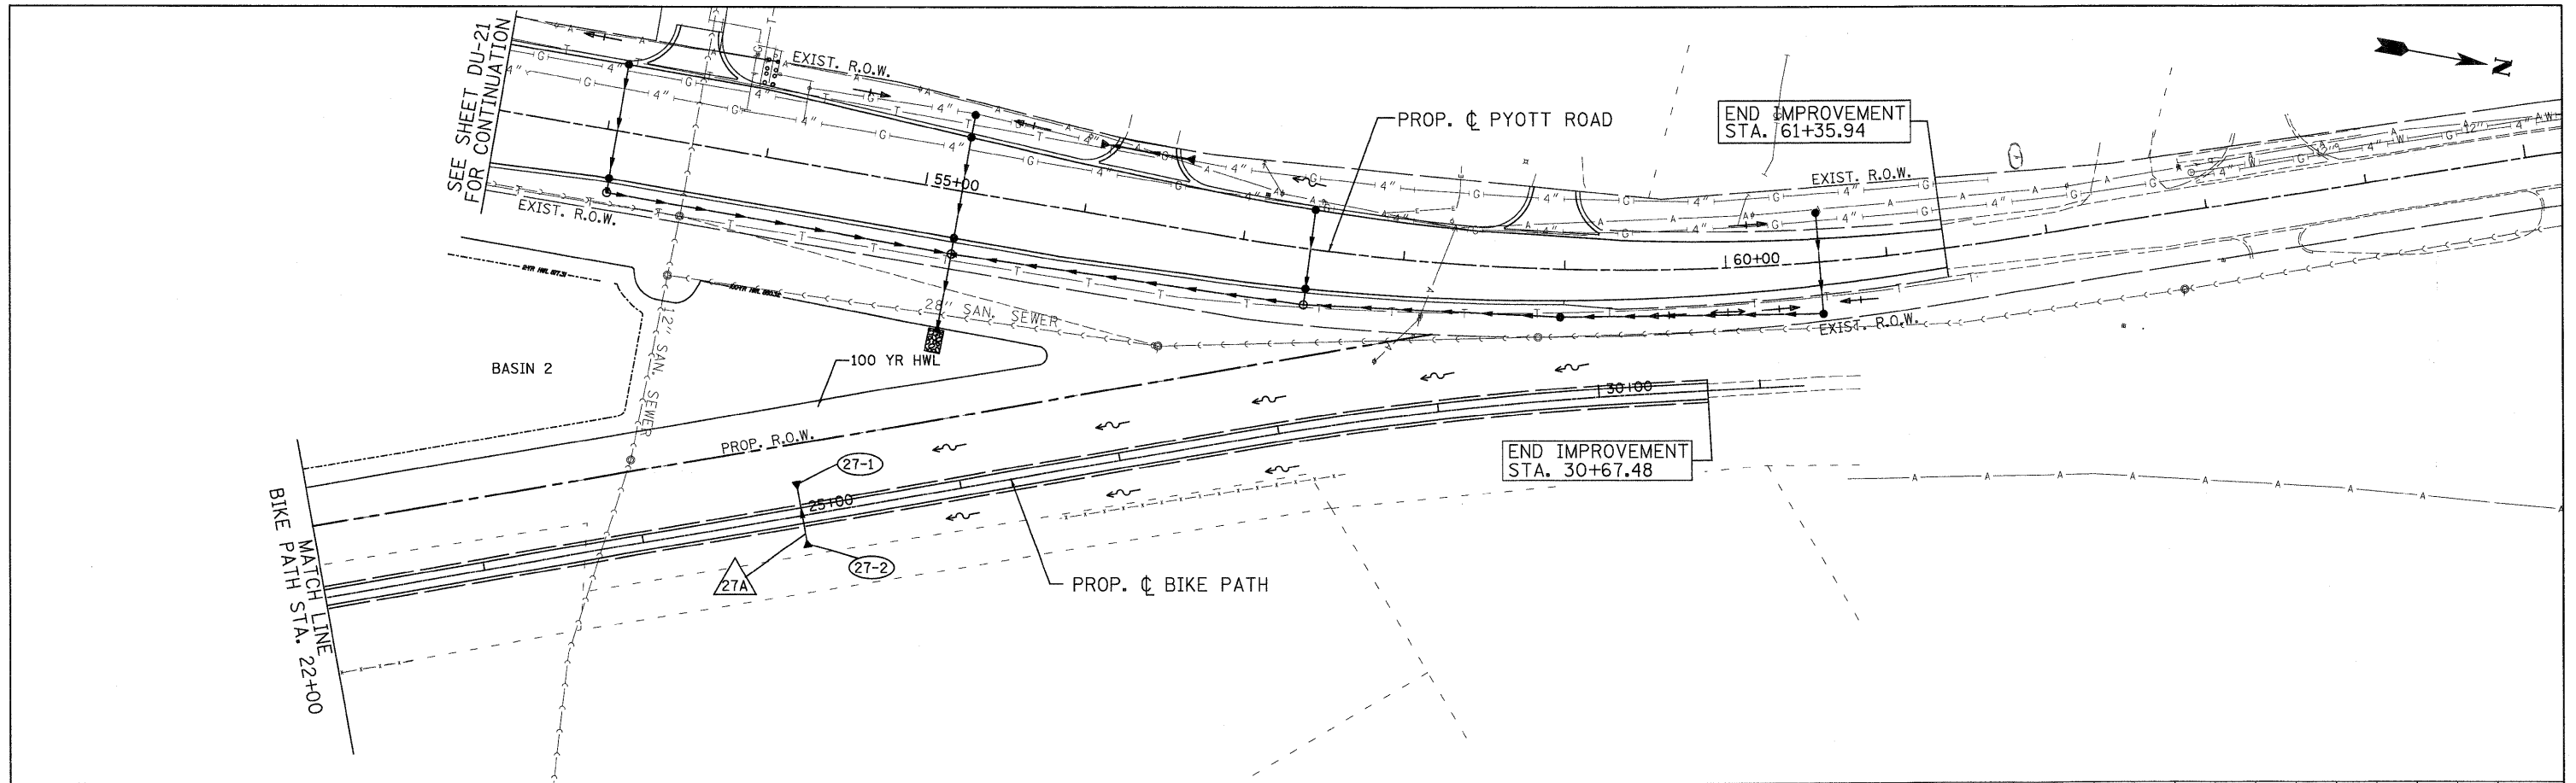

USER NAME = jmaoka@chicago.il  
 PLOT CONFIG = PDF(Grey, Large).plt  
 PLOT SCALE = 1:50  
 PLOT DATE = 7/23/2010 8:53:31 AM

DESIGNED - EYC  
 DRAWN - EYC  
 CHECKED - ADJ  
 DATE - 8/2/2010

REVISED -  
 REVISED -  
 REVISED -  
 REVISED -

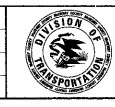

MCHENRY COUNTY  
 DIVISION OF TRANSPORTATION

RAKOW ROAD FROM ACKMAN ROAD TO ILLINOIS ROUTE 31  
 BIKE PATH DRAINAGE AND UTILITIES  
 SCALE: 1"=50' SHEET NO. DU 27 OF 47 STA. TO STA.

|   |                        |                |                  |               |
|---|------------------------|----------------|------------------|---------------|
| F.A.P. RTE. 0336                              | SECTION 05-00308-00-WR | COUNTY MCHENRY | TOTAL SHEETS 606 | SHEET NO. 210 |
| CONTRACT NO. 63398                            |                        |                |                  |               |
| FED. ROAD DIST. NO. ILLINOIS FED. AID PROJECT |                        |                |                  |               |

p:\chicago\medot\20950\_001\drawings\rdwy\shhs\dra\27\_S\_Dra\_PP\_(BikePath).dgn