



STATE OF ILLINOIS
DEPARTMENT OF TRANSPORTATION
RIGHT OF WAY PLANS
FOR PROPOSED
FEDERAL AID HIGHWAY

ROUTE: F.A.P. 336 (JAMES R. RAKOW ROAD)
SECTION: 05-00308-00-WR
PROJECT NO.:
JOB NO.: R-91-007-06
COUNTY: McHENRY
LIMITS: ACKMAN ROAD TO ILLINOIS ROUTE 31

* F.A.P. 336 (JAMES R. RAKOW ROAD)			
F.A. RTE.	SECTION	COUNTY	TOTAL SHEETS
*	**	McHENRY	36
F.H.W.A. PROJ.		ILLINOIS PROJECT	SHEET NO.
			1

** 05-00308-00-WR
R-91-007-06

Sheet 231 OF 606

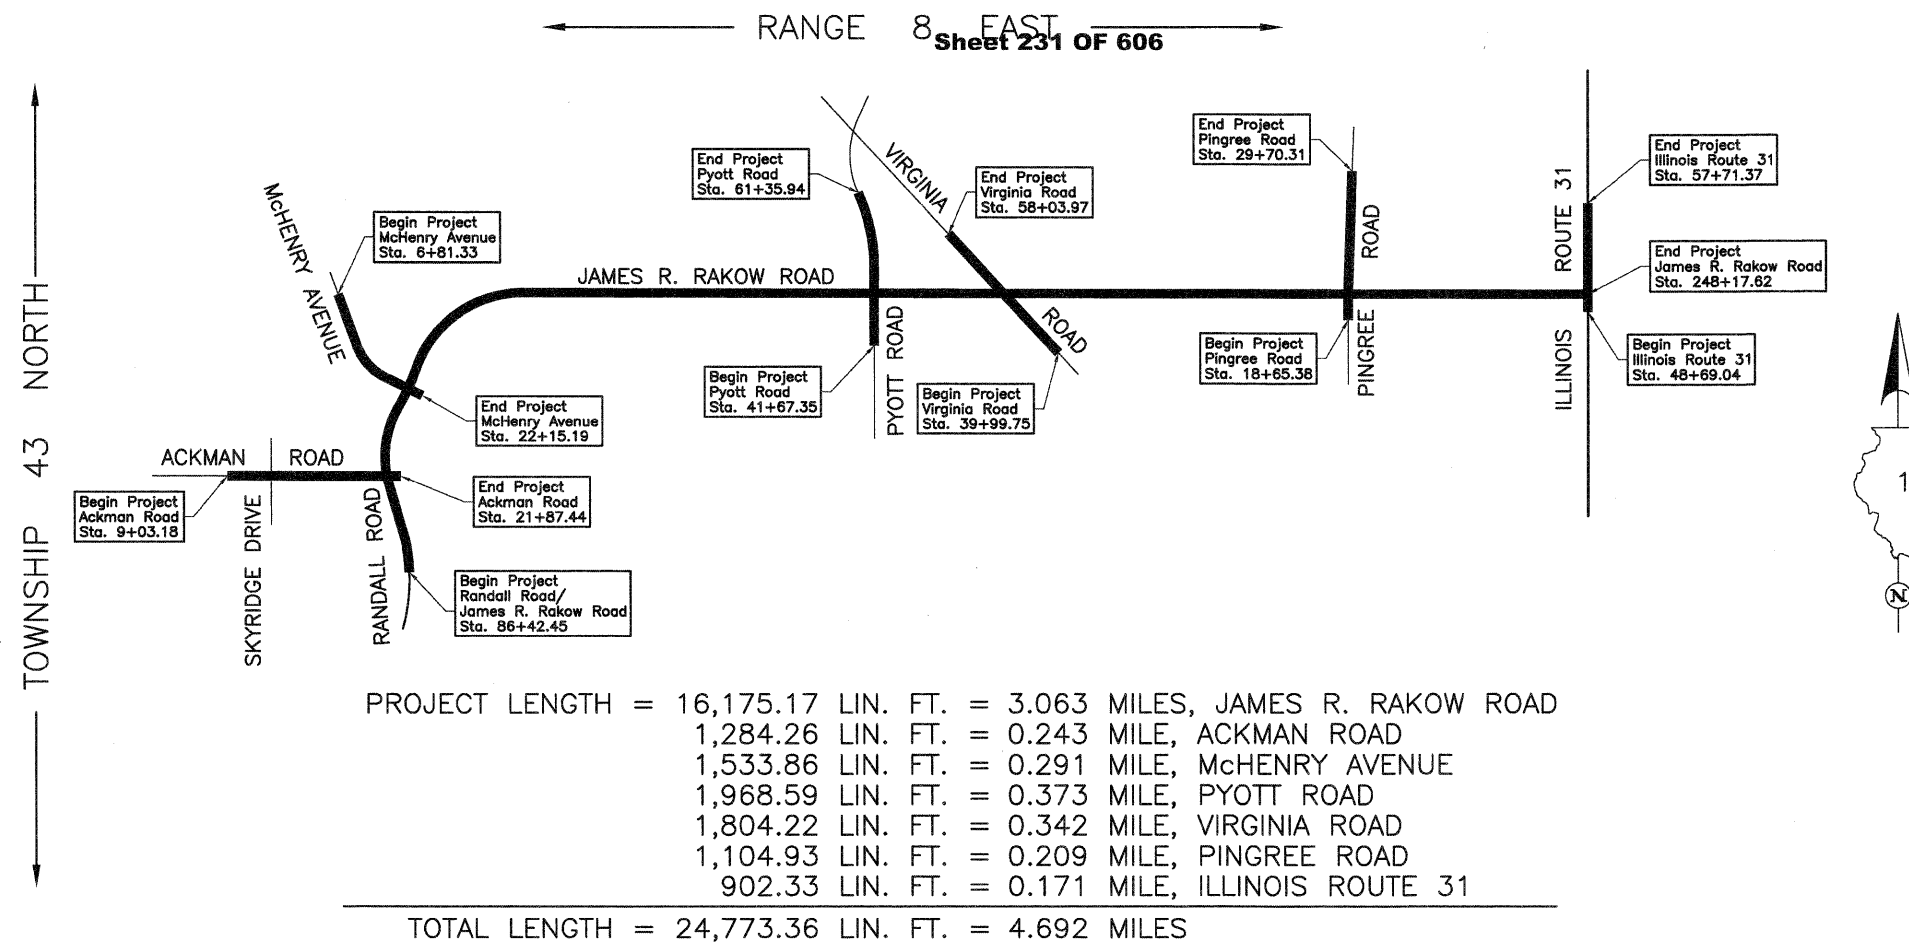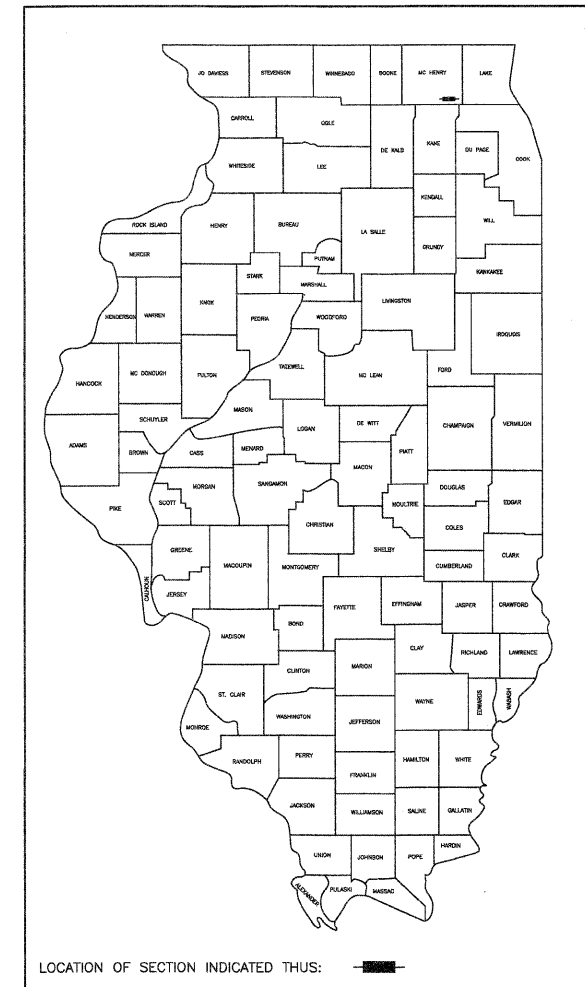

APPROVED _____	20	
		LOCAL AGENCY OFFICIAL
APPROVED _____	20	
		ENGINEER OF LAND ACQUISITION
APPROVED _____	20	
		ENGINEER OF LOCAL ROADS & STREETS
APPROVED _____	20	
		DISTRICT ENGINEER

STATE OF ILLINOIS
DEPARTMENT OF TRANSPORTATION