


THE TRAFFIC SIGNAL CONTROL EQUIPMENT FOR THIS PROJECT SHALL BE "ECONOLITE" TO MATCH THE EXISTING ADJACENT SYSTEM.

- CONSTRUCTION NOTES:**
 ① BAG ENTIRE HEAD
 ② BAG RIGHT TURN ARROWS ONLY

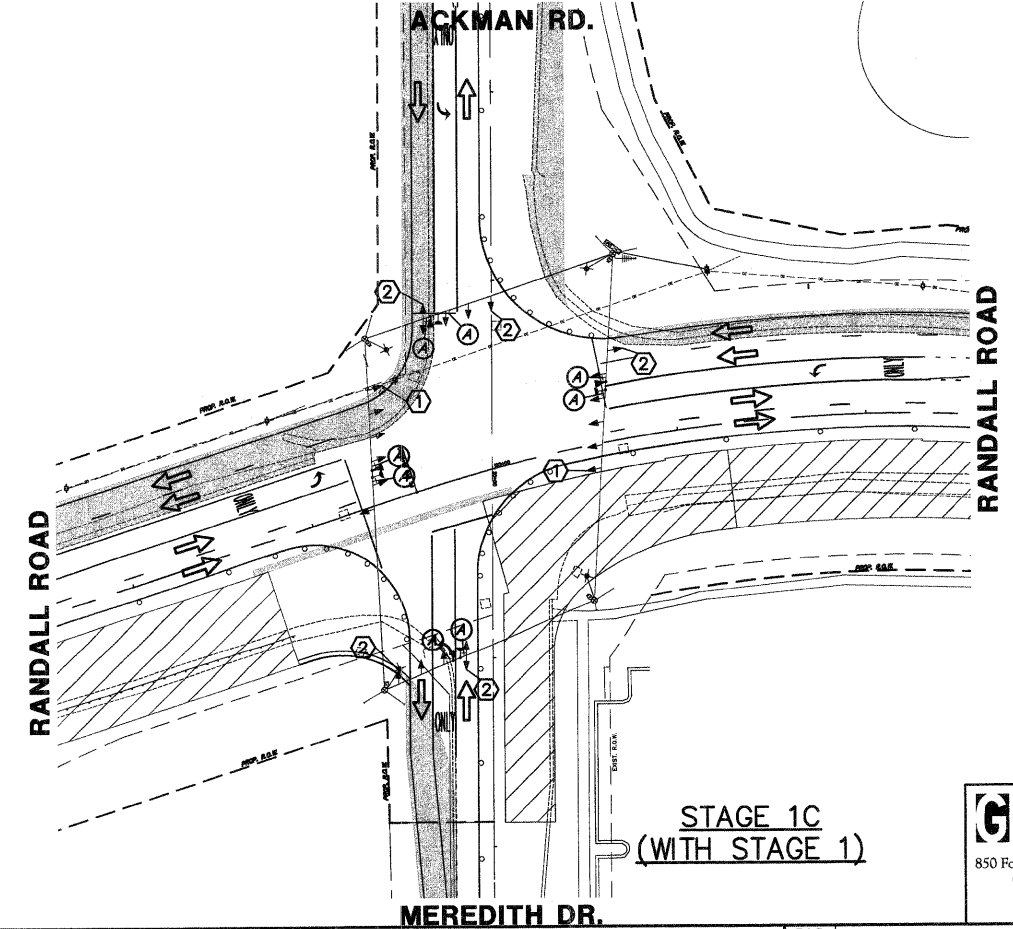

FILE NAME = 4153.800-tr1.dwg
 USER NAME = GHA

DESIGNED - DPB
 DRAWN - ZCW
 CHECKED - DPB
 DATE - 8/2/10

REVISED -
 REVISED -
 REVISED -
 REVISED -



MCHENRY COUNTY
 DIVISION OF TRANSPORTATION

TEMPORARY TRAFFIC SIGNAL STAGING
 STAGES PRE-1A, 1B, & 1C
 RANDALL ROAD AND ACKMAN DRIVE/MEREDITH DRIVE
 SCALE: 1"=50' SIGNAL SHEET # 4 OF 65 SHEETS STA. TO STA.

FAP. RTE. 0336	SECTION 05-00308-WR	COUNTY McHENRY	TOTAL SHEETS 606	SHEET NO. 313
CONTRACT # 63398			ILLINOIS FED. AID PROJECT	

PATRICK
 ENGINEERING INC.
 LISLE, ILLINOIS

GHA GEWALT HAMILTON
 ASSOCIATES, INC.
 850 Forest Edge Drive • Vernon Hills, IL 60061
 Consulting Engineers & Surveyors
 847-478-9700
 FAX: 847-478-9701