


THE TRAFFIC SIGNAL CONTROL EQUIPMENT FOR THIS PROJECT SHALL BE "ECONOLITE" TO MATCH THE EXISTING ADJACENT SYSTEM.

- CONSTRUCTION NOTES:**
- ① BAG ENTIRE HEAD
  - ② BAG RIGHT TURN ARROWS ONLY
  - ③ BAG LEFT TURN ARROWS ONLY

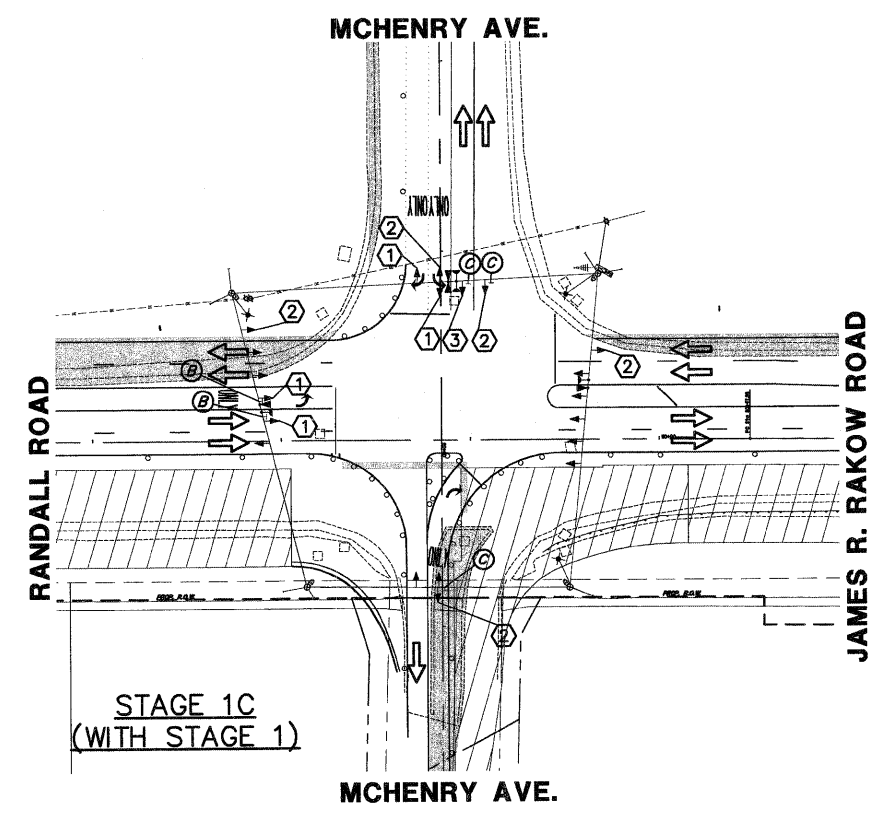

FILE NAME = 4153.800-tr1.dwg  
 USER NAME = GHA  
 PLOT SCALE = N.T.S.  
 PLOT DATE = 8/2/10

DESIGNED - DPB  
 DRAWN - ZCW  
 CHECKED - DPB  
 DATE - 8/2/10

REVISED -  
 REVISED -  
 REVISED -  
 REVISED -

DESIGNED - DPB  
 DRAWN - ZCW  
 CHECKED - DPB  
 DATE - 8/2/10



MCHENRY COUNTY  
 DIVISION OF TRANSPORTATION

TEMPORARY TRAFFIC SIGNAL STAGING  
 STAGES PRE-1, 1A, 1B, & 1C  
 RANDALL RD./JAMES R. RAKOW RD. AND MCHENRY AVE.  
 SCALE: 1"=50' | SIGNAL SHEET # 13 OF 65 SHEETS | STA. TO STA.

F.A.P. RTE. 03336	SECTION 05-00308-WR	COUNTY McHENRY	TOTAL SHEETS 606	SHEET NO. 322
CONTRACT # 63398			ILLINOIS FED. AID PROJECT	

**PATRICK**  
 ENGINEERING INC.  
 LISLE, ILLINOIS

**GHA GENALT HAMILTON**  
 ASSOCIATES, INC.  
 850 Forest Edge Drive • Vernon Hills, IL 60061  
 Consulting Engineers & Surveyors  
 847-478-9700  
 FAX: 847-478-9701