


SIGN ②
**LEFT ON
GREEN
ARROW
ONLY**

R10-5
30"x36" (TYP.)
SIGN PANEL TYPE 1
9 REQUIRED

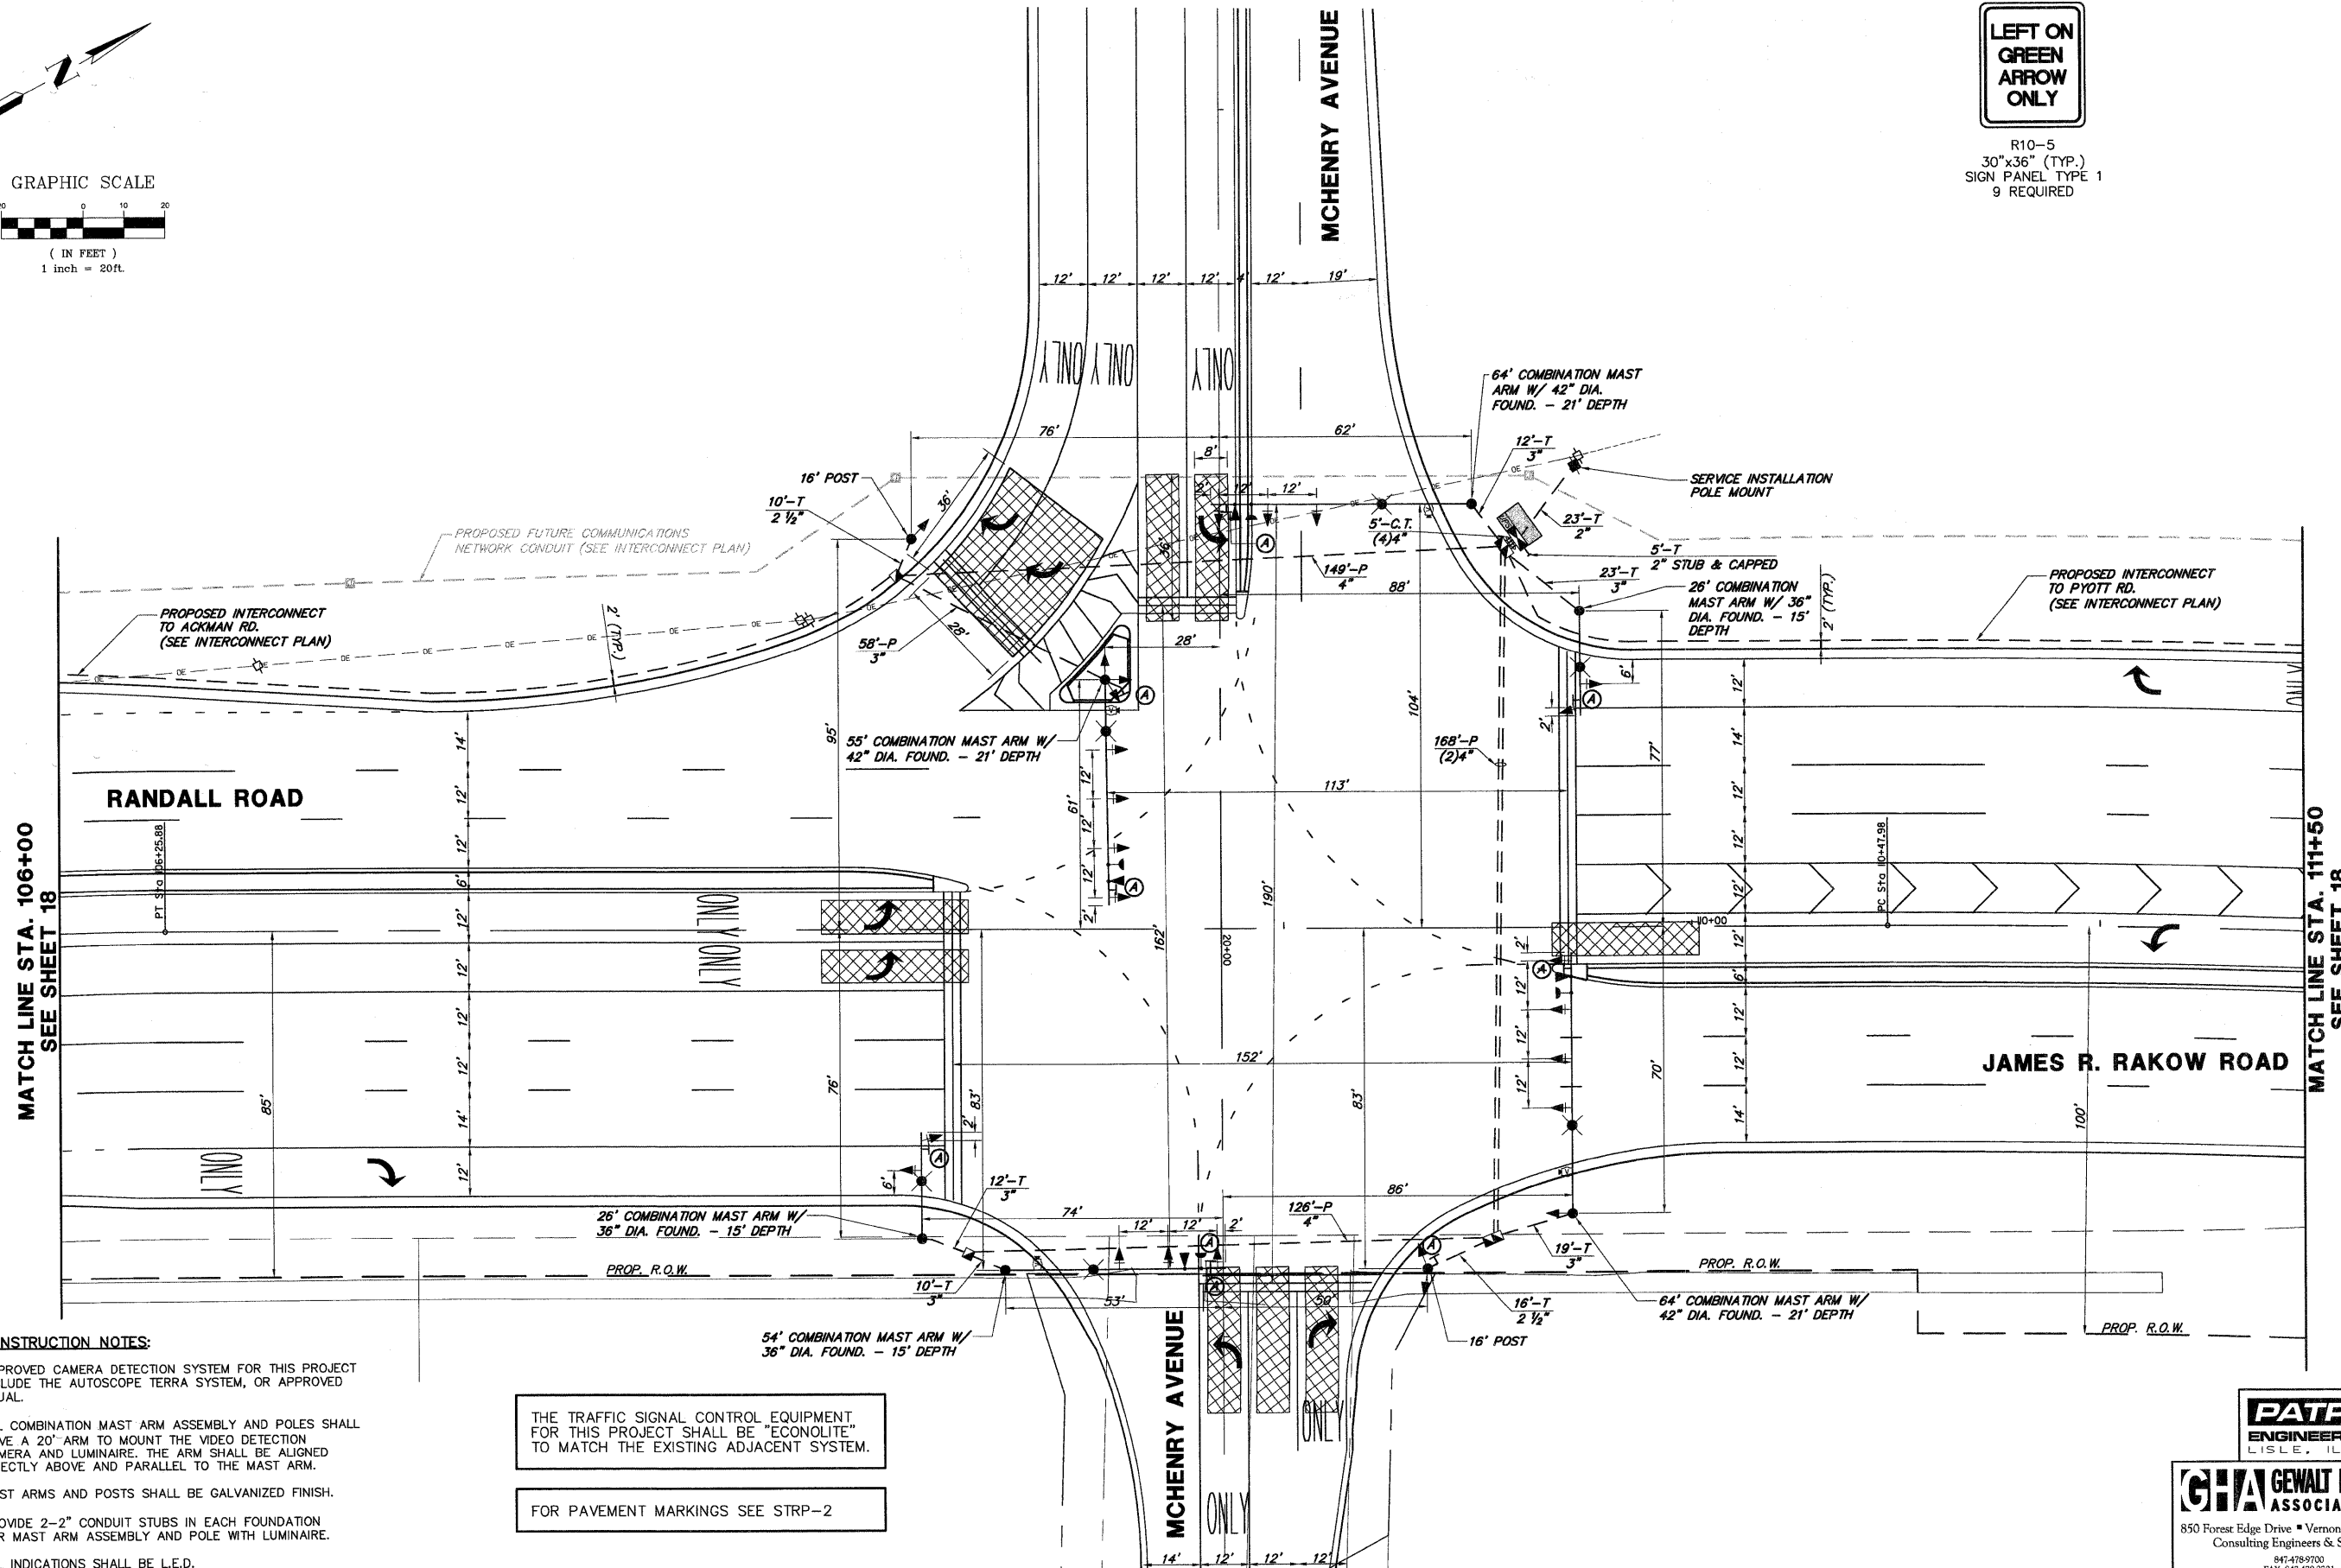

- CONSTRUCTION NOTES:**
- APPROVED CAMERA DETECTION SYSTEM FOR THIS PROJECT INCLUDE THE AUTOSCOPE TERRA SYSTEM, OR APPROVED EQUAL.
 - ALL COMBINATION MAST ARM ASSEMBLY AND POLES SHALL HAVE A 20" ARM TO MOUNT THE VIDEO DETECTION CAMERA AND LUMINAIRE. THE ARM SHALL BE ALIGNED DIRECTLY ABOVE AND PARALLEL TO THE MAST ARM.
 - MAST ARMS AND POSTS SHALL BE GALVANIZED FINISH.
 - PROVIDE 2"-2" CONDUIT STUBS IN EACH FOUNDATION FOR MAST ARM ASSEMBLY AND POLE WITH LUMINAIRE.
 - ALL INDICATIONS SHALL BE L.E.D.

THE TRAFFIC SIGNAL CONTROL EQUIPMENT FOR THIS PROJECT SHALL BE "ECONOLITE" TO MATCH THE EXISTING ADJACENT SYSTEM.

FOR PAVEMENT MARKINGS SEE STRP-2

FILE NAME = 4153.800-tr1.dwg

USER NAME = GHA
PLOT SCALE = N.T.S.
PLOT DATE = 8/2/10

DESIGNED - DPB
DRAWN - ZCW
CHECKED - DPB
DATE - 8/2/10

REVISED -
REVISED -
REVISED -
REVISED -



MCHENRY COUNTY
DIVISION OF TRANSPORTATION

TRAFFIC SIGNAL MODERNIZATION PLAN
RANDALL RD./JAMES R. RAKOW RD. AND MCHENRY AVE.

SCALE: 1"=20' | SIGNAL SHEET # 17 OF 65 SHEETS | STA. TO STA.

F&P RTE 0336	SECTION 05-00308-WR	COUNTY McHENRY	TOTAL SHEETS 606	SHEET NO. 326
CONTRACT #: 63398			ILLINOIS FED. AID PROJECT	

PATRICK
ENGINEERING INC.
LISLE, ILLINOIS

GHA GEWALT HAMILTON
ASSOCIATES, INC.
850 Forest Edge Drive • Vernon Hills, IL 60061
Consulting Engineers & Surveyors
847-478-9700
FAX: 847-478-9701