


- CONSTRUCTION NOTES:**
- ① BAG ENTIRE HEAD
 - ② BAG RIGHT TURN ARROWS ONLY

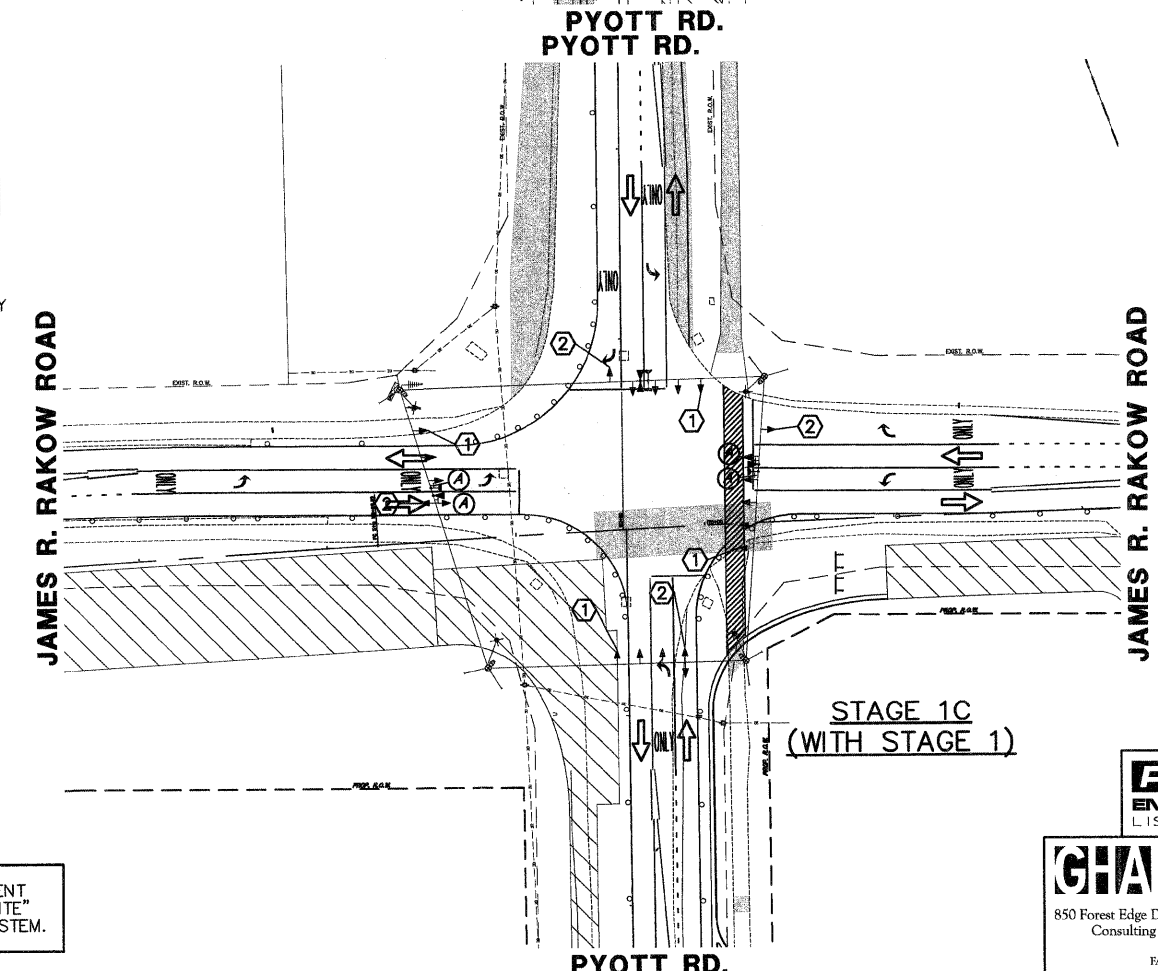

THE TRAFFIC SIGNAL CONTROL EQUIPMENT FOR THIS PROJECT SHALL BE "ECONOLITE" TO MATCH THE EXISTING ADJACENT SYSTEM.

FILE NAME = 4153.800-tr1.dwg

USER NAME = GHA
 PLOT SCALE = N.T.S.
 PLOT DATE = 8/2/10

DESIGNED - DPB
 DRAWN - ZCW
 CHECKED - DPB
 DATE - 8/2/10

REVISED -
 REVISED -
 REVISED -
 REVISED -



MCHENRY COUNTY
 DIVISION OF TRANSPORTATION

TEMPORARY TRAFFIC SIGNAL STAGING
 STAGES PRE-1, 1A, 1B, & 1C
 JAMES R. RAKOW RD. AND PYOTT RD.
 SCALE: 1"=50' SIGNAL SHEET # 23 OF 65 SHEETS STA. TO STA.

F.A.P. RTE 0336	SECTION 05-00308-WR	COUNTY McHENRY	TOTAL SHEETS 606	SHEET NO. 332
CONTRACT # 63398			ILLINOIS FED. AID PROJECT	

PATRICK
 ENGINEERING INC.
 LISLE, ILLINOIS

GHA GEWALT HAMILTON
 ASSOCIATES, INC.
 850 Forest Edge Drive • Vernon Hills, IL 60061
 Consulting Engineers & Surveyors
 847-478-9700
 FAX: 847-478-9701