
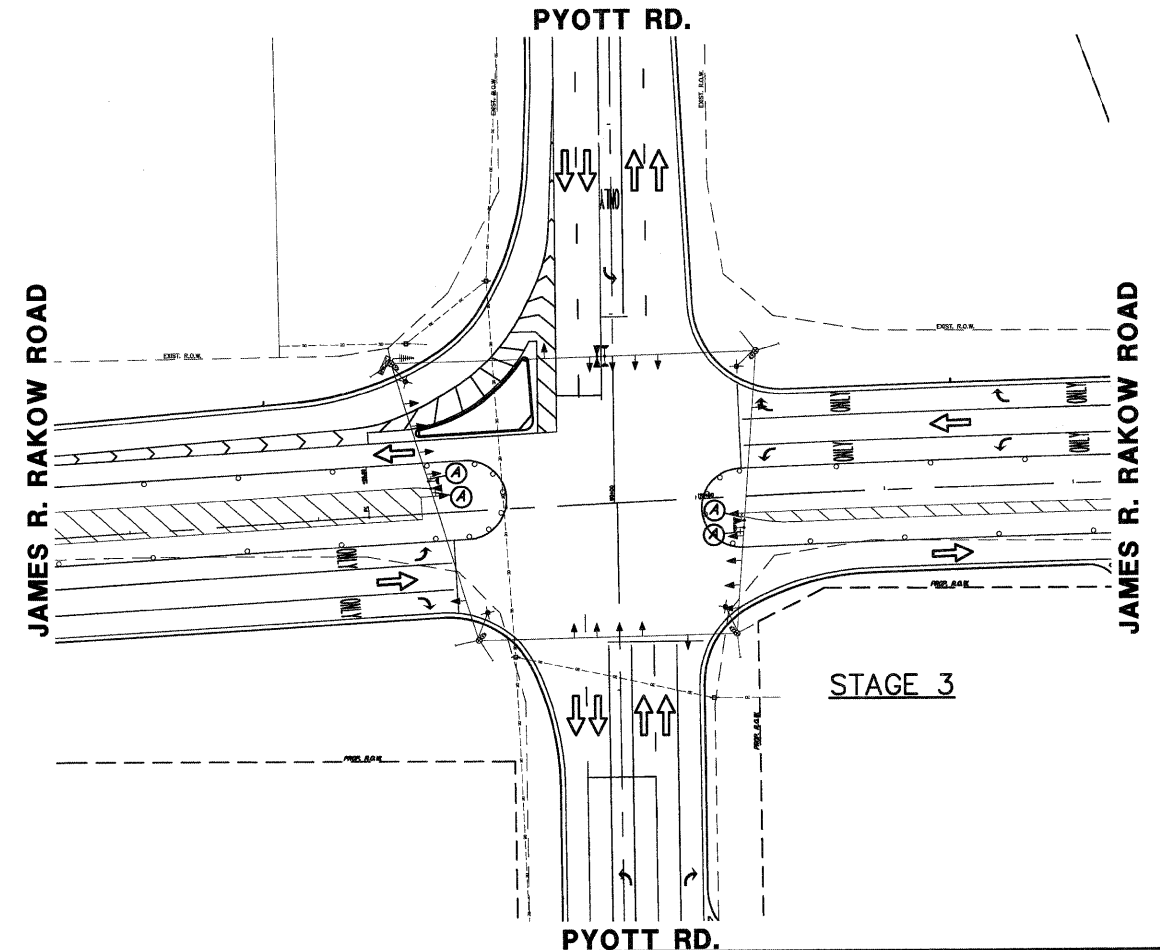


LEGEND

- TEMPORARY PAVEMENT
- WORK ZONE
- DIRECTION OF TRAFFIC

- CONSTRUCTION NOTES:**
- ① BAG ENTIRE HEAD
 - ② BAG RIGHT TURN ARROWS ONLY

THE TRAFFIC SIGNAL CONTROL EQUIPMENT FOR THIS PROJECT SHALL BE "ECONOLITE" TO MATCH THE EXISTING ADJACENT SYSTEM.

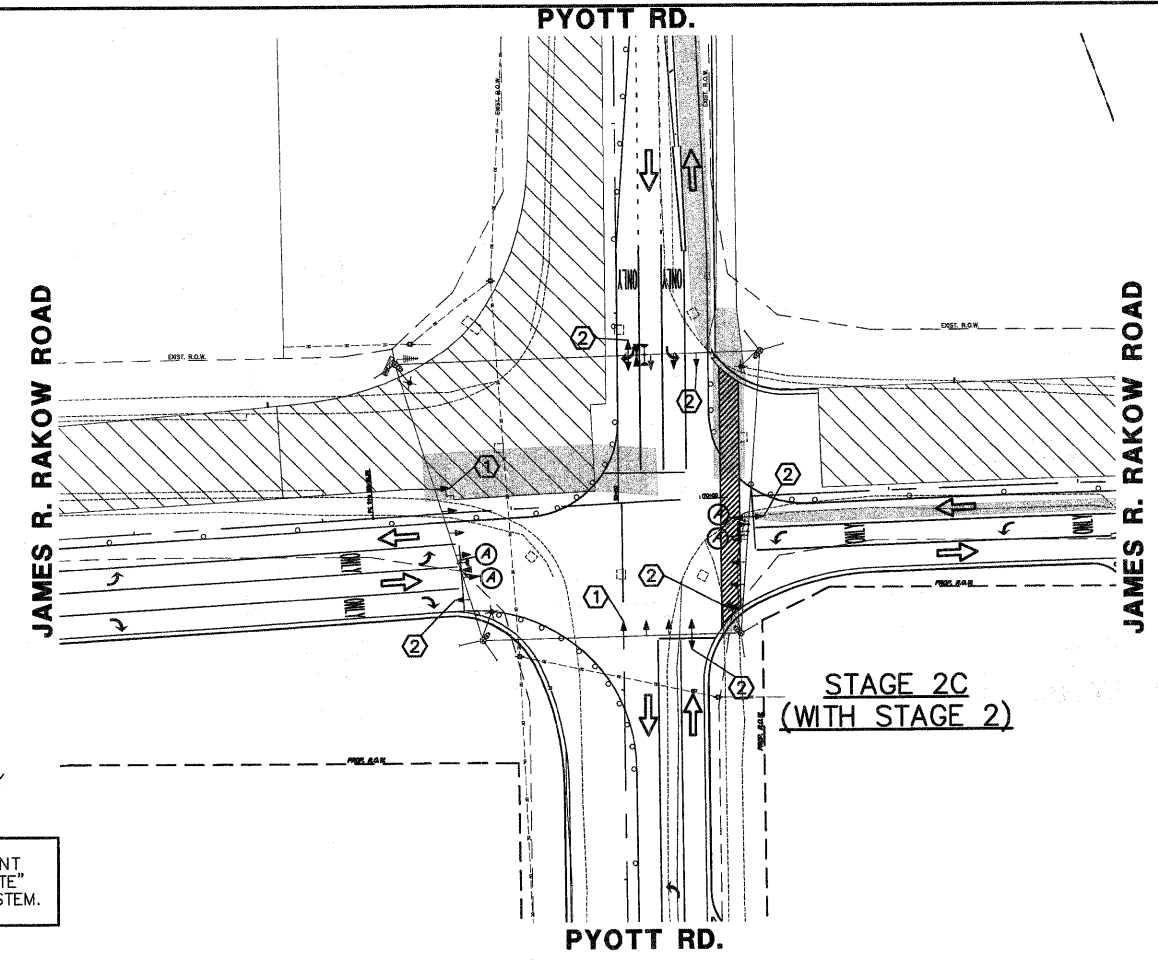

SIGN (A)

LEFT ON GREEN ARROW ONLY

R10-5
30" x 36" (TYP.)
SIGN PANEL TYPE 1
4 REQUIRED

PATRICK ENGINEERING INC.
LISLE, ILLINOIS

GHA GEWALT HAMILTON ASSOCIATES, INC.
850 Forest Edge Drive • Vernon Hills, IL 60061
Consulting Engineers & Surveyors
847-478-9700
FAX: 847-478-9701

FILE NAME = 4153.800-tr1.dwg

USER NAME = GHA
PLOT SCALE = N.T.S.
PLOT DATE = 8/2/10

DESIGNED - DPB
DRAWN - ZCW
CHECKED - DPB
DATE - 8/2/10

REVISED -
REVISED -
REVISED -
REVISED -



MCHENRY COUNTY DIVISION OF TRANSPORTATION

TEMPORARY TRAFFIC SIGNAL STAGING STAGES 2B, 2C, & 3 JAMES R. RAKOW RD. AND PYOTT RD.
SCALE: 1"=50' | SIGNAL SHEET # 25 OF 65 SHEETS | STA. TO STA.

F.A.P. RTE.	SECTION	COUNTY	TOTAL SHEETS	SHEET NO.
0336	05-00308-WR	MCHENRY	606	334
			CONTRACT #:	63398

ILLINOIS FED. AID PROJECT