
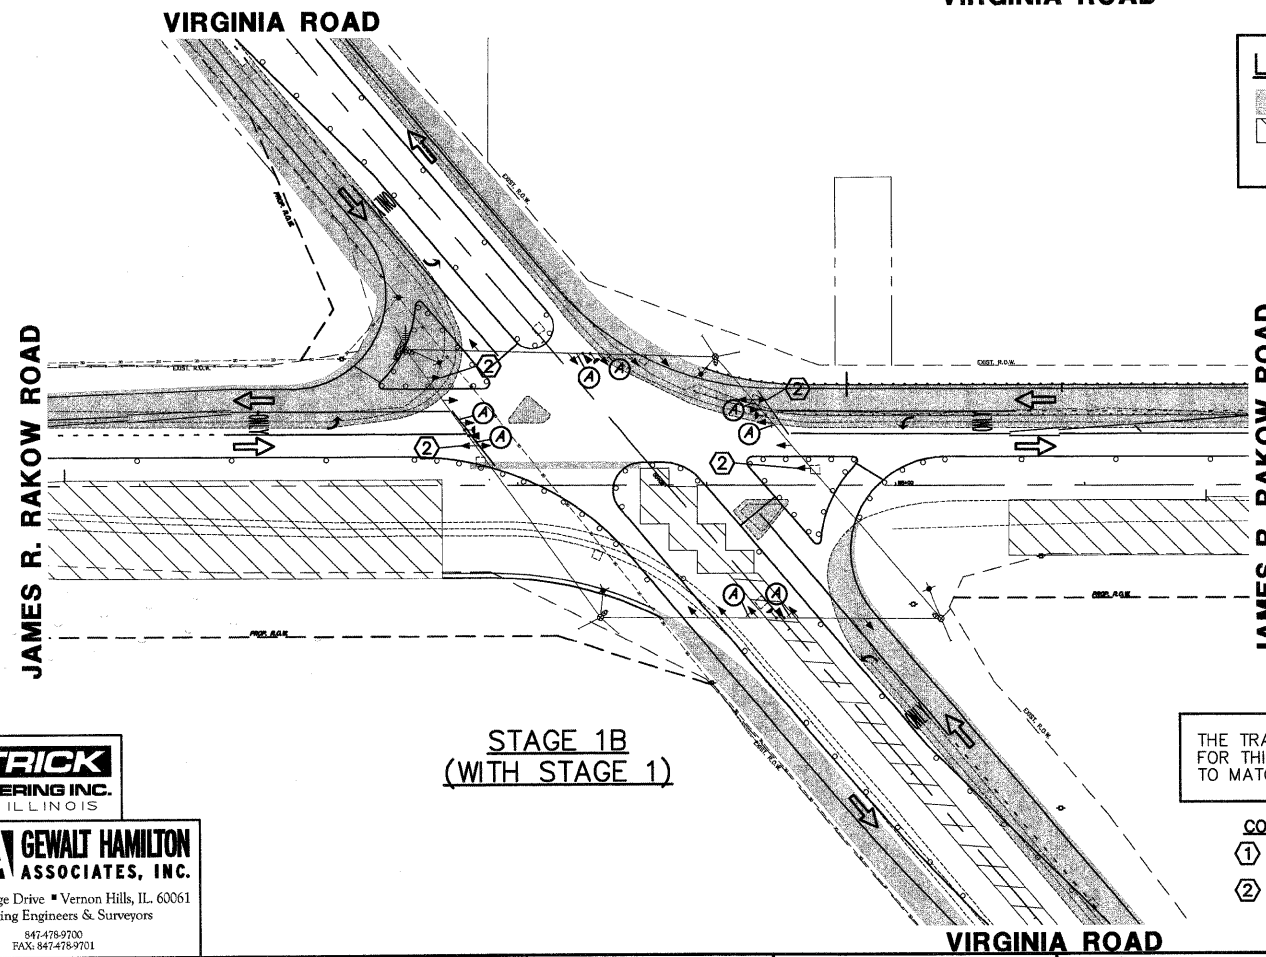


SIGN (A)
LEFT ON GREEN ARROW ONLY
 R10-5
 30"x36" (TYP.)
 SIGN PANEL TYPE 1
 8 REQUIRED


LEGEND

- TEMPORARY PAVEMENT
- WORK ZONE
- DIRECTION OF TRAFFIC

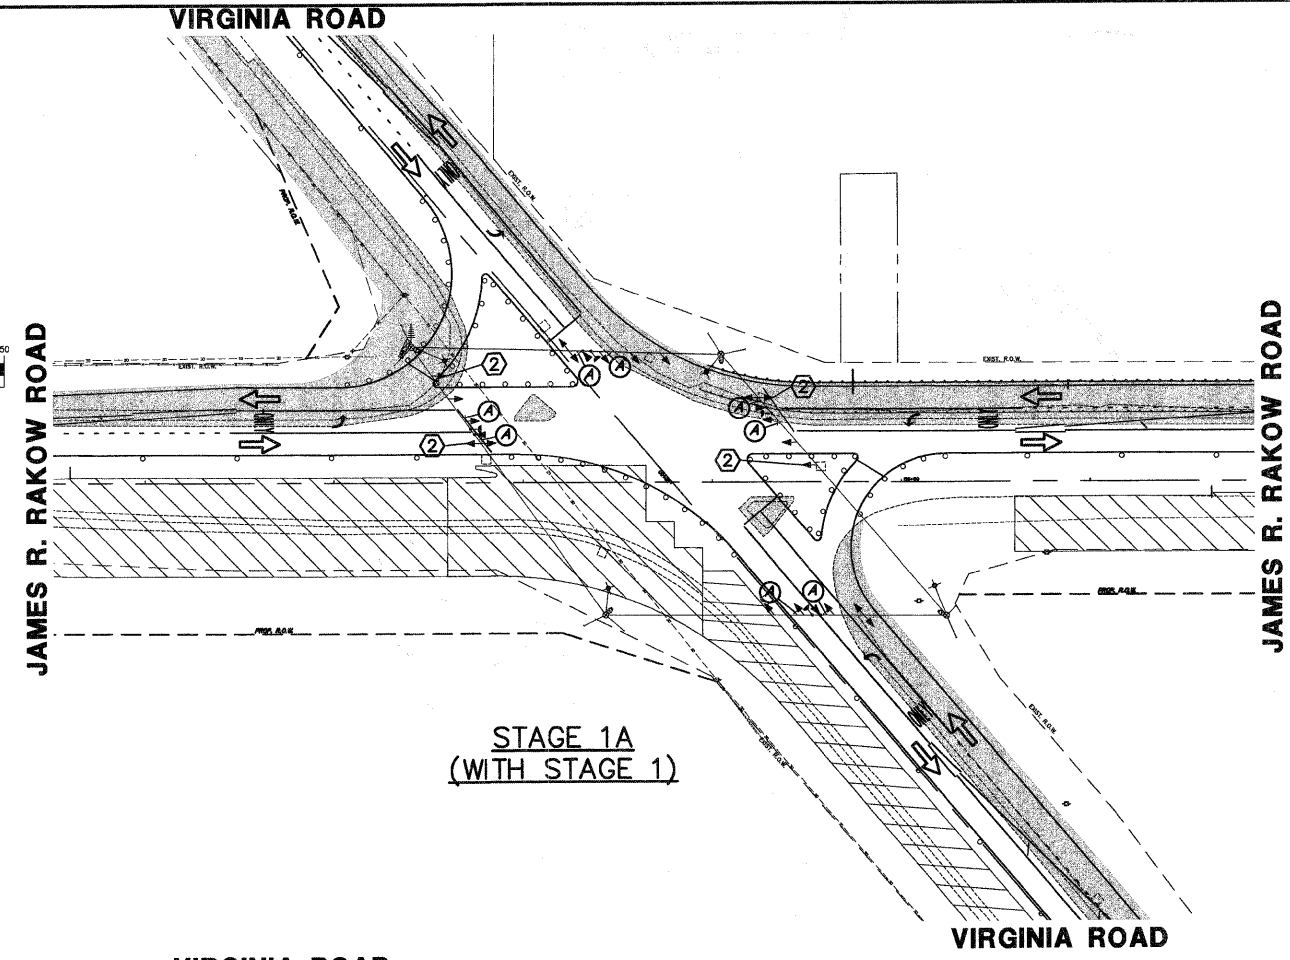

THE TRAFFIC SIGNAL CONTROL EQUIPMENT FOR THIS PROJECT SHALL BE "ECONOLITE" TO MATCH THE EXISTING ADJACENT SYSTEM.

- CONSTRUCTION NOTES:**
- ① BAG ENTIRE HEAD
 - ② BAG RIGHT TURN ARROWS ONLY

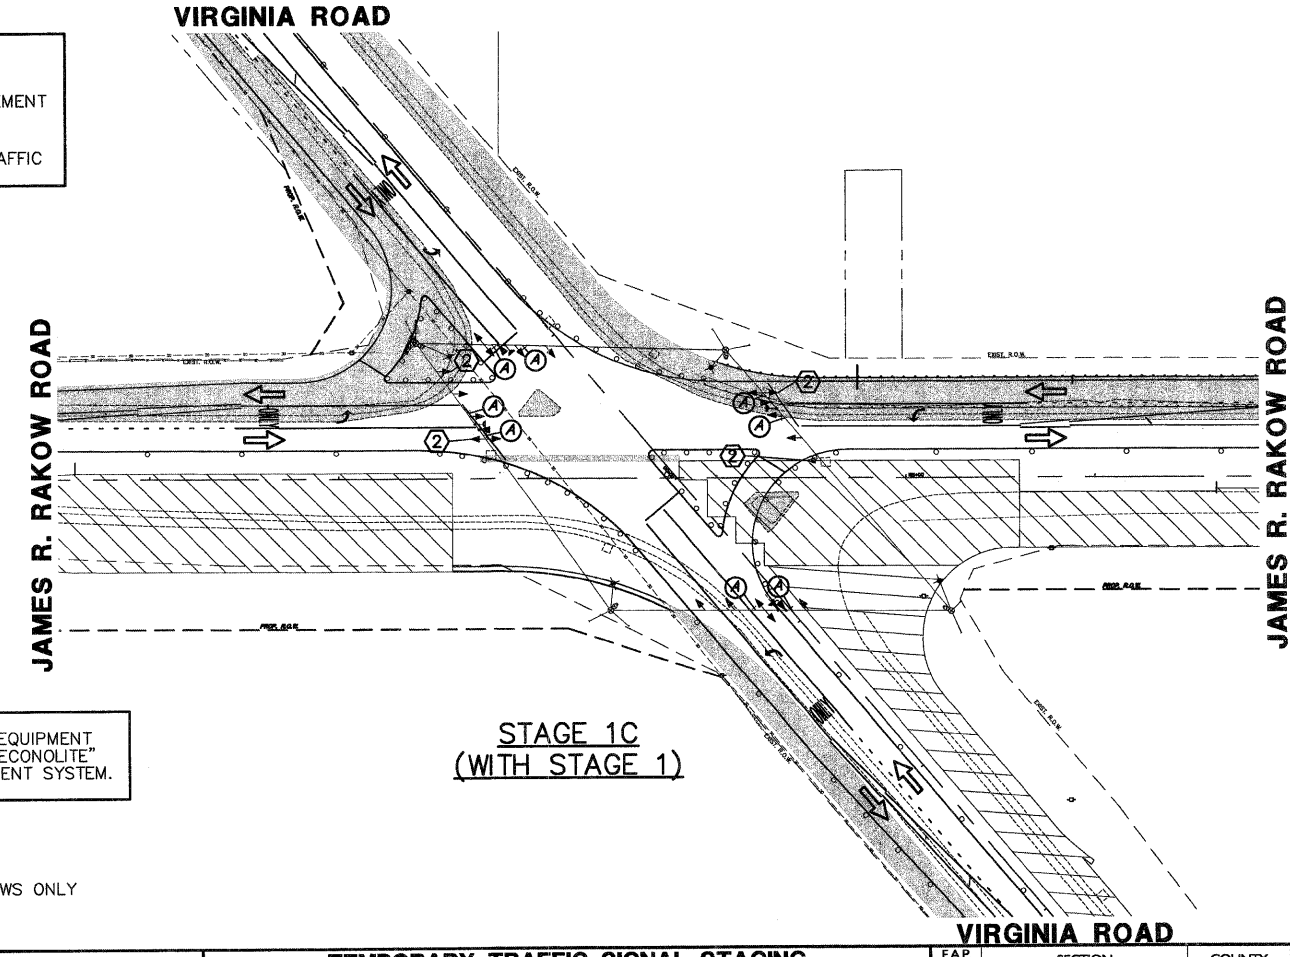

PATRICK ENGINEERING INC.
 LISLE, ILLINOIS

GHA GEWALT HAMILTON ASSOCIATES, INC.
 850 Forest Edge Drive • Vernon Hills, IL 60061
 Consulting Engineers & Surveyors
 847-478-9700
 FAX: 847-478-9701

FILE NAME = 4153.800-tr1.dwg	USER NAME = GHA	DESIGNED - DPB	REVISED -
		DRAWN - ZCW	REVISED -
		CHECKED - DPB	REVISED -
		DATE - 8/2/10	REVISED -

MCHENRY COUNTY DIVISION OF TRANSPORTATION

TEMPORARY TRAFFIC SIGNAL STAGING STAGES PRE-1, 1A, 1B, & 1C JAMES R. RAKOW RD. AND VIRGINIA RD.

SCALE: 1"=50' SGNL SHEET # 32 OF 65 SHEETS STA. TO STA.

F.A.P. RTE	SECTION	COUNTY	TOTAL SHEETS	SHEET NO.
0336	05-00308-WR	McHENRY	606	341
CONTRACT #:			63398	
ILLINOIS FED. AID PROJECT				