


INTERCONNECT PLAN LEGEND

	PROPOSED	EXISTING
CONTROLLER CABINET		
VIDEO COMMUNICATIONS CABINET		
HANDHOLE		
DOUBLE HANDHOLE		
HEAVY-DUTY HANDHOLE		
G.S. CONDUIT IN TRENCH (T) OR PUSHED (P)		
DETECTOR LOOP		
SYSTEM	S	S
INTERSECTION	IP	I
COILABLE NONMETAL CONDUIT	CNC	
GALVANIZED STEEL	GS	

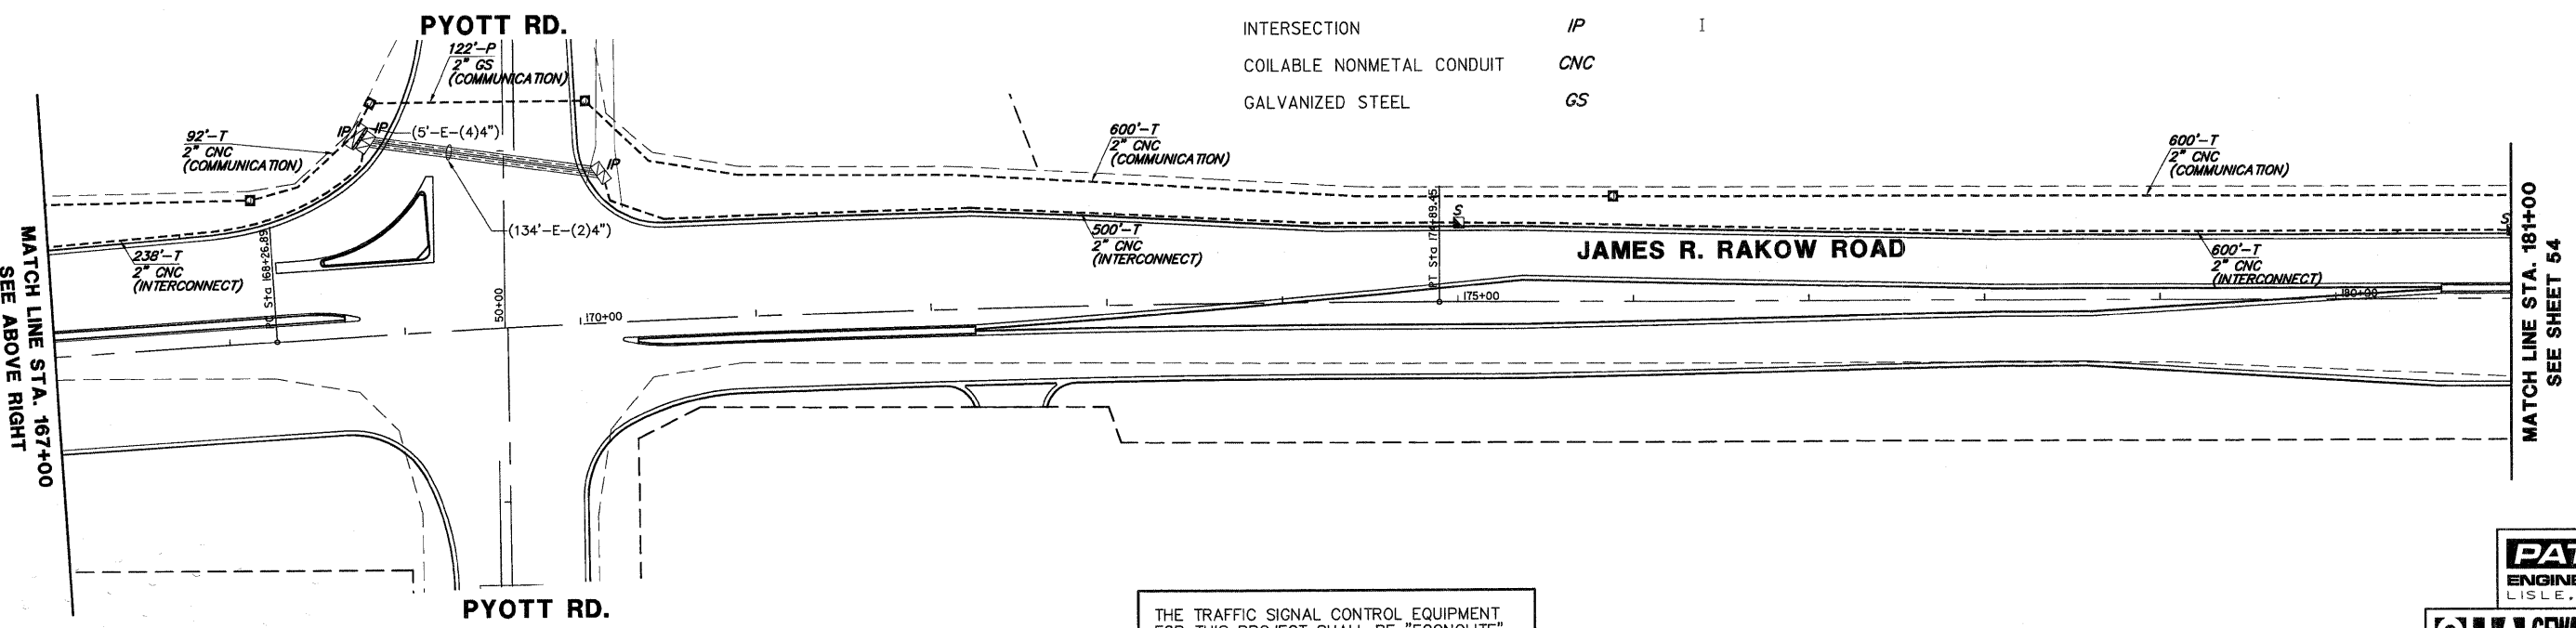

THE TRAFFIC SIGNAL CONTROL EQUIPMENT FOR THIS PROJECT SHALL BE "ECONOLITE" TO MATCH THE EXISTING ADJACENT SYSTEM.



GHA GEWALT HAMILTON ASSOCIATES, INC.
 850 Forest Edge Drive • Vernon Hills, IL 60061
 Consulting Engineers & Surveyors
 847-478-9700
 FAX: 847-478-9701

FILE NAME = 4153.800-tr1.dwg	USER NAME = GHA	DESIGNED - DPB	REVISED -		MCHENRY COUNTY DIVISION OF TRANSPORTATION	INTERCONNECT PLAN (SHEET 3 OF 5) JAMES R. RAKOW RD. - ACKMAN RD./MEREDITH DR. TO IL RTE 31	F.A.P. RTE. 0336	SECTION 05-00308-WR	COUNTY MCHENRY	TOTAL SHEETS 606	SHEET NO. 362
PLOT SCALE = N.T.S.	CHECKED - DPB	REVISED -	CONTRACT # 63398								
PLOT DATE = 8/2/10	DATE - 8/2/10	REVISED -	ILLINOIS FED. AID PROJECT								
SCALE 1"=50'	SGNL SHEET # 53 OF 65 SHEETS	STA. TO STA.									