


150 140 130 120 110 100 90 80 70 60 50 40 30 20 10 0 10 20 30 40 50 60 70 80 90 100 110 120 130 140 150

DATE \_\_\_\_\_ BY \_\_\_\_\_  
 SURVEYED \_\_\_\_\_  
 PLOTTED \_\_\_\_\_  
 NOTE BOOK \_\_\_\_\_  
 AREAS CHECKED \_\_\_\_\_  
 NO. \_\_\_\_\_

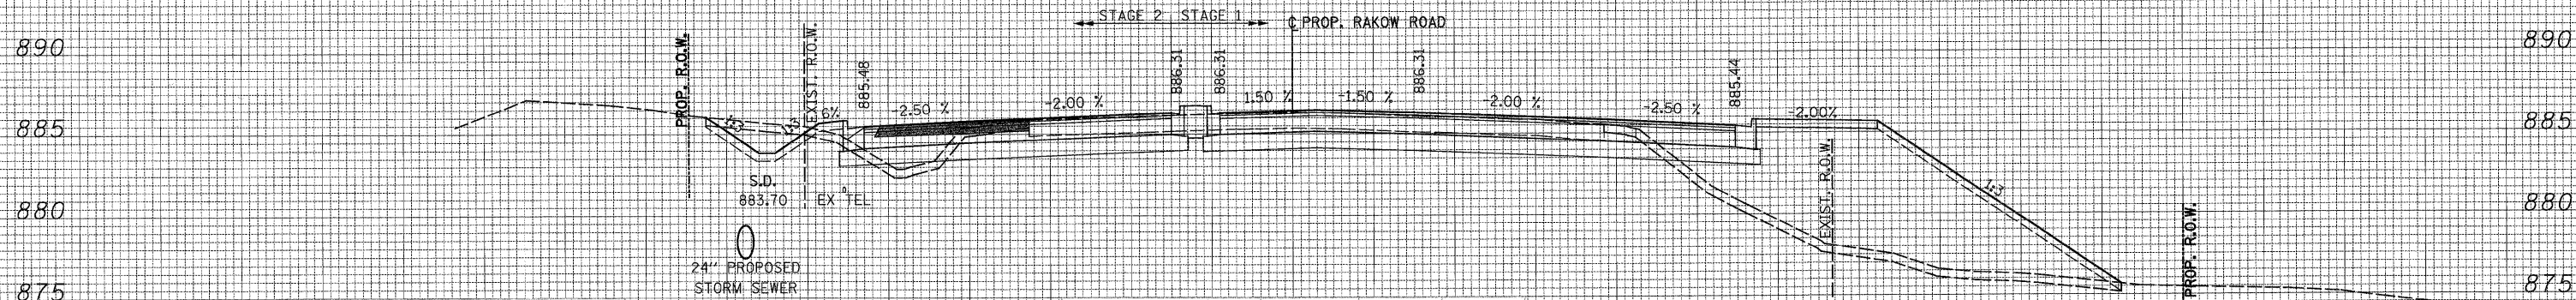

COMPOSITE PAVT	PRESTAGE	STAGE 1	STAGE 2
95+25.27 UNSUITABLE	9.60	34.53	21.67
EXCAVATION	0.00	46.02	40.53
EMBANKMENT	28.01	259.42	11.41


ALL UNITS ARE SQ FT

FULL-DEPTH HMA	PRESTAGE	STAGE 1	STAGE 2
95+25.27 UNSUITABLE	9.60	34.53	21.67
EXCAVATION	0.00	69.24	52.70
EMBANKMENT	28.01	254.75	7.50

ALL UNITS ARE SQ FT

95 + 25.27

DATE \_\_\_\_\_ BY \_\_\_\_\_  
 SURVEYED \_\_\_\_\_  
 PLOTTED \_\_\_\_\_  
 NOTE BOOK \_\_\_\_\_  
 AREAS CHECKED \_\_\_\_\_  
 NO. \_\_\_\_\_

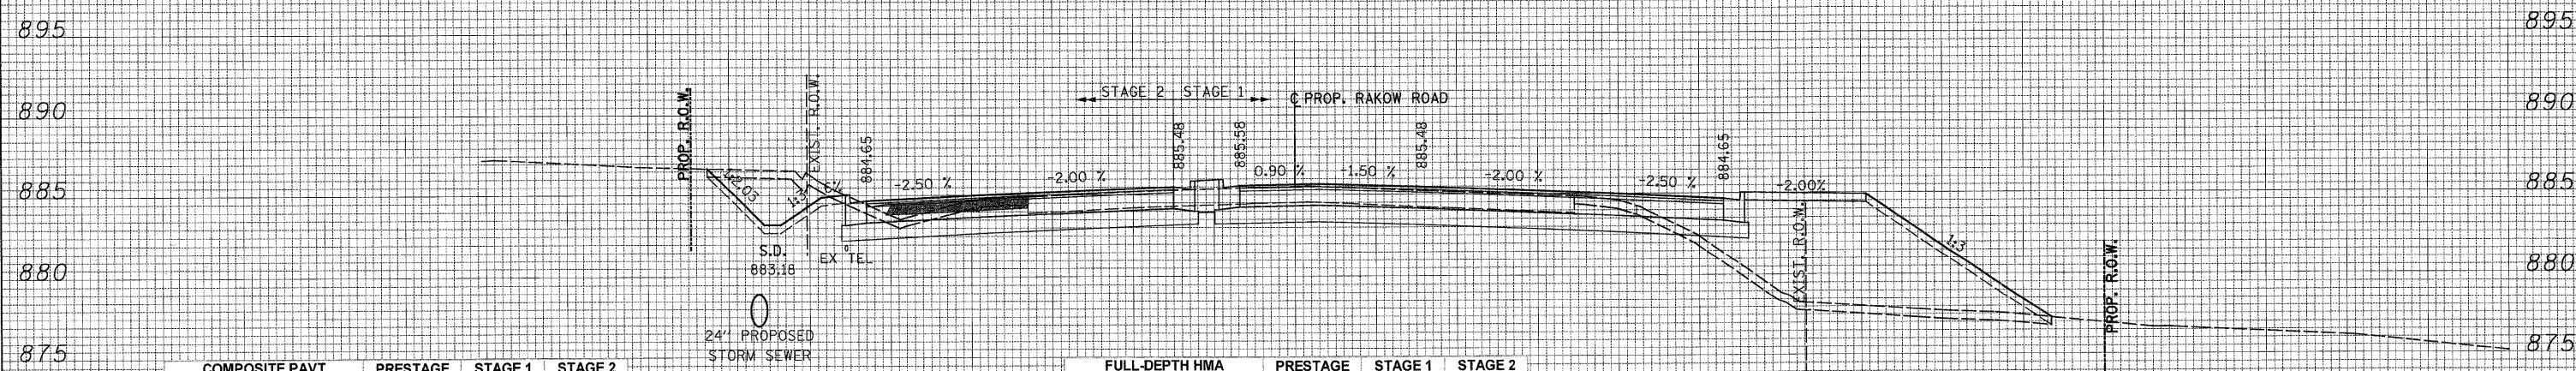

COMPOSITE PAVT	PRESTAGE	STAGE 1	STAGE 2
94+96.87 UNSUITABLE	4.63	31.22	21.30
EXCAVATION	0.00	44.91	65.33
EMBANKMENT	5.90	185.07	0.00

ALL UNITS ARE SQ FT

FULL-DEPTH HMA	PRESTAGE	STAGE 1	STAGE 2
94+96.87 UNSUITABLE	4.63	31.22	21.30
EXCAVATION	0.00	68.46	81.40
EMBANKMENT	5.90	181.51	0.00

ALL UNITS ARE SQ FT

94 + 96.87

150 140 130 120 110 100 90 80 70 60 50 40 30 20 10 0 10 20 30 40 50 60 70 80 90 100 110 120 130 140 150



USER NAME = Rdky.Lislo  
 DESIGNED - CPK  
 DRAWN - TCK  
 CHECKED - JAH  
 DATE - 8/2/2010  
 PLOT CONFIG = PDF(Reg, Large).plt  
 PLOT SCALE = 1d10  
 PLOT DATE = 7/28/2010 8:55:07 PM

REVISED -  
 REVISED -  
 REVISED -  
 REVISED -



MCHENRY COUNTY  
 DIVISION OF TRANSPORTATION

RAKOW ROAD  
 CROSS SECTIONS  
 SCALE: 1H:2V SHEET NO. STA. 94+96.87 TO STA. 95+25.27

F.A. RTE.	SECTION	COUNTY	TOTAL SHEETS	SHEET NO.
0336	05-00308-00-WR	MCHENRY	606	442

CONTRACT NO. 63398  
 ILLINOIS FED. AID PROJECT

G:\MCDOT\2010\Drawings\RDWY\hsts\Xsec\XS.XS\_01\_Rakow.dgn