


DATE \_\_\_\_\_  
 BY \_\_\_\_\_  
 SURVEYED \_\_\_\_\_  
 PLOTTED \_\_\_\_\_  
 NOTE BOOK \_\_\_\_\_  
 AREAS CHECKED \_\_\_\_\_

DATE \_\_\_\_\_  
 BY \_\_\_\_\_  
 SURVEYED \_\_\_\_\_  
 PLOTTED \_\_\_\_\_  
 NOTE BOOK \_\_\_\_\_  
 AREAS CHECKED \_\_\_\_\_

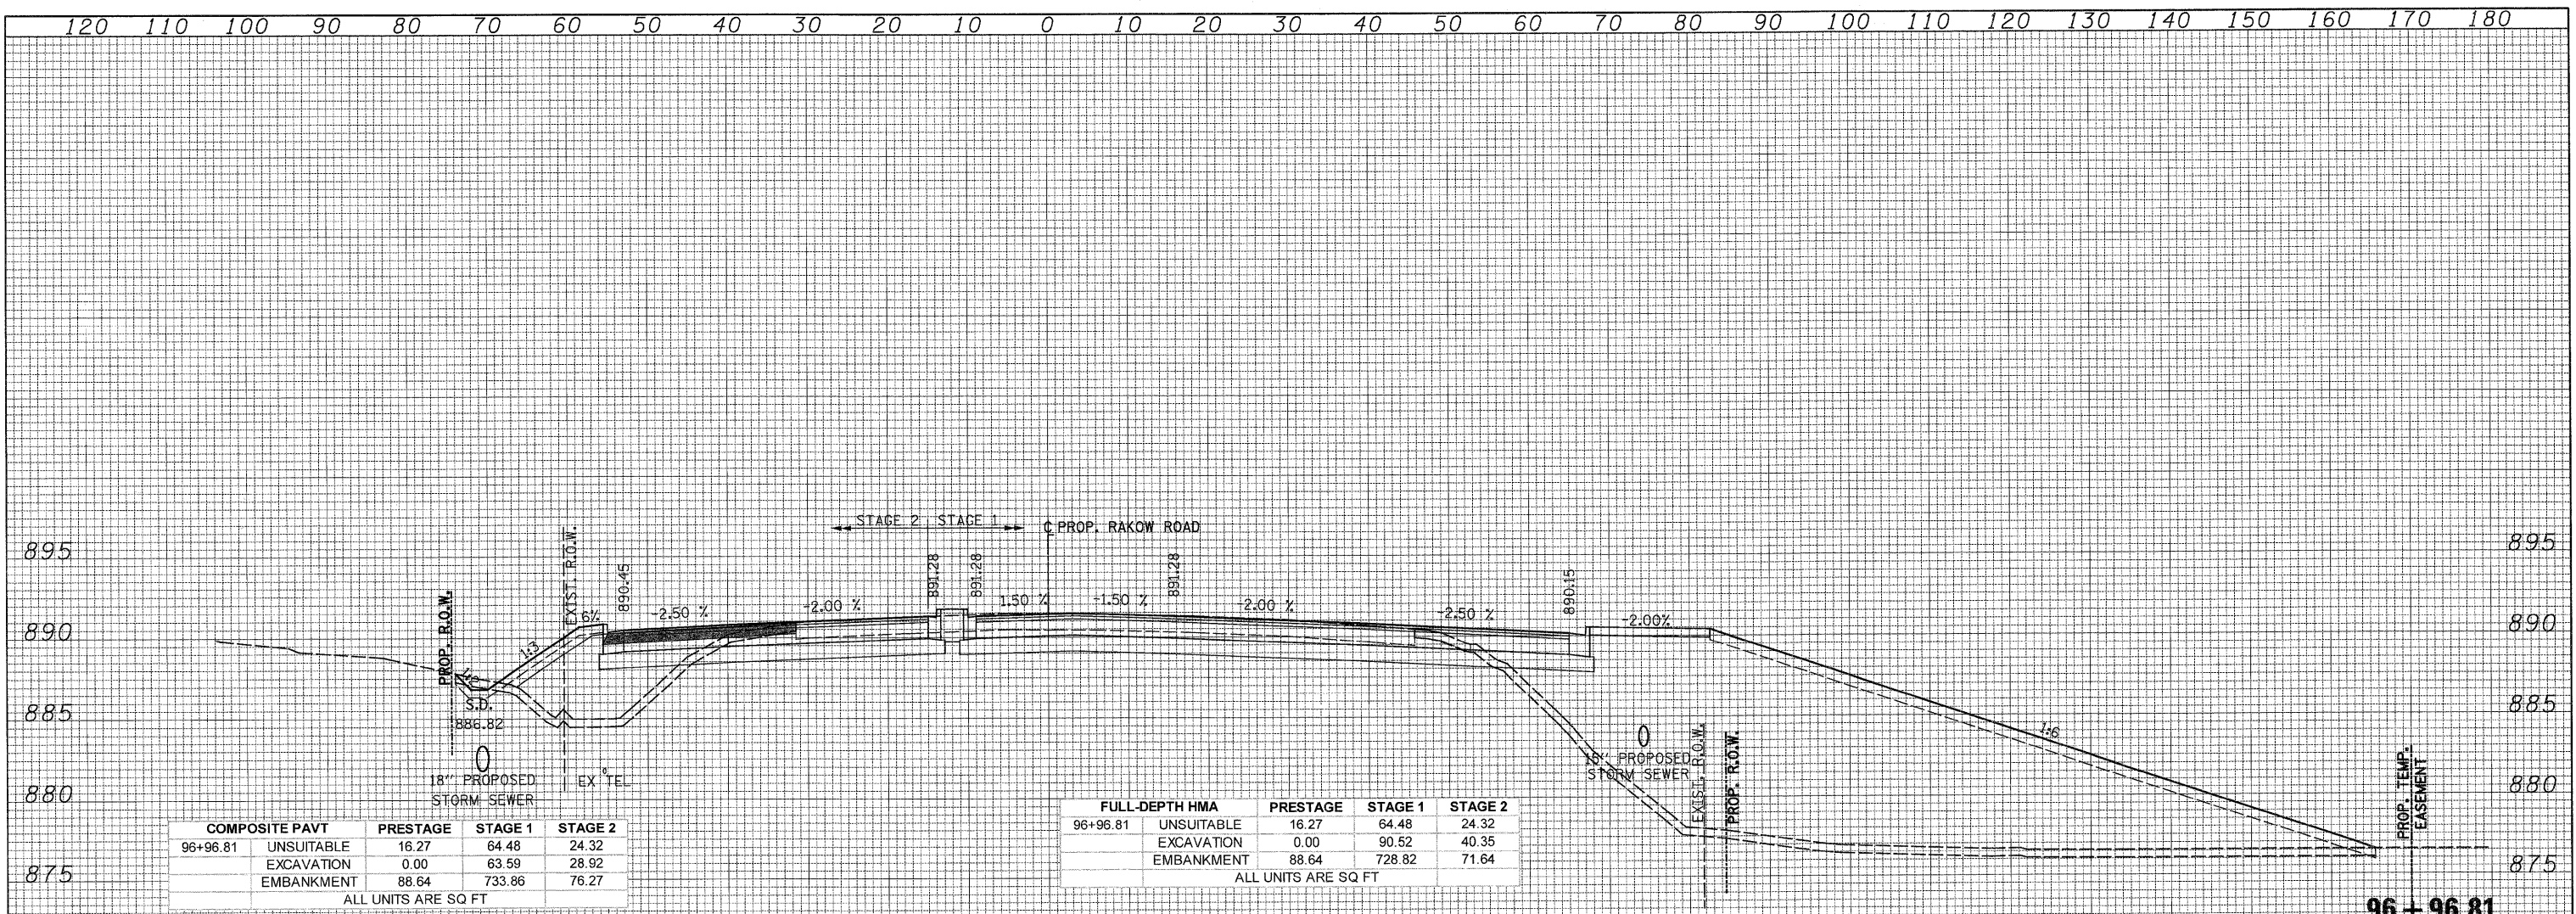


COMPOSITE PAVT	PRESTAGE	STAGE 1	STAGE 2
96+96.81 UNSUITABLE	16.27	64.48	24.32
EXCAVATION	0.00	63.59	28.92
EMBANKMENT	88.64	733.86	76.27

ALL UNITS ARE SQ FT

FULL-DEPTH HMA	PRESTAGE	STAGE 1	STAGE 2
96+96.81 UNSUITABLE	16.27	64.48	24.32
EXCAVATION	0.00	90.52	40.35
EMBANKMENT	88.64	728.82	71.64

ALL UNITS ARE SQ FT

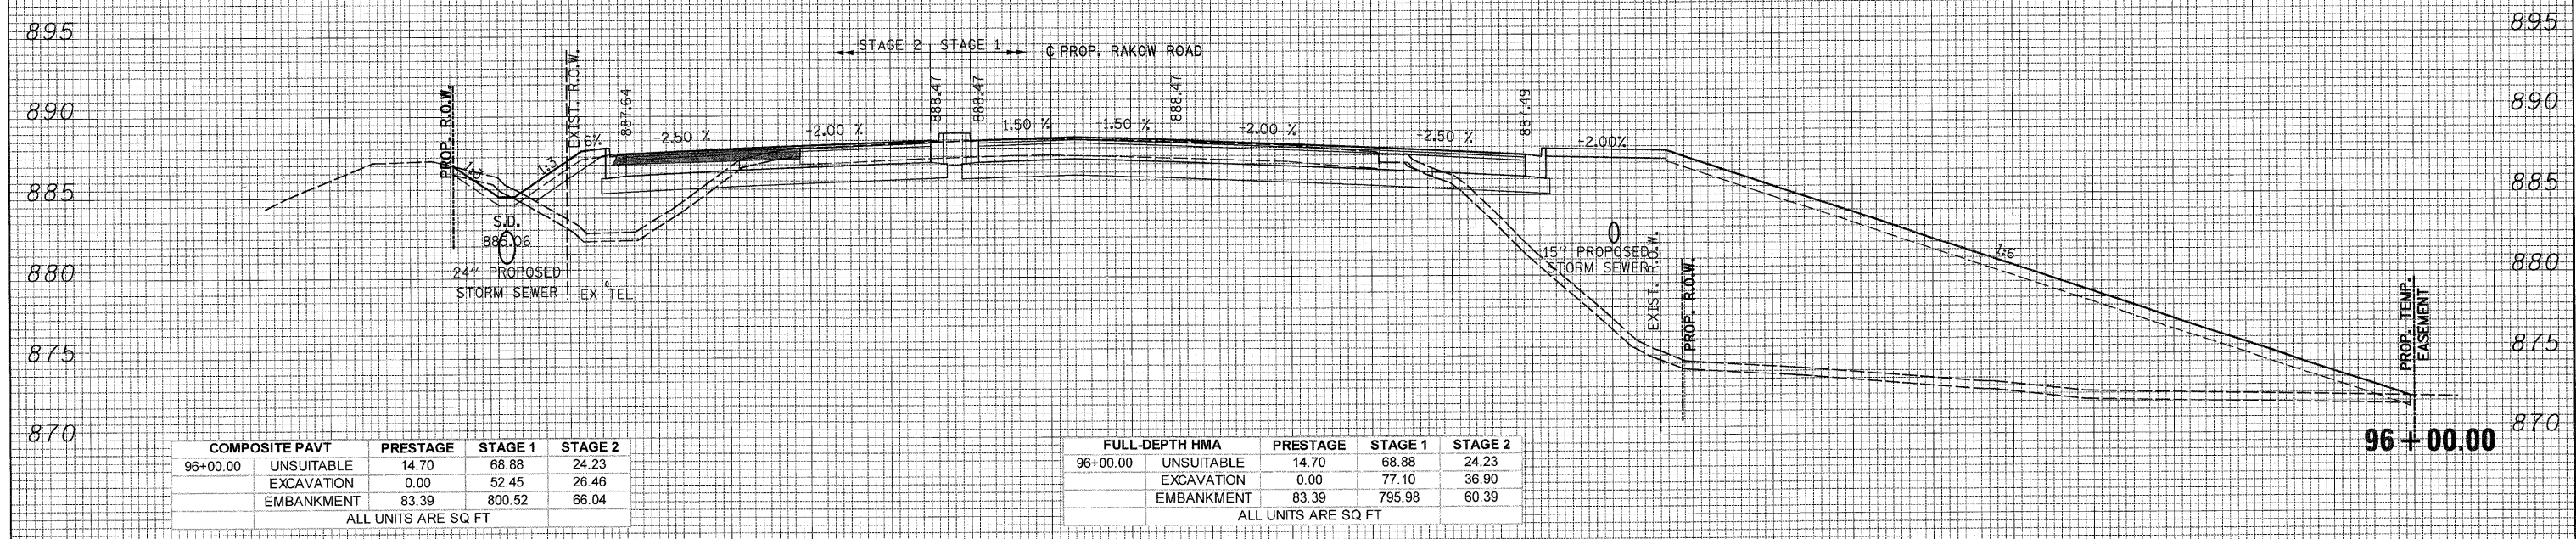

COMPOSITE PAVT	PRESTAGE	STAGE 1	STAGE 2
96+00.00 UNSUITABLE	14.70	68.88	24.23
EXCAVATION	0.00	52.45	26.46
EMBANKMENT	83.39	800.52	66.04

ALL UNITS ARE SQ FT

FULL-DEPTH HMA	PRESTAGE	STAGE 1	STAGE 2
96+00.00 UNSUITABLE	14.70	68.88	24.23
EXCAVATION	0.00	77.10	36.90
EMBANKMENT	83.39	795.98	60.39

ALL UNITS ARE SQ FT