


120 110 100 90 80 70 60 50 40 30 20 10 0 10 20 30 40 50 60 70 80 90 100 110 120 130 140 150 160 170 180

DATE \_\_\_\_\_  
 BY \_\_\_\_\_  
 SURVEYED \_\_\_\_\_  
 PLOTTED \_\_\_\_\_  
 NOTE BOOK \_\_\_\_\_  
 AREAS CHECKED \_\_\_\_\_  
 NO. \_\_\_\_\_

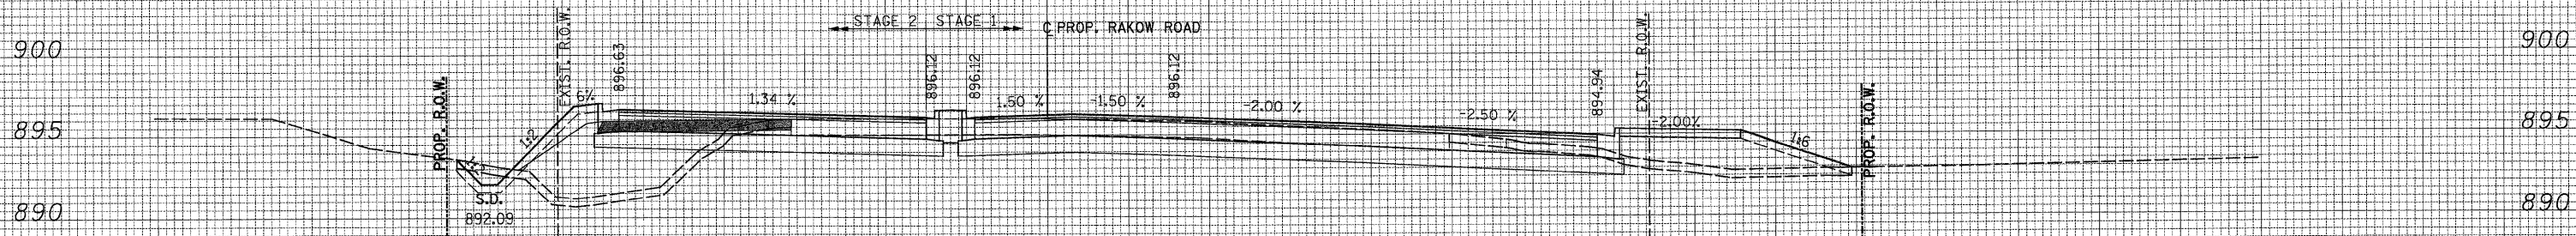

COMPOSITE PAVT	PRESTAGE	STAGE 1	STAGE 2
98+95.00 UNSUITABLE	15.63	25.06	22.84
EXCAVATION	0.00	93.53	24.72
EMBANKMENT	84.73	46.54	77.56


ALL UNITS ARE SQ FT

FULL-DEPTH HMA	PRESTAGE	STAGE 1	STAGE 2
98+95.00 UNSUITABLE	15.63	25.06	22.84
EXCAVATION	0.00	93.53	34.76
EMBANKMENT	84.73	46.83	71.54

ALL UNITS ARE SQ FT

98+95.00

DATE \_\_\_\_\_  
 BY \_\_\_\_\_  
 SURVEYED \_\_\_\_\_  
 PLOTTED \_\_\_\_\_  
 NOTE BOOK \_\_\_\_\_  
 AREAS CHECKED \_\_\_\_\_  
 NO. \_\_\_\_\_

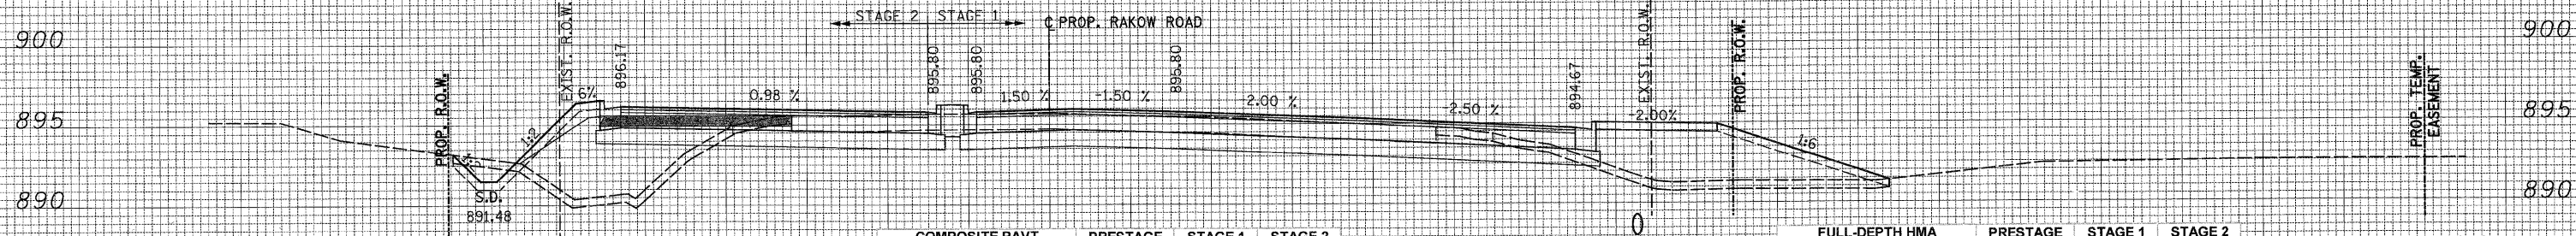


COMPOSITE PAVT	PRESTAGE	STAGE 1	STAGE 2
98+78.05 UNSUITABLE	15.71	28.50	23.50
EXCAVATION	0.00	51.28	24.62
EMBANKMENT	89.94	90.05	78.69

ALL UNITS ARE SQ FT

FULL-DEPTH HMA	PRESTAGE	STAGE 1	STAGE 2
98+78.05 UNSUITABLE	15.71	28.50	23.50
EXCAVATION	0.00	82.26	34.83
EMBANKMENT	89.94	89.06	72.83

ALL UNITS ARE SQ FT

98+78.05

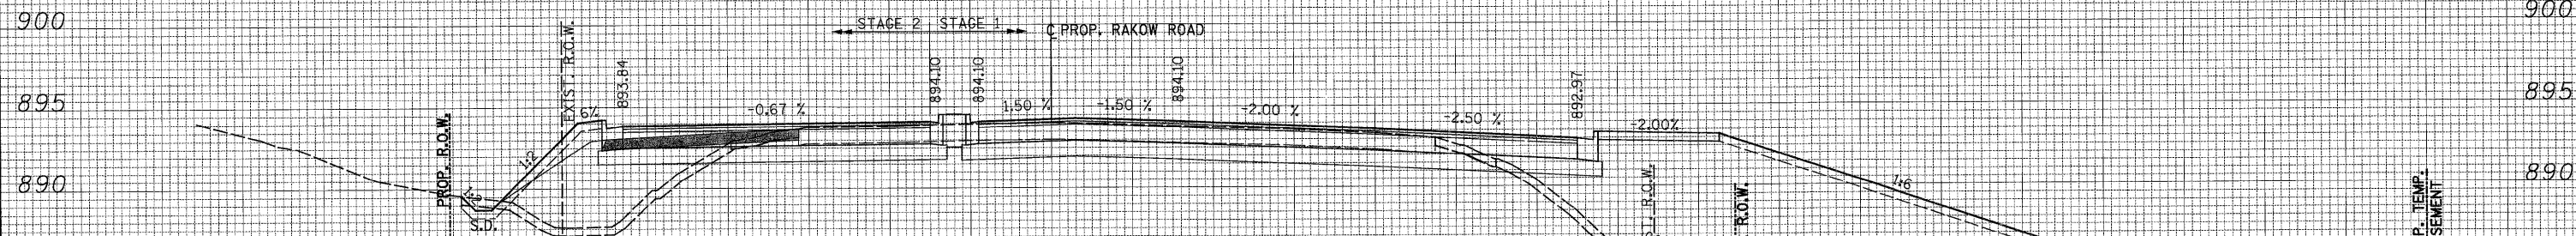

COMPOSITE PAVT	PRESTAGE	STAGE 1	STAGE 2
98+00.00 UNSUITABLE	16.42	46.76	23.19
EXCAVATION	0.00	46.40	21.26
EMBANKMENT	94.50	404.65	86.69

ALL UNITS ARE SQ FT

FULL-DEPTH HMA	PRESTAGE	STAGE 1	STAGE 2
98+00.00 UNSUITABLE	16.42	46.76	23.19
EXCAVATION	0.00	73.44	31.67
EMBANKMENT	94.50	399.70	81.05

ALL UNITS ARE SQ FT

98+00.00

120 110 100 90 80 70 60 50 40 30 20 10 0 10 20 30 40 50 60 70 80 90 100 110 120 130 140 150 160 170 180



USER NAME = rdwy\_lisle  
 PLOT CONFIG = PDFGrayLarge.plt  
 PLOT SCALE = 1:100  
 PLOT DATE = 7/28/2010 8:55:15 PM

DESIGNED - CPK  
 DRAWN - TCK  
 CHECKED - JAH  
 DATE - 8/2/2010



MCHENRY COUNTY  
 DIVISION OF TRANSPORTATION

RAKOW ROAD  
 CROSS SECTIONS

SCALE: 1H:2V SHEET NO. STA. 98+00.00 TO STA. 98+95.00

F.A. RTE.	SECTION	COUNTY	TOTAL SHEETS	SHEET NO.
0336	05-00308-00-WR	MCHENRY	606	444

CONTRACT NO. 63398 ILLINOIS FED. AID PROJECT

Q:\MCDOT\20950\Drawings\RDWY\shhs\Xsec\XS\_21\_Rakow.dgn