


150 140 130 120 110 100 90 80 70 60 50 40 30 20 10 0 10 20 30 40 50 60 70 80 90 100 110 120 130 140 150

DATE _____
 BY _____
 SURVEYED _____
 PLOTTED _____
 NOTE BOOK _____
 AREAS CHECKED _____

DATE _____
 BY _____
 SURVEYED _____
 PLOTTED _____
 NOTE BOOK _____
 AREAS CHECKED _____

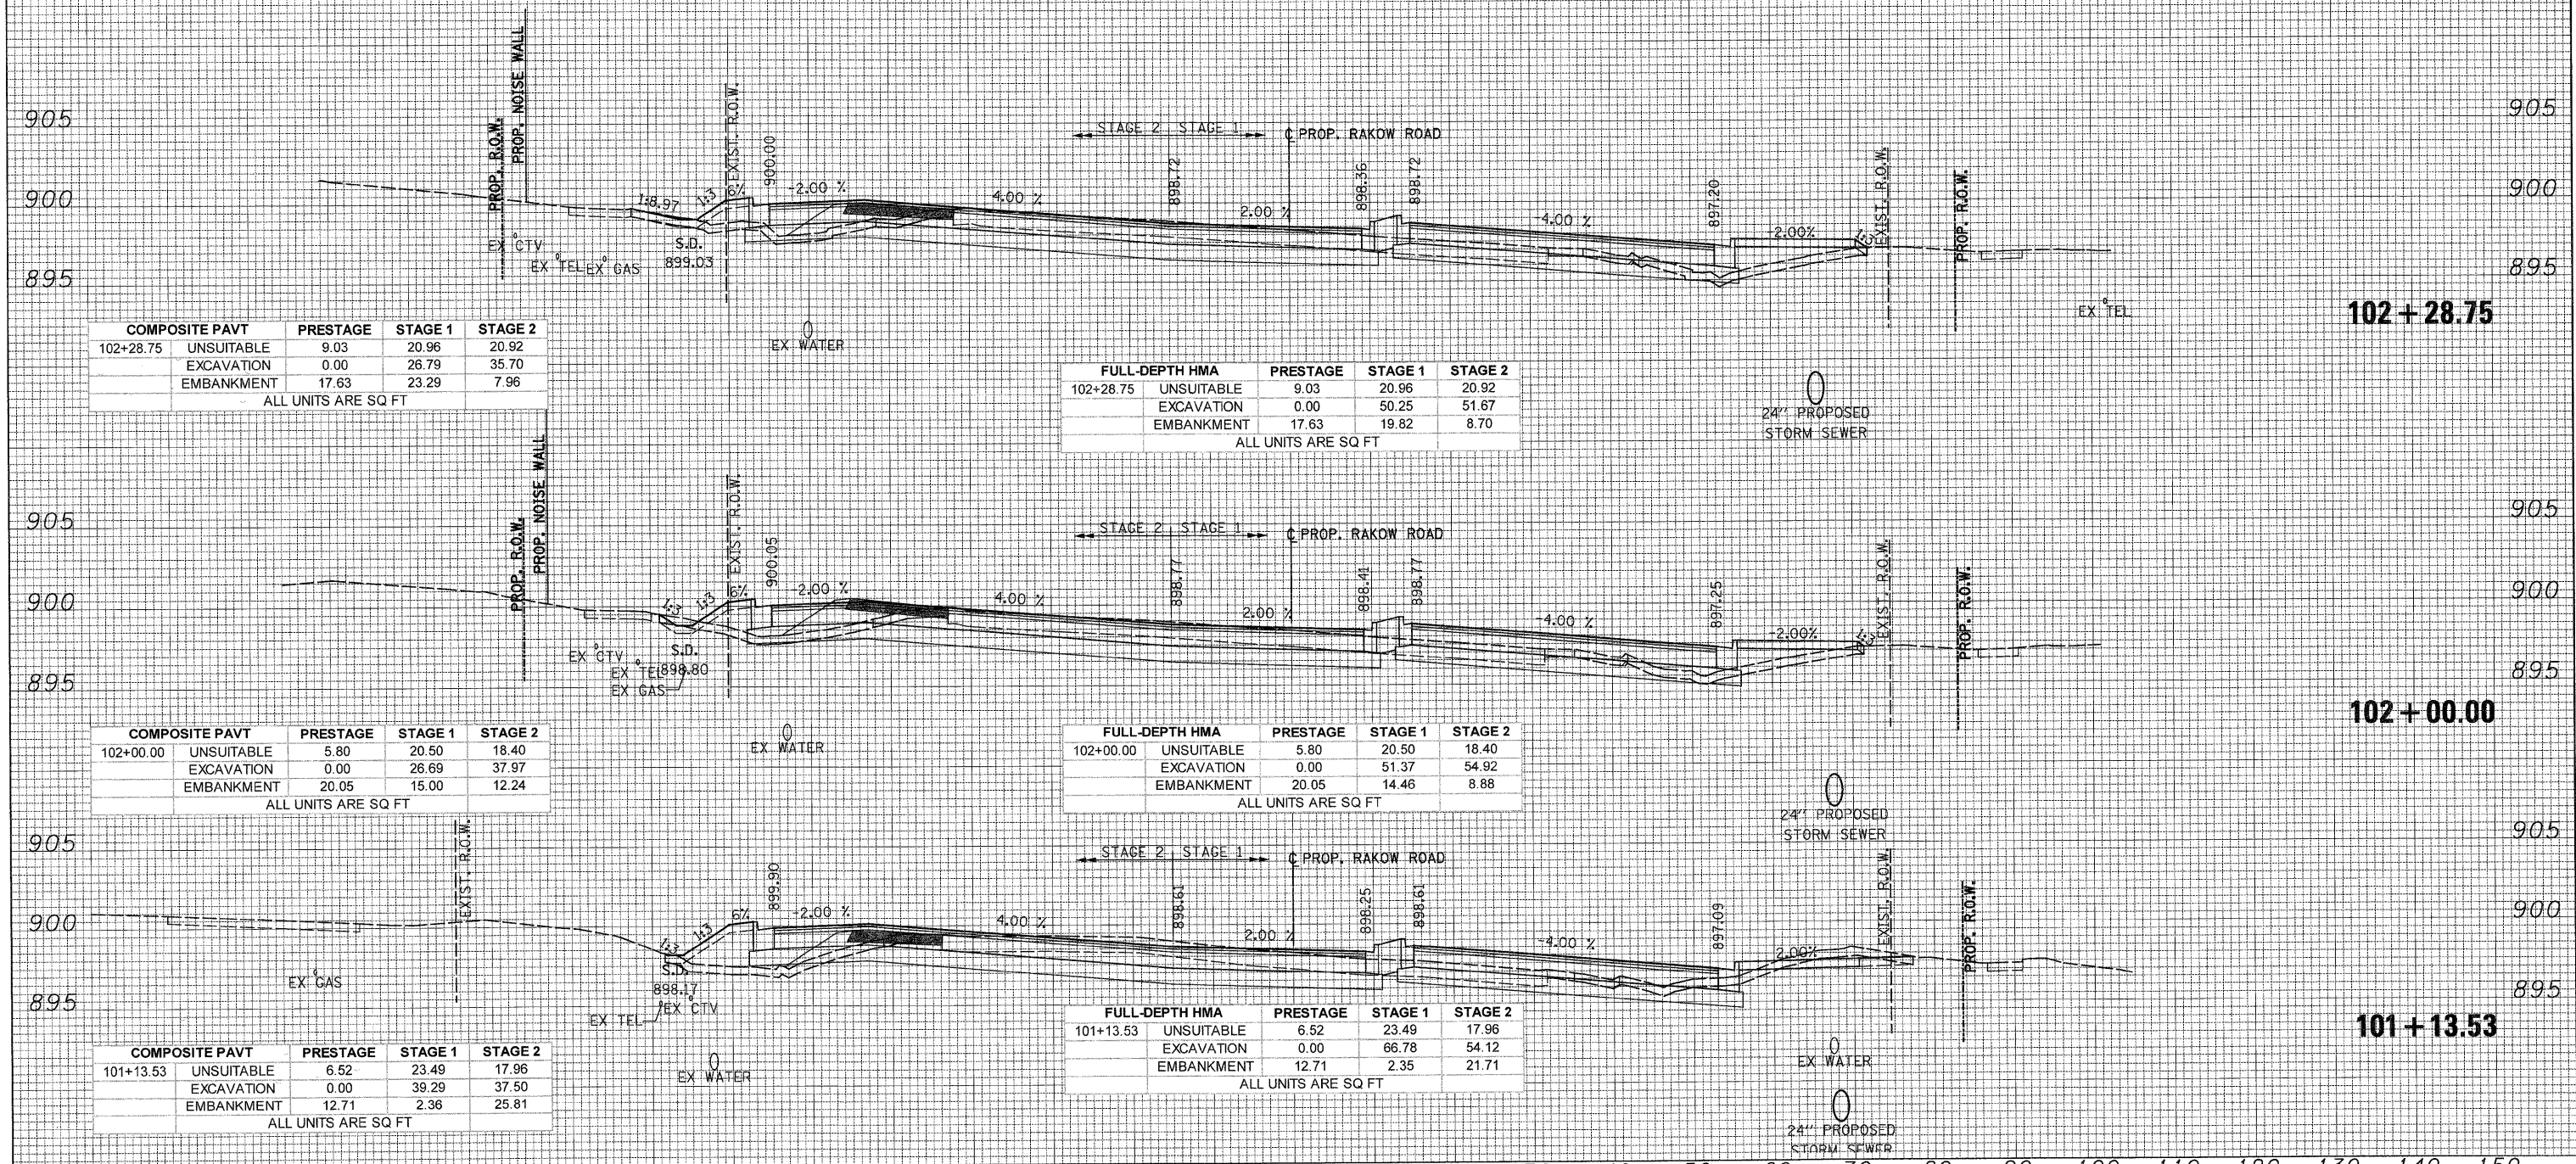

COMPOSITE PAVT	PRESTAGE	STAGE 1	STAGE 2
102+28.75 UNSUITABLE	9.03	20.96	20.92
EXCAVATION	0.00	26.79	35.70
EMBANKMENT	17.63	23.29	7.96

ALL UNITS ARE SQ FT

FULL-DEPTH HMA	PRESTAGE	STAGE 1	STAGE 2
102+28.75 UNSUITABLE	9.03	20.96	20.92
EXCAVATION	0.00	50.25	51.67
EMBANKMENT	17.63	19.82	8.70

ALL UNITS ARE SQ FT

COMPOSITE PAVT	PRESTAGE	STAGE 1	STAGE 2
102+00.00 UNSUITABLE	5.80	20.50	18.40
EXCAVATION	0.00	26.69	37.97
EMBANKMENT	20.05	15.00	12.24

ALL UNITS ARE SQ FT

FULL-DEPTH HMA	PRESTAGE	STAGE 1	STAGE 2
102+00.00 UNSUITABLE	5.80	20.50	18.40
EXCAVATION	0.00	51.37	54.92
EMBANKMENT	20.05	14.46	8.88

ALL UNITS ARE SQ FT

COMPOSITE PAVT	PRESTAGE	STAGE 1	STAGE 2
101+13.53 UNSUITABLE	6.52	23.49	17.96
EXCAVATION	0.00	39.29	37.50
EMBANKMENT	12.71	2.36	25.81

ALL UNITS ARE SQ FT

FULL-DEPTH HMA	PRESTAGE	STAGE 1	STAGE 2
101+13.53 UNSUITABLE	6.52	23.49	17.96
EXCAVATION	0.00	66.78	54.12
EMBANKMENT	12.71	2.35	21.71

ALL UNITS ARE SQ FT

150 140 130 120 110 100 90 80 70 60 50 40 30 20 10 0 10 20 30 40 50 60 70 80 90 100 110 120 130 140 150



USER NAME = Rdog_Lisle
 PLOT CONFIG = PDFGrey_Large.plt
 PLOT SCALE = 1:100
 PLOT DATE = 7/28/2010 8:55:28 PM

DESIGNED - CPK
 DRAWN - TCK
 CHECKED - JAH
 DATE - 8/2/2010

REVISED -
 REVISED -
 REVISED -
 REVISED -



MCHENRY COUNTY
 DIVISION OF TRANSPORTATION

SCALE: 1H:2V SHEET NO. STA. 101+13.53 TO STA. 102+28.75

RAKOW ROAD
 CROSS SECTIONS

F.A. RTE.	SECTION	COUNTY	TOTAL SHEETS	SHEET NO.
0336	05-00308-00-WR	MCHENRY	606	445

CONTRACT NO. 63398 ILLINOIS FED. AID PROJECT

Q:\MCDOT\28952_00\Drawings\RDW\shs\Xseo\XS.XS_01_Rakow.dgn