


FINAL SURVEY PLOTTING AREAS CHECKED
 SURVEYED PLOTTING AREAS CHECKED
 BY: _____ DATE: _____
 NO. _____

ORIGINAL SURVEY PLOTTING AREAS CHECKED
 SURVEYED PLOTTING AREAS CHECKED
 BY: _____ DATE: _____
 NO. _____

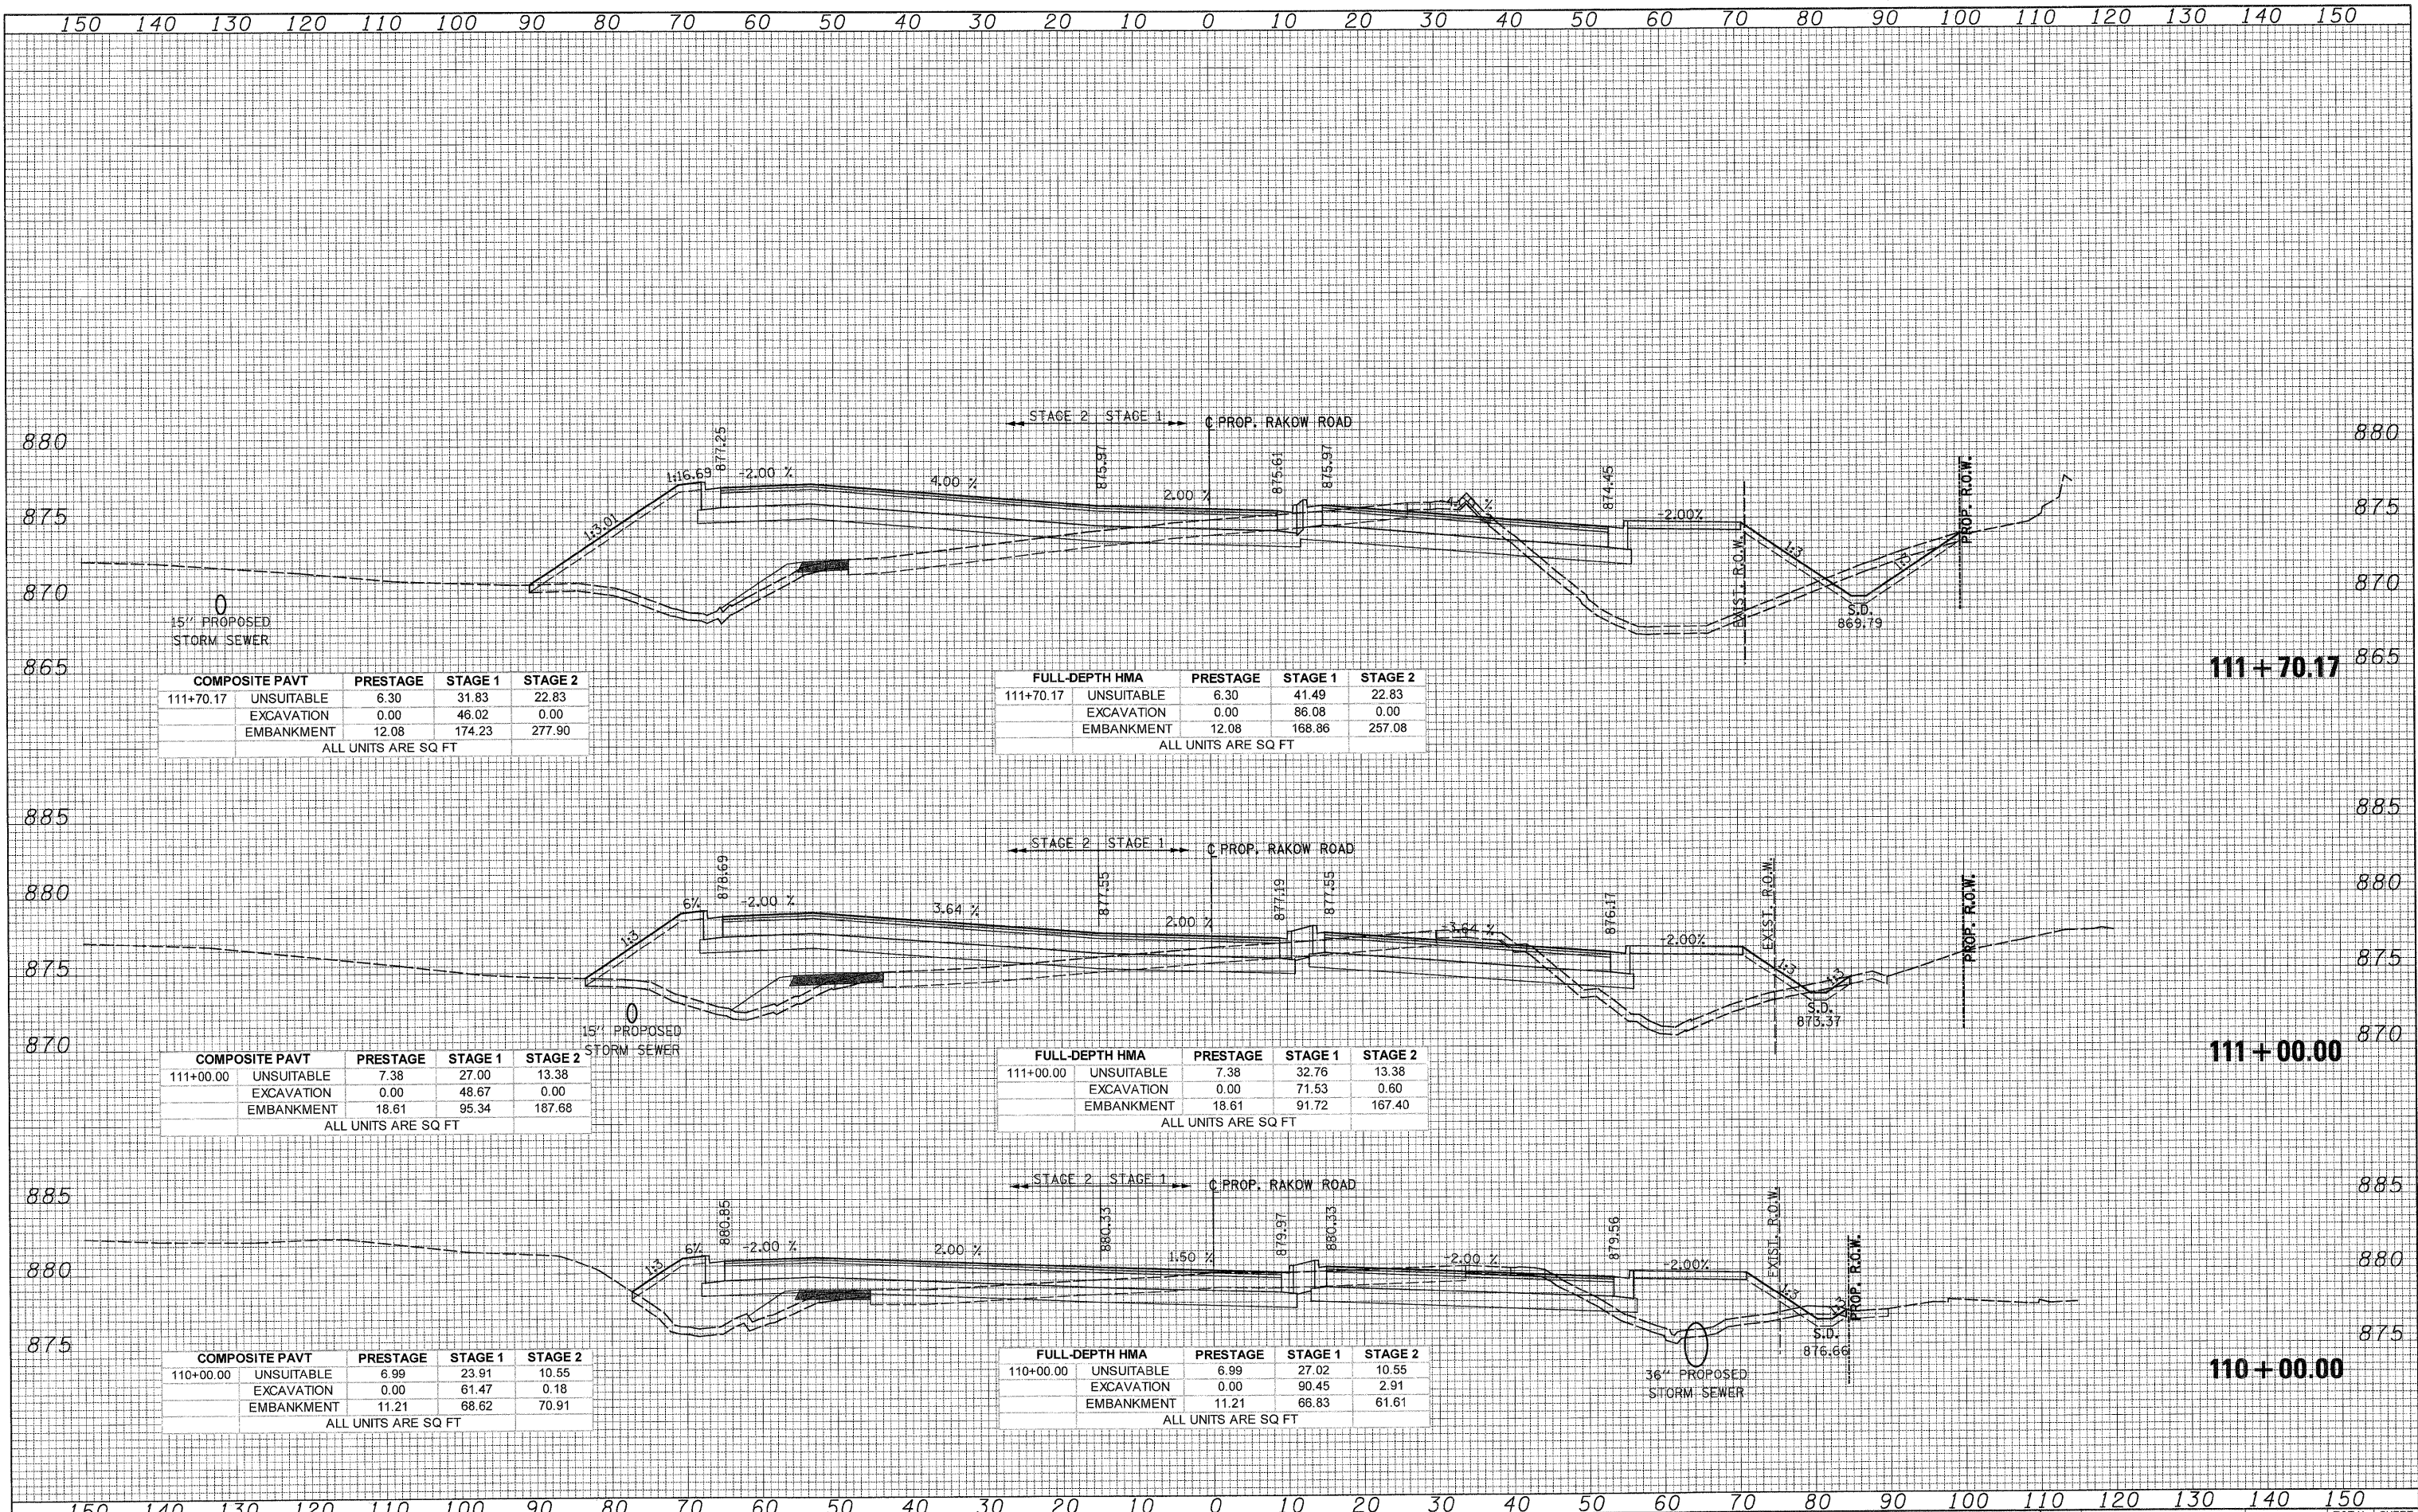

150 140 130 120 110 100 90 80 70 60 50 40 30 20 10 0 10 20 30 40 50 60 70 80 90 100 110 120 130 140 150

	USER NAME = Rdwy.Lisle	DESIGNED - CPK	REVISED -		RAKOW ROAD CROSS SECTIONS		F.A. RTE. 0336	SECTION 05-00308-00-WR	COUNTY MCHENRY	TOTAL SHEETS 606	SHEET NO. 448
	PLOT CONFIG = PDFGrwy_Large.plt PLOT SCALE = 1:100 PLOT DATE = 7/28/2010 8:55:36 PM	DRAWN - TCK CHECKED - JAH DATE - 8/2/2010	REVISED - REVISED - REVISED - REVISED -		SCALE: 1H:2V	SHEET NO.					

G:\MCDOT\22950\001\Drawings\RDWY\shs\Xseo\5.XS_01_Rakow.dgn