


DATE \_\_\_\_\_  
 BY \_\_\_\_\_  
 SURVEYED \_\_\_\_\_  
 PLOTTED \_\_\_\_\_  
 TEMPLATE \_\_\_\_\_  
 NOTE BOOK \_\_\_\_\_  
 AREAS CHECKED \_\_\_\_\_  
 NO. \_\_\_\_\_

DATE \_\_\_\_\_  
 BY \_\_\_\_\_  
 SURVEYED \_\_\_\_\_  
 PLOTTED \_\_\_\_\_  
 TEMPLATE \_\_\_\_\_  
 NOTE BOOK \_\_\_\_\_  
 AREAS CHECKED \_\_\_\_\_  
 NO. \_\_\_\_\_



150 140 130 120 110 100 90 80 70 60 50 40 30 20 10 0 10 20 30 40 50 60 70 80 90 100 110 120 130 140 150

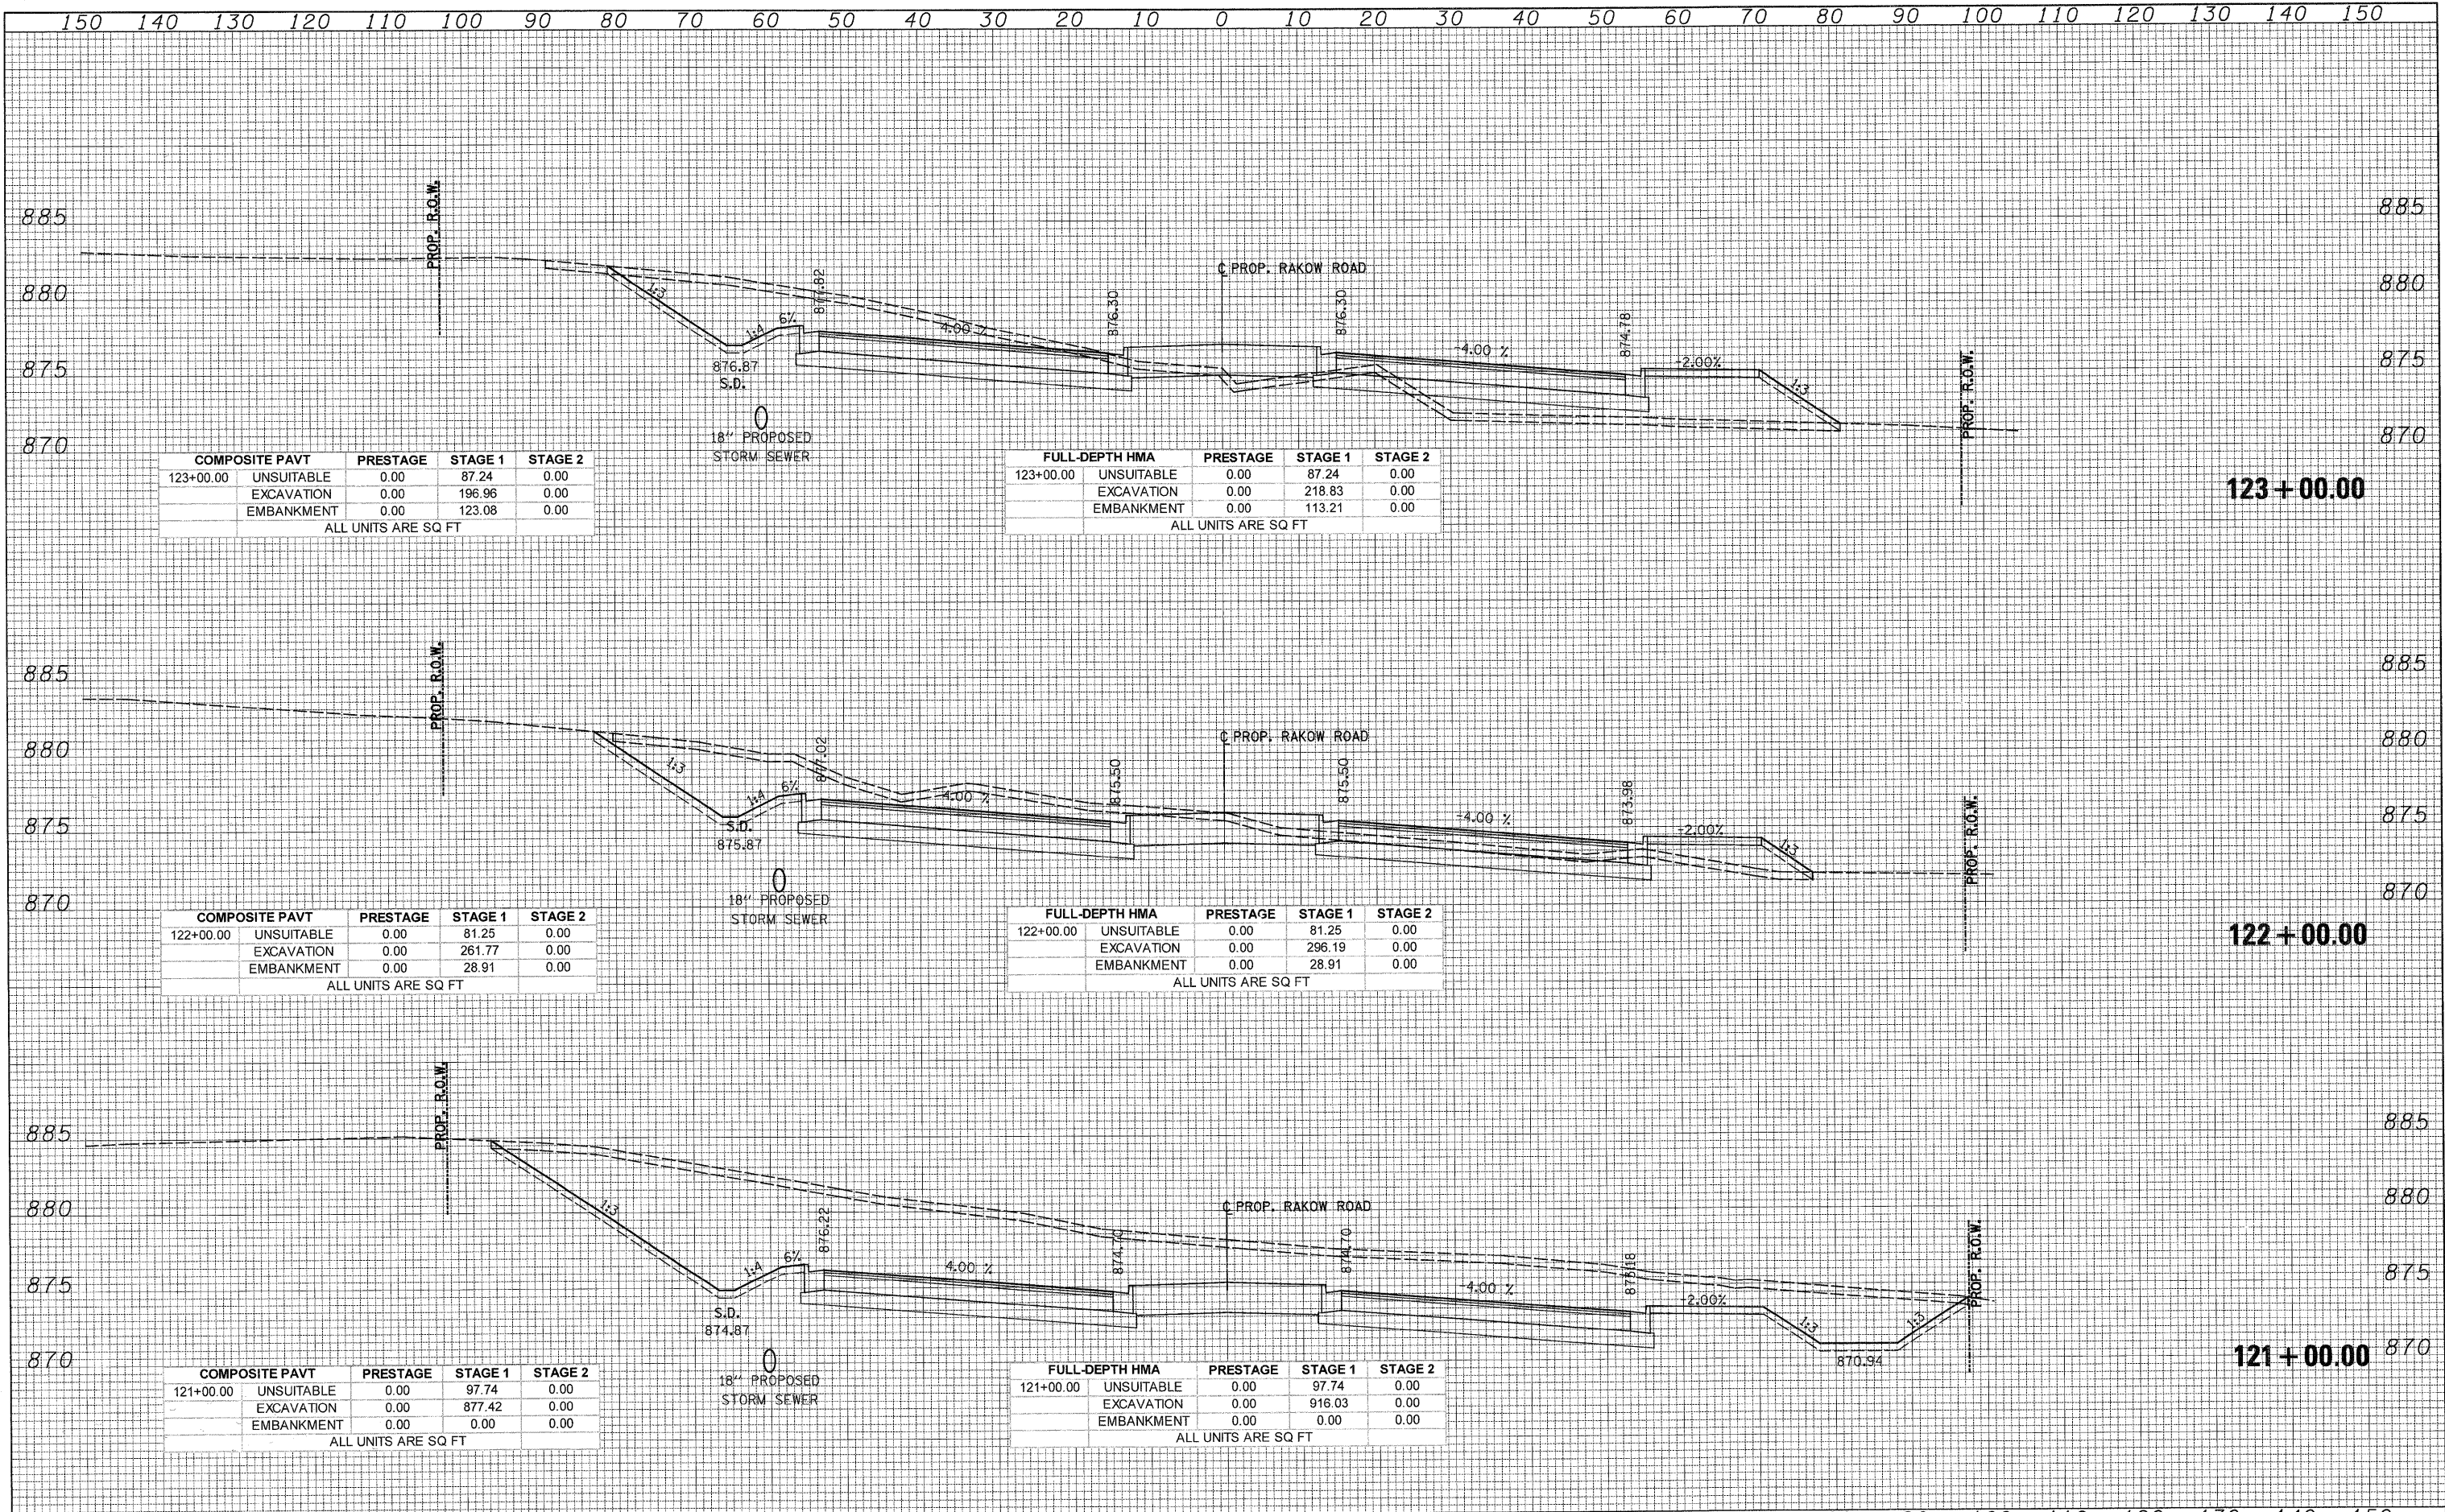

USER NAME = Rduy.Lisle  
 DESIGNED - CPK  
 PLOT CONFIG = PDFGreyLarge.plt  
 DRAWN - TCK  
 PLOT SCALE = 1/100  
 CHECKED - JAH  
 PLOT DATE = 7/28/2018 8:55:57 PM  
 DATE - 8/2/2010  
 REVISIONS -



**MCHENRY COUNTY  
 DIVISION OF TRANSPORTATION**

**RAKOW ROAD  
 CROSS SECTIONS**  
 SCALE: 1H:2V SHEET NO. STA. 121+00.00 TO STA. 123+00.00

F.A. RTE.	SECTION	COUNTY	TOTAL SHEETS	SHEET NO.
0336	05-00308-00-WR	MCHENRY	606	452
			CONTRACT NO. 63398	
ILLINOIS FED. AID PROJECT				

G:\MCDOT\2015\02\Drawings\RDW\shs\Xsec\XS\_01\_Rakow.dgn