


DATE _____
 BY _____
 SURVEYED _____
 PLOTTED _____
 NOTE BOOK _____
 AREAS CHECKED _____

DATE _____
 BY _____
 SURVEYED _____
 PLOTTED _____
 NOTE BOOK _____
 AREAS CHECKED _____

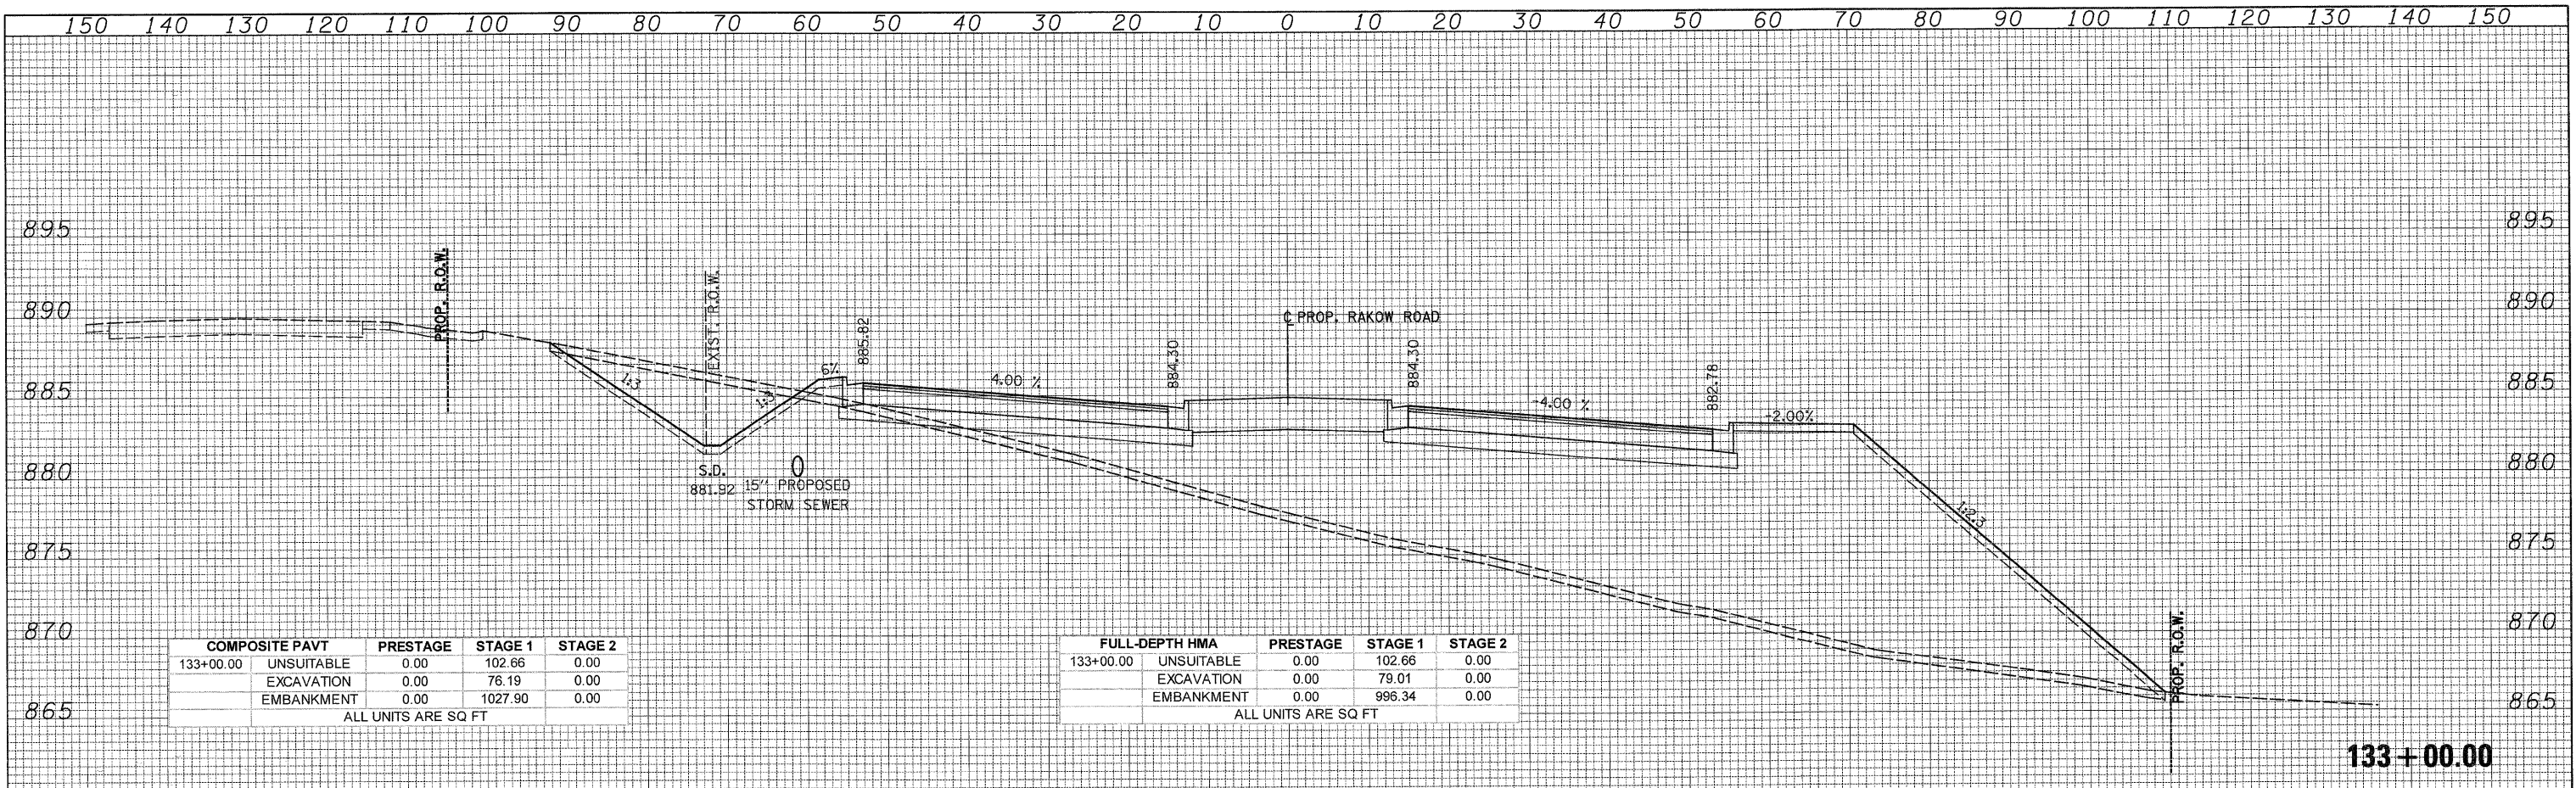


| COMPOSITE PAVT | PRESTAGE | STAGE 1 | STAGE 2 |
|----------------------|----------|---------|---------|
| 133+00.00 UNSUITABLE | 0.00 | 102.66 | 0.00 |
| EXCAVATION | 0.00 | 76.19 | 0.00 |
| EMBANKMENT | 0.00 | 1027.90 | 0.00 |

ALL UNITS ARE SQ FT

| FULL-DEPTH HMA | PRESTAGE | STAGE 1 | STAGE 2 |
|----------------------|----------|---------|---------|
| 133+00.00 UNSUITABLE | 0.00 | 102.66 | 0.00 |
| EXCAVATION | 0.00 | 79.01 | 0.00 |
| EMBANKMENT | 0.00 | 996.34 | 0.00 |

ALL UNITS ARE SQ FT

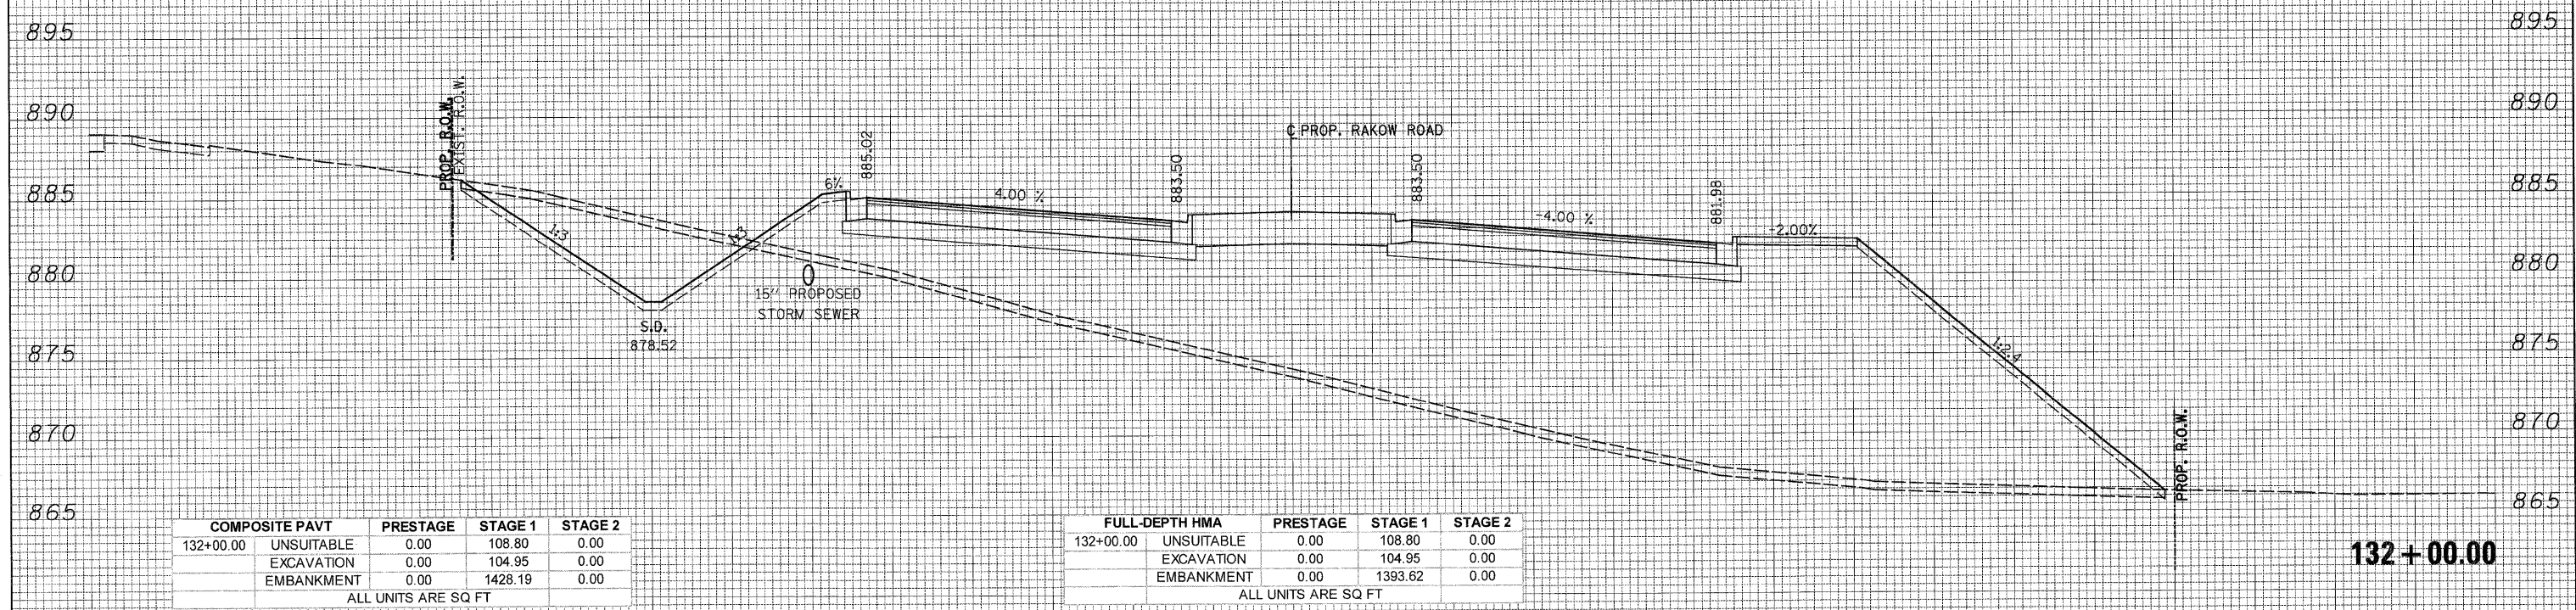

| COMPOSITE PAVT | PRESTAGE | STAGE 1 | STAGE 2 |
|----------------------|----------|---------|---------|
| 132+00.00 UNSUITABLE | 0.00 | 108.80 | 0.00 |
| EXCAVATION | 0.00 | 104.95 | 0.00 |
| EMBANKMENT | 0.00 | 1428.19 | 0.00 |

ALL UNITS ARE SQ FT

| FULL-DEPTH HMA | PRESTAGE | STAGE 1 | STAGE 2 |
|----------------------|----------|---------|---------|
| 132+00.00 UNSUITABLE | 0.00 | 108.80 | 0.00 |
| EXCAVATION | 0.00 | 104.95 | 0.00 |
| EMBANKMENT | 0.00 | 1393.62 | 0.00 |

ALL UNITS ARE SQ FT

150 140 130 120 110 100 90 80 70 60 50 40 30 20 10 0 10 20 30 40 50 60 70 80 90 100 110 120 130 140 150



USER NAME = Rdwy.Lisle
 PLOT CONFIG = PDF(Grey, Large).plt
 PLOT SCALE = 1:100
 PLOT DATE = 7/28/2010 8:56:18 PM

DESIGNED - CPK
 DRAWN - TCK
 CHECKED - JAH
 DATE - 8/2/2010



MCHENRY COUNTY
 DIVISION OF TRANSPORTATION

SCALE: 1H:2V SHEET NO. STA. 132+00.00 TO STA. 133+00.00

| F.A. RTE. | SECTION | COUNTY | TOTAL SHEETS | SHEET NO. |
|-----------|----------------|---------|--------------|-----------|
| 0336 | 05-00308-00-WR | MCHENRY | 606 | 456 |

CONTRACT NO. 63398
 ILLINOIS FED. AID PROJECT

G:\MCDOT\2010\Drawings\RDWY\lhts\Xseo\5.XS.01 Rakow.dgn