
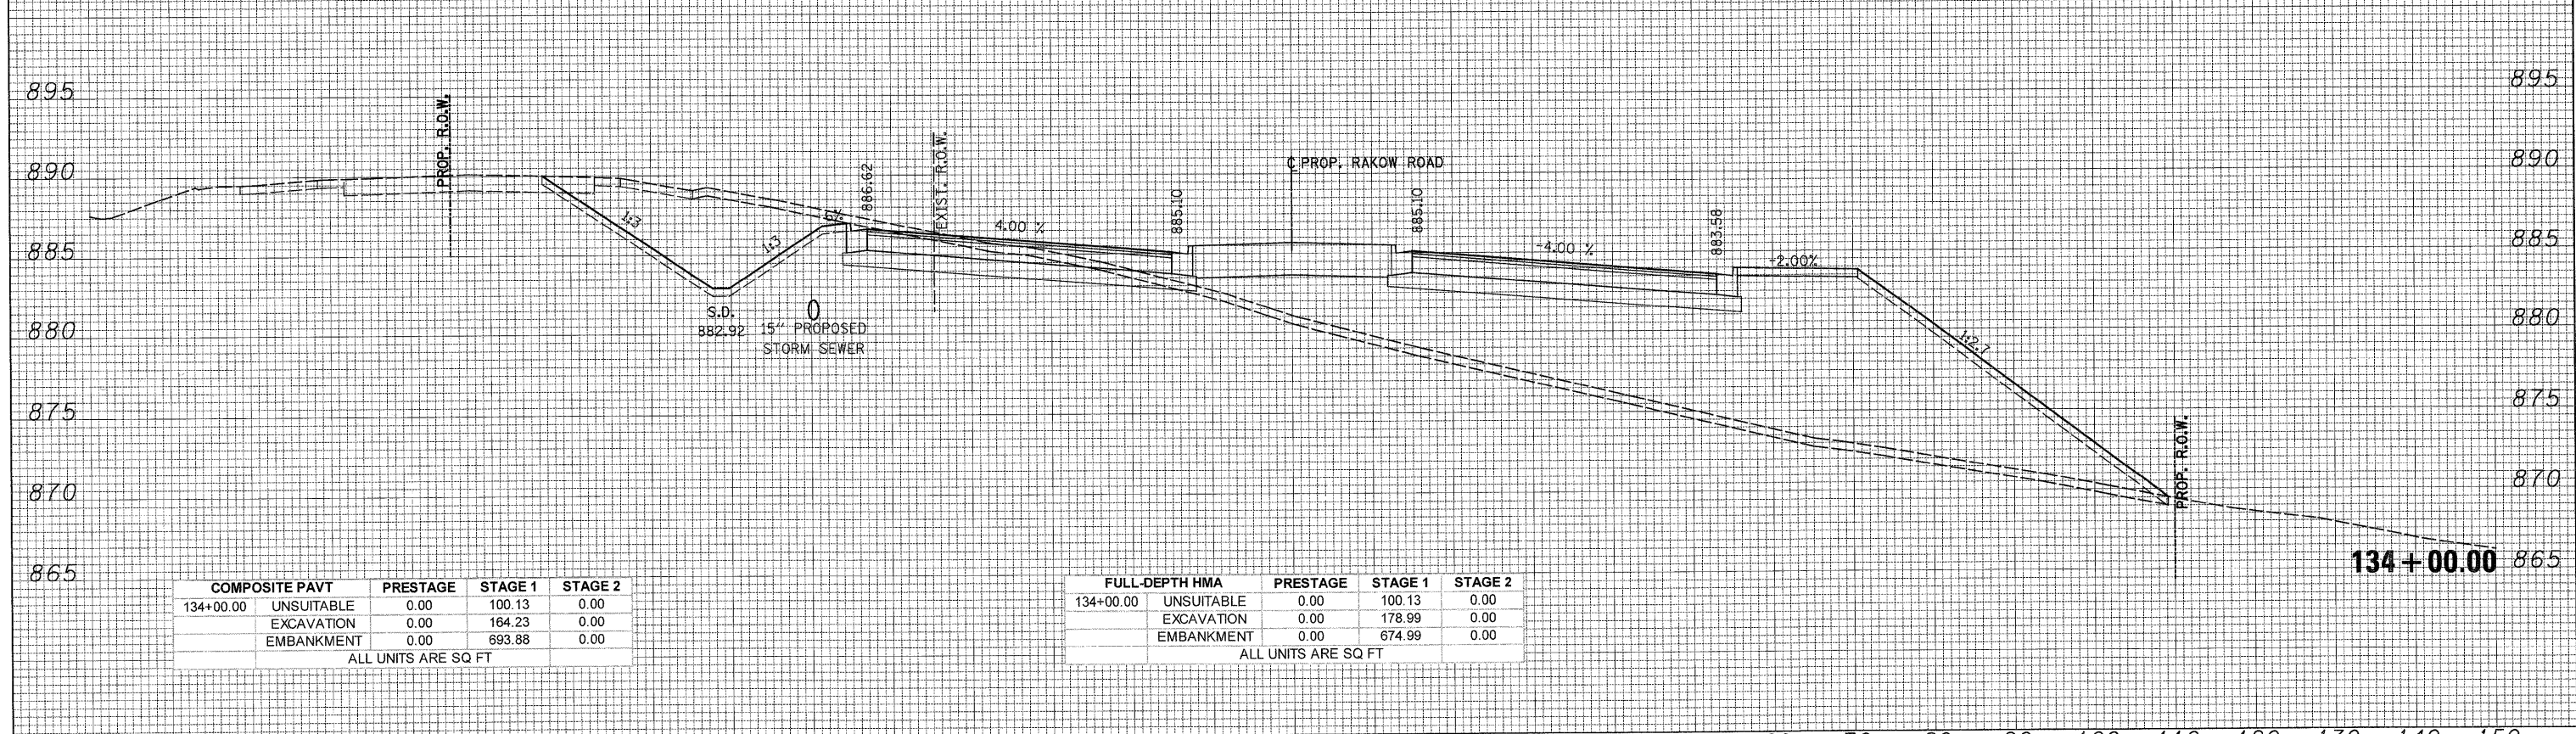


DATE _____
 BY _____
 SURVEYED _____
 PLOTTED _____
 NOTE BOOK _____
 AREAS CHECKED _____

DATE _____
 BY _____
 SURVEYED _____
 PLOTTED _____
 NOTE BOOK _____
 AREAS CHECKED _____

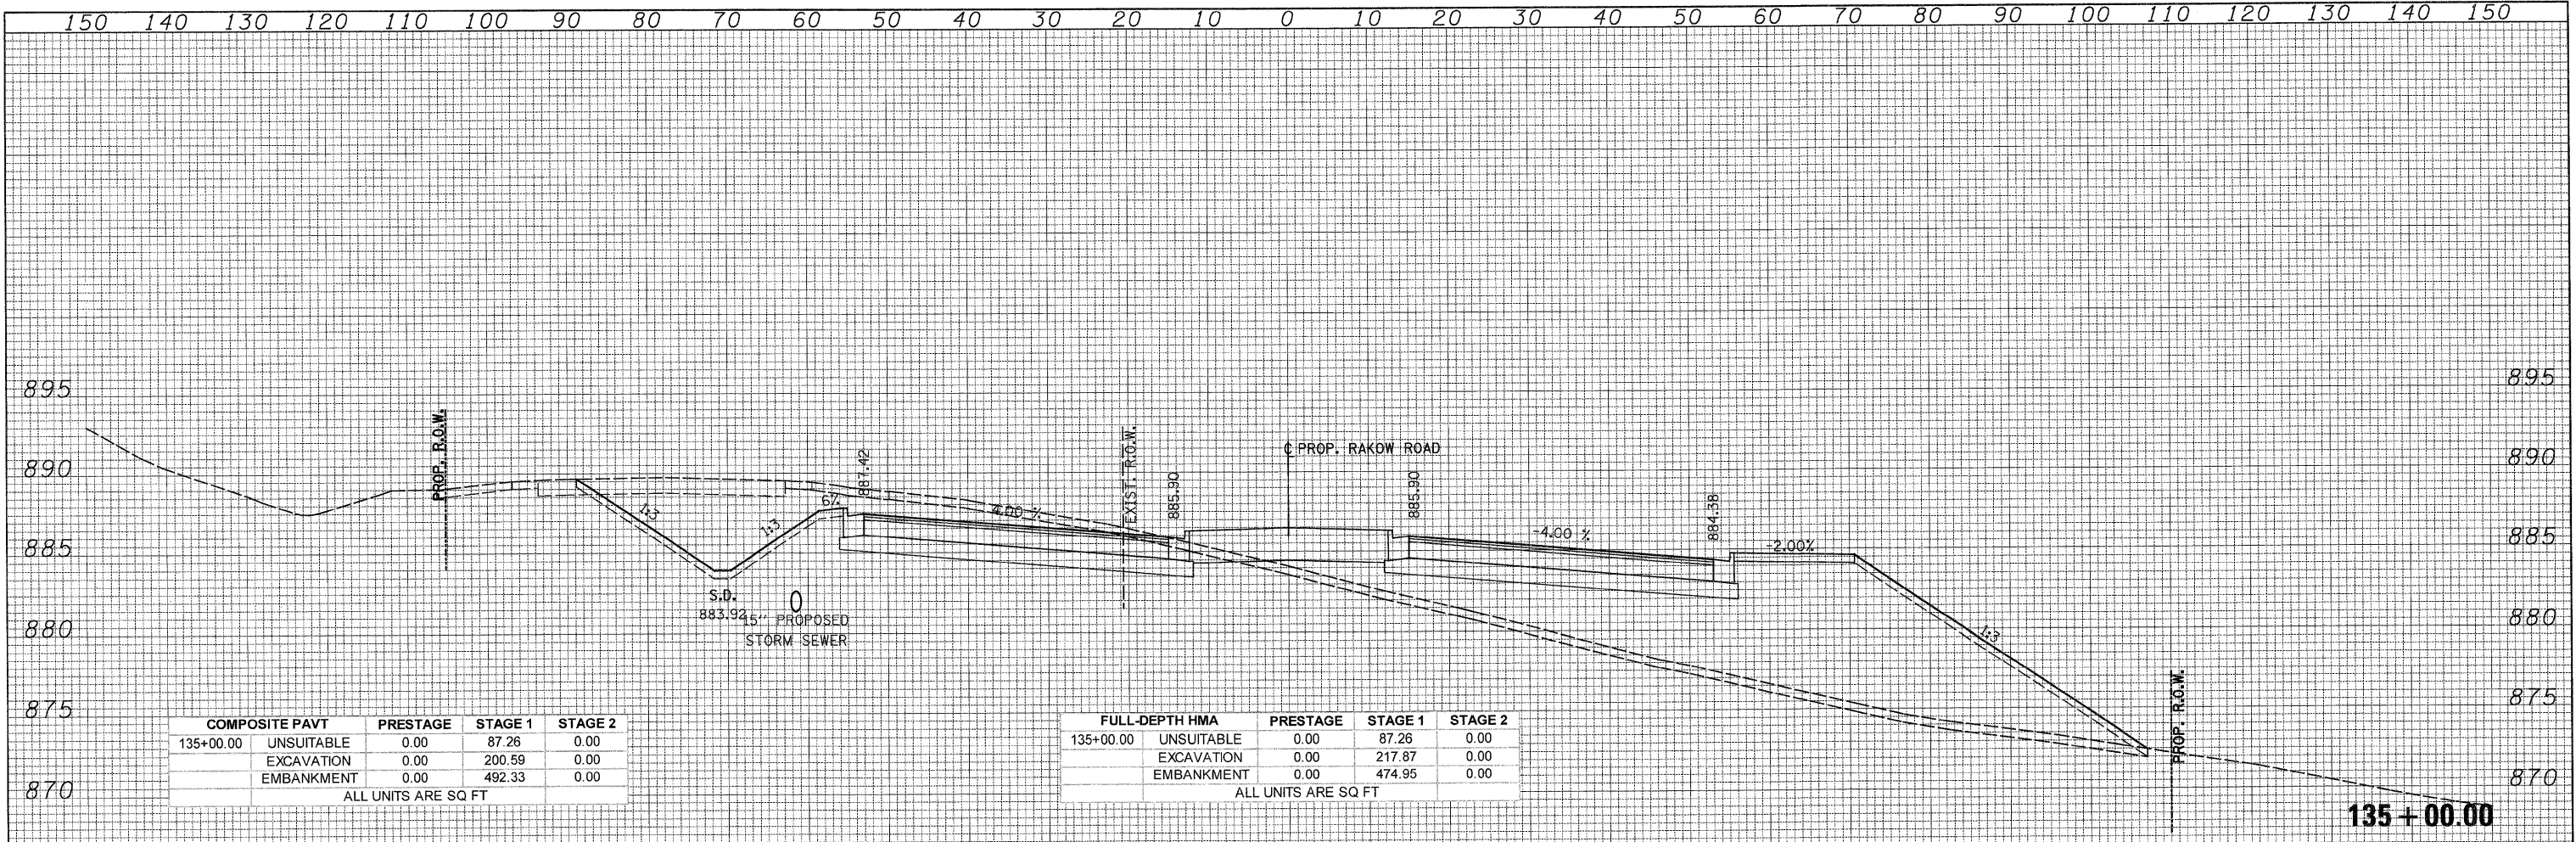

	USER NAME = Rduy.Lisle	DESIGNED - CPK	REVISED -		RAKOW ROAD CROSS SECTIONS		F.A. RTE. 0336	SECTION 05-00308-00-WR	COUNTY MCHENRY	TOTAL SHEETS 606	SHEET NO. 457
	PLOT CONFIG= PDF(Grey_Large).plt	DRAWN - TCK	REVISED -				CONTRACT NO. 63398				
PLOT SCALE= 1:10	CHECKED - JAH	REVISED -		SCALE: 1H:2V	SHEET NO.	STA. 134+00.00 TO STA. 135+00.00	ILLINOIS FED. AID PROJECT				
PLOT DATE = 7/28/2010 8:56:22 PM	DATE - 8/2/2010	REVISED -									

G:\MCDOT\20969\021\Drawings\RDW\shs\Xseo\XS_01_Rakow.dgn