


150 140 130 120 110 100 90 80 70 60 50 40 30 20 10 0 10 20 30 40 50 60 70 80 90 100 110 120 130 140 150

| | |
|----------------------|--|
| DATE | |
| BY | |
| FINAL SURVEY PLOTTED | |
| NOTE BOOK NO. | |
| AREAS CHECKED | |

| | |
|-------------------------|--|
| DATE | |
| BY | |
| ORIGINAL SURVEY PLOTTED | |
| NOTE BOOK NO. | |
| AREAS CHECKED | |

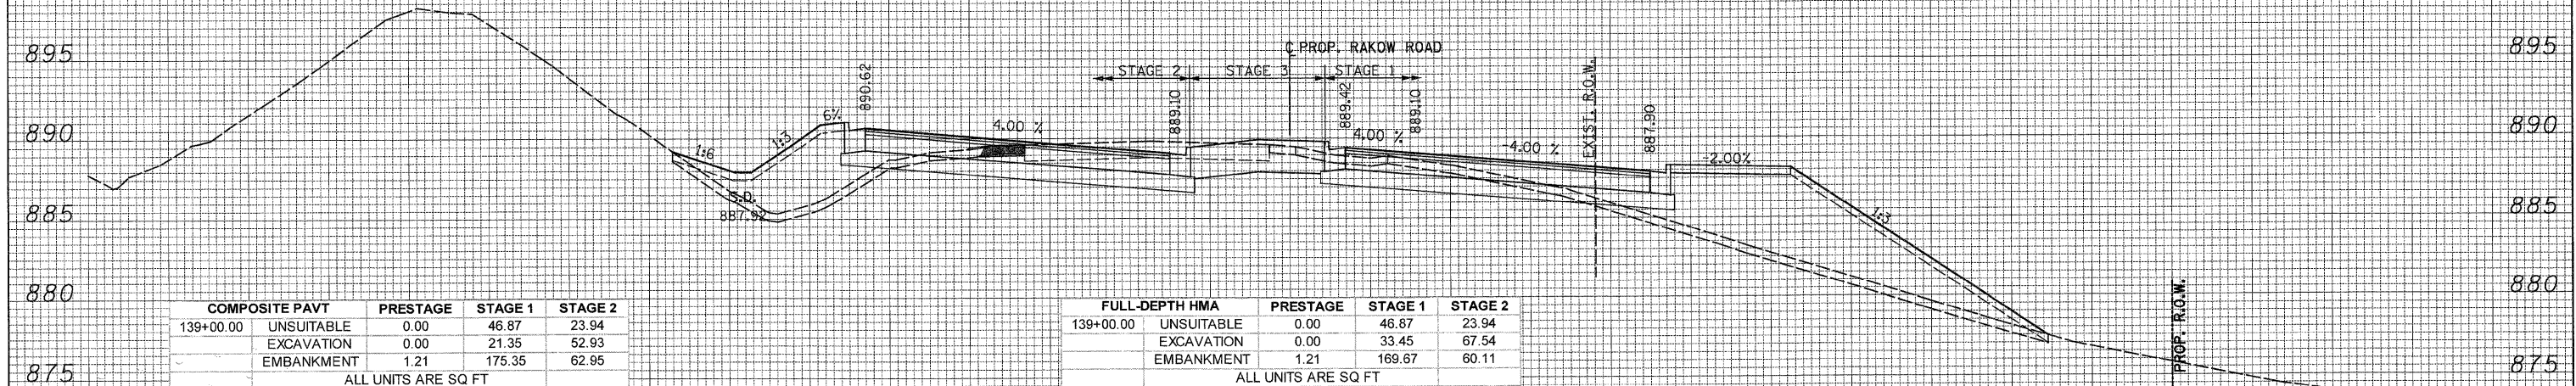


| COMPOSITE PAVT | PRESTAGE | STAGE 1 | STAGE 2 |
|----------------------|----------|---------|---------|
| 139+00.00 UNSUITABLE | 0.00 | 46.87 | 23.94 |
| EXCAVATION | 0.00 | 21.35 | 52.93 |
| EMBANKMENT | 1.21 | 175.35 | 62.95 |

ALL UNITS ARE SQ FT

| FULL-DEPTH HMA | PRESTAGE | STAGE 1 | STAGE 2 |
|----------------------|----------|---------|---------|
| 139+00.00 UNSUITABLE | 0.00 | 46.87 | 23.94 |
| EXCAVATION | 0.00 | 33.45 | 67.54 |
| EMBANKMENT | 1.21 | 169.67 | 60.11 |

ALL UNITS ARE SQ FT

139+00.00

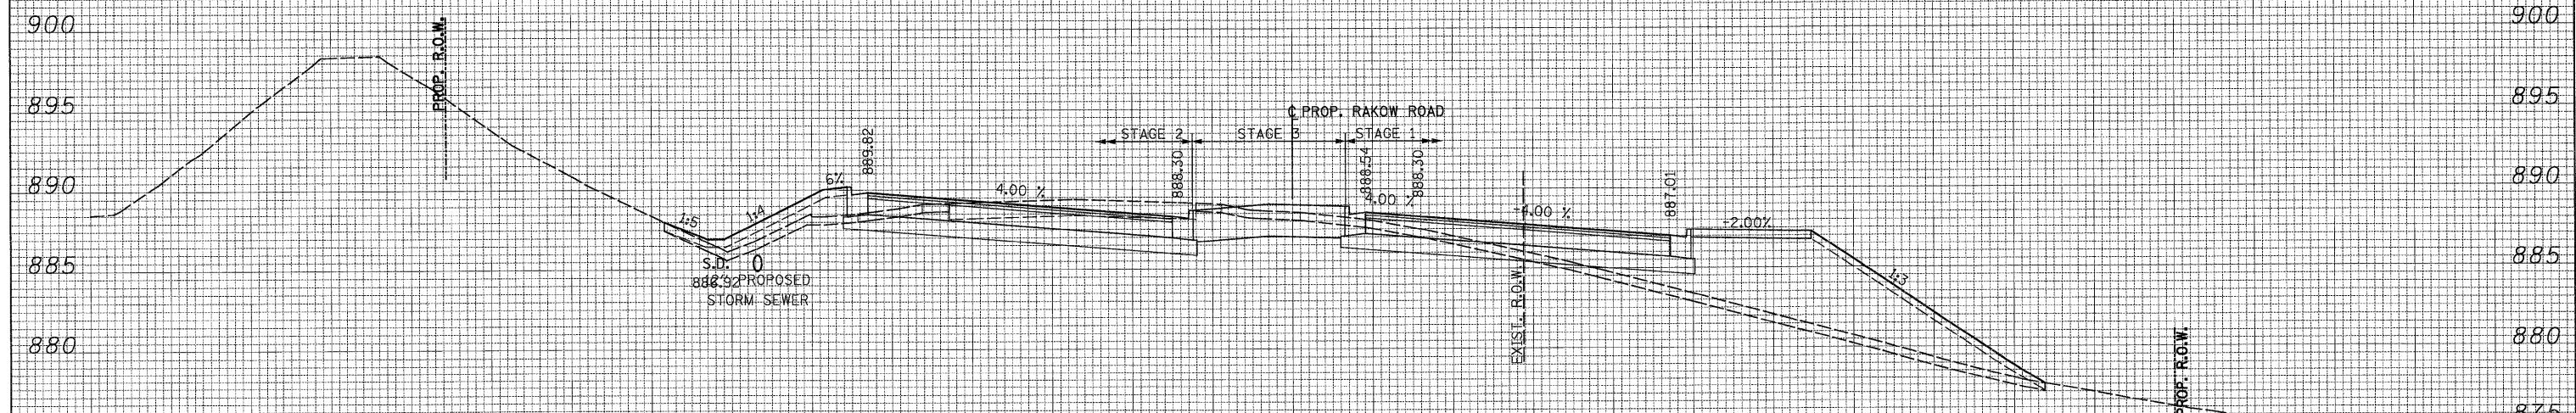

| COMPOSITE PAVT | PRESTAGE | STAGE 1 | STAGE 2 |
|----------------------|----------|---------|---------|
| 138+00.00 UNSUITABLE | 0.00 | 44.92 | 18.84 |
| EXCAVATION | 0.00 | 11.50 | 73.65 |
| EMBANKMENT | 0.00 | 183.51 | 19.99 |

ALL UNITS ARE SQ FT

| FULL-DEPTH HMA | PRESTAGE | STAGE 1 | STAGE 2 |
|----------------------|----------|---------|---------|
| 138+00.00 UNSUITABLE | 0.00 | 44.92 | 18.84 |
| EXCAVATION | 0.00 | 19.52 | 91.24 |
| EMBANKMENT | 0.00 | 173.74 | 20.15 |

ALL UNITS ARE SQ FT

138+00.00

150 140 130 120 110 100 90 80 70 60 50 40 30 20 10 0 10 20 30 40 50 60 70 80 90 100 110 120 130 140 150



USER NAME = Rdwy_Lisle
 PLOT CONFIG = PDF(Grey_Large).plt
 PLOT SCALE = 1:10
 PLOT DATE = 7/28/2010 8:56:31 PM

DESIGNED - CPK
 DRAWN - TCK
 CHECKED - JAH
 DATE - 8/2/2010

REVISED -
 REVISED -
 REVISED -
 REVISED -



MCHENRY COUNTY
 DIVISION OF TRANSPORTATION

RAKOW ROAD
 CROSS SECTIONS
 SCALE: 1H:2V SHEET NO. STA. 138+00.00 TO STA. 139+00.00

| F.A. RTE. | SECTION | COUNTY | TOTAL SHEETS | SHEET NO. |
|---------------------------|----------------|---------|--------------|--------------------|
| 0336 | 05-00308-00-WR | MCHENRY | 606 | 459 |
| | | | | CONTRACT NO. 63398 |
| ILLINOIS FED. AID PROJECT | | | | |

G:\MCD01\20950_001\Drawings\RDWY\shls\Xsec\138_01_Rakow.dgn