



FINAL SURVEY PLOTTED AREAS CHECKED

ORIGINAL SURVEY PLOTTED AREAS CHECKED

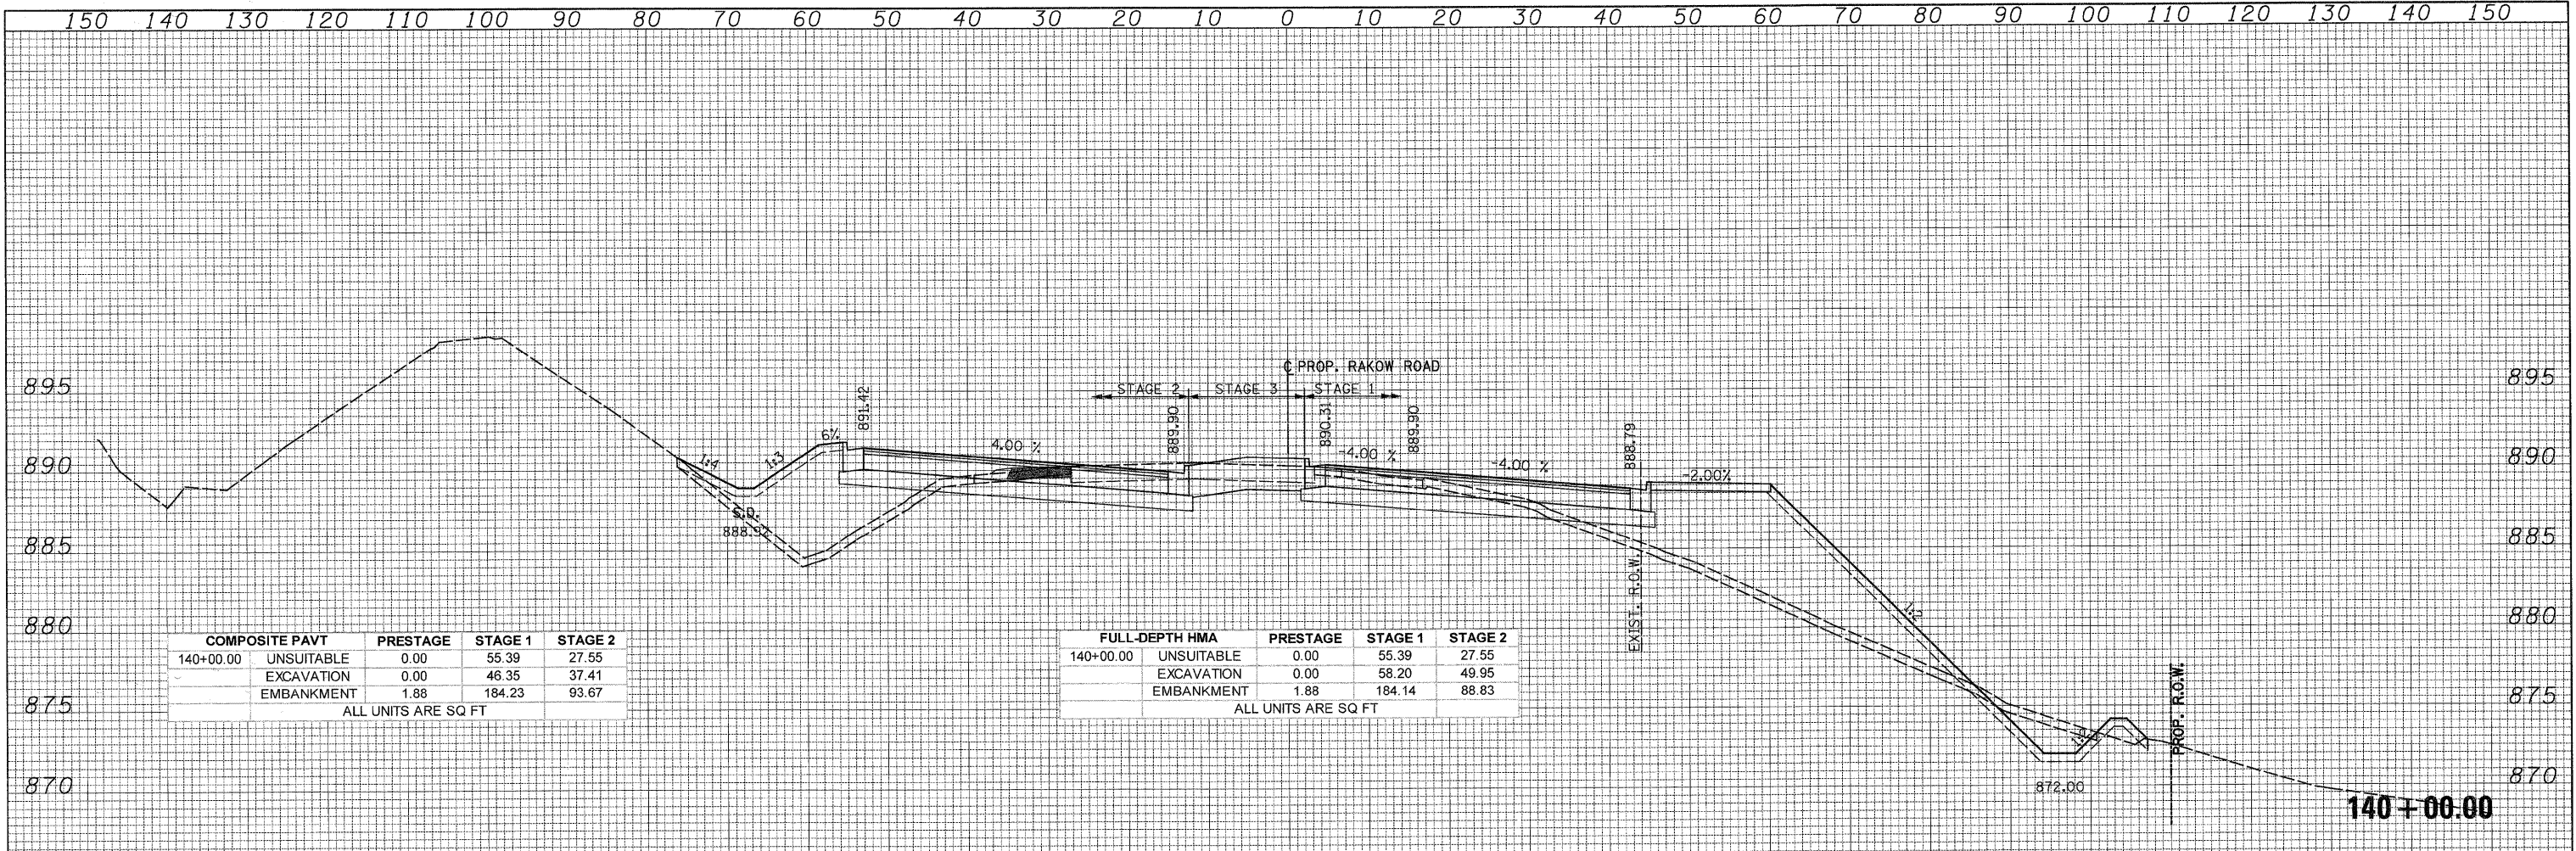

COMPOSITE PAVT	PRESTAGE	STAGE 1	STAGE 2
140+00.00 UNSUITABLE	0.00	55.39	27.55
EXCAVATION	0.00	46.35	37.41
EMBANKMENT	1.88	184.23	93.67
ALL UNITS ARE SQ FT			

FULL-DEPTH HMA	PRESTAGE	STAGE 1	STAGE 2
140+00.00 UNSUITABLE	0.00	55.39	27.55
EXCAVATION	0.00	58.20	49.95
EMBANKMENT	1.88	184.14	88.83
ALL UNITS ARE SQ FT			

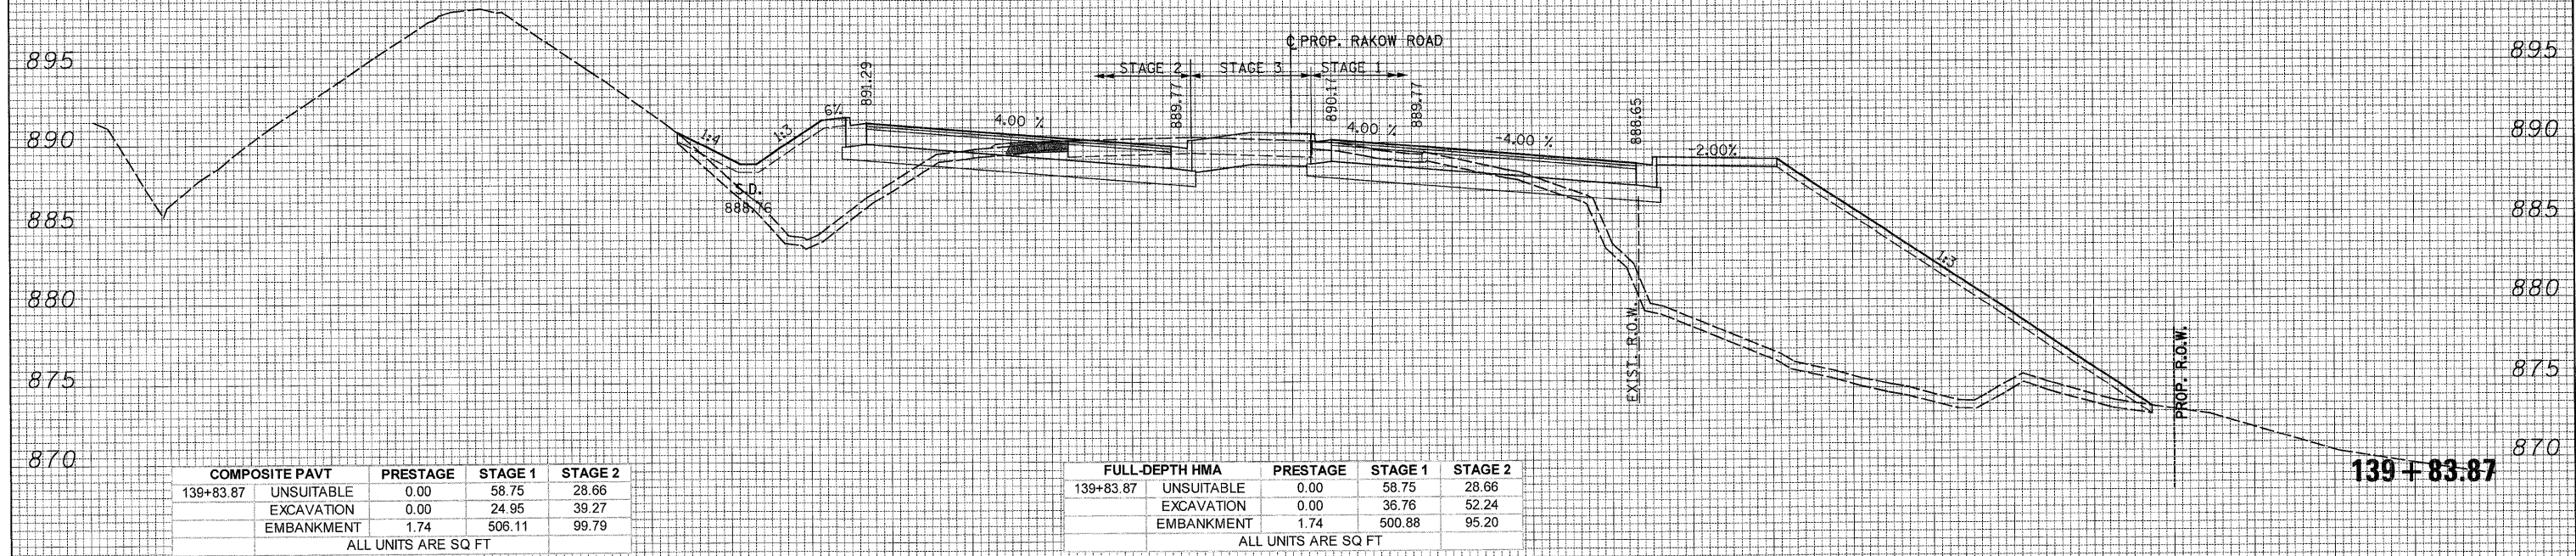

COMPOSITE PAVT	PRESTAGE	STAGE 1	STAGE 2
139+83.87 UNSUITABLE	0.00	58.75	28.66
EXCAVATION	0.00	24.95	39.27
EMBANKMENT	1.74	506.11	99.79
ALL UNITS ARE SQ FT			

FULL-DEPTH HMA	PRESTAGE	STAGE 1	STAGE 2
139+83.87 UNSUITABLE	0.00	58.75	28.66
EXCAVATION	0.00	36.76	52.24
EMBANKMENT	1.74	500.88	95.20
ALL UNITS ARE SQ FT			

	USER NAME = Rdwy.Lisle	DESIGNED - CPK	REVISED -		<b>RAKOW ROAD CROSS SECTIONS</b>		F.A. RTE. 0336	SECTION 05-00308-00-WR	COUNTY MCHENRY	TOTAL SHEETS 606	SHEET NO. 460
	PLOT CONFIG = PDF(Grey, Large).plt	DRAWN - TCK	REVISED -		SCALE: 1H:2V	SHEET NO.	STA. 139+83.87 TO STA. 140+00.00	CONTRACT NO. 63398		ILLINOIS FED. AID PROJECT	
PLOT SCALE = 1H:8	CHECKED - JAH	DATE - 8/2/2010	REVISED -								
PLOT DATE = 7/28/2010 9:56:35 PM											

G:\MCDOT\28950\_02\Drawings\RDWY\shc\Xsec\139\_01\_Rakow.dgn