


COMPOSITE PAVT	PRESTAGE	STAGE 1	STAGE 2
143+50.00 UNSUITABLE	1.87	56.17	21.50
EXCAVATION	0.00	21.06	33.94
EMBANKMENT	4.86	332.55	27.36

ALL UNITS ARE SQ FT

FULL-DEPTH HMA	PRESTAGE	STAGE 1	STAGE 2
143+50.00 UNSUITABLE	1.87	56.17	21.50
EXCAVATION	0.00	33.85	46.66
EMBANKMENT	4.86	327.54	20.95

ALL UNITS ARE SQ FT

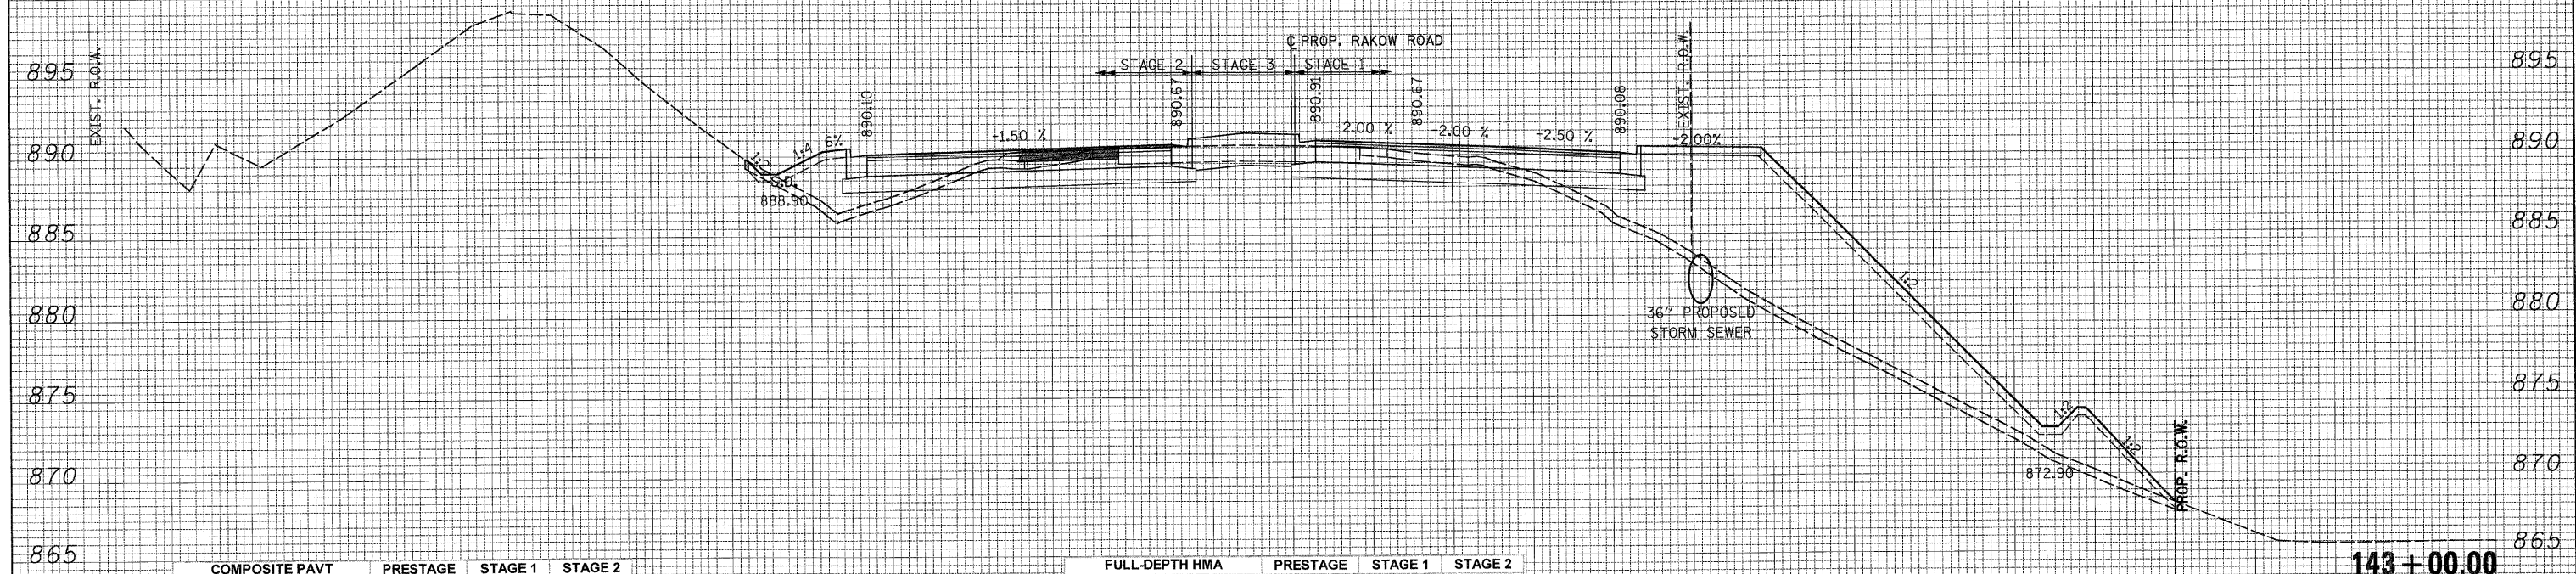

COMPOSITE PAVT	PRESTAGE	STAGE 1	STAGE 2
143+00.00 UNSUITABLE	1.72	56.09	24.93
EXCAVATION	0.00	20.62	30.38
EMBANKMENT	4.72	340.38	35.99

ALL UNITS ARE SQ FT

FULL-DEPTH HMA	PRESTAGE	STAGE 1	STAGE 2
143+00.00 UNSUITABLE	1.72	56.09	24.93
EXCAVATION	0.00	33.02	42.79
EMBANKMENT	4.72	335.25	31.31

ALL UNITS ARE SQ FT

DATE: \_\_\_\_\_  
 BY: \_\_\_\_\_  
 SURVEYED: \_\_\_\_\_  
 PLOTTED: \_\_\_\_\_  
 FINAL SURVEY NOTE BOOK NO. \_\_\_\_\_  
 AREAS CHECKED: \_\_\_\_\_

DATE: \_\_\_\_\_  
 BY: \_\_\_\_\_  
 SURVEYED: \_\_\_\_\_  
 PLOTTED: \_\_\_\_\_  
 ORIGINAL SURVEY NOTE BOOK NO. \_\_\_\_\_  
 AREAS CHECKED: \_\_\_\_\_

150 140 130 120 110 100 90 80 70 60 50 40 30 20 10 0 10 20 30 40 50 60 70 80 90 100 110 120 130 140 150



USER NAME = Rdwy\_Lisle  
 DESIGNED - CPK  
 PLOT CONFIG = PDF(Grey\_Large).plt  
 DRAWN - TCK  
 PLOT SCALE = 1:100  
 CHECKED - JAH  
 PLOT DATE = 7/28/2010 8:56:44 PM  
 DATE = 8/2/2010

REVISED -  
 REVISED -  
 REVISED -  
 REVISED -



**MCHENRY COUNTY**  
**DIVISION OF TRANSPORTATION**

**RAKOW ROAD**  
**CROSS SECTIONS**  
 SCALE: 1H:2V SHEET NO. STA. 143+00.00 TO STA. 143+50.00

F.A. RTE.	SECTION	COUNTY	TOTAL SHEETS	SHEET NO.
0336	05-00308-00-WR	MCHENRY	606	462
			CONTRACT NO. 63398	
ILLINOIS FED. AID PROJECT				

G:\MCDOT\20959\_02\Drawings\RDW\shs\Xsec\15.XS\_01\_Rakow.dgn