



DATE: \_\_\_\_\_  
 BY: \_\_\_\_\_  
 SURVEYED: \_\_\_\_\_  
 PLOTTED: \_\_\_\_\_  
 NOTE BOOK: \_\_\_\_\_  
 AREAS CHECKED: \_\_\_\_\_  
 NO.: \_\_\_\_\_

DATE: \_\_\_\_\_  
 BY: \_\_\_\_\_  
 SURVEYED: \_\_\_\_\_  
 PLOTTED: \_\_\_\_\_  
 NOTE BOOK: \_\_\_\_\_  
 AREAS CHECKED: \_\_\_\_\_  
 NO.: \_\_\_\_\_

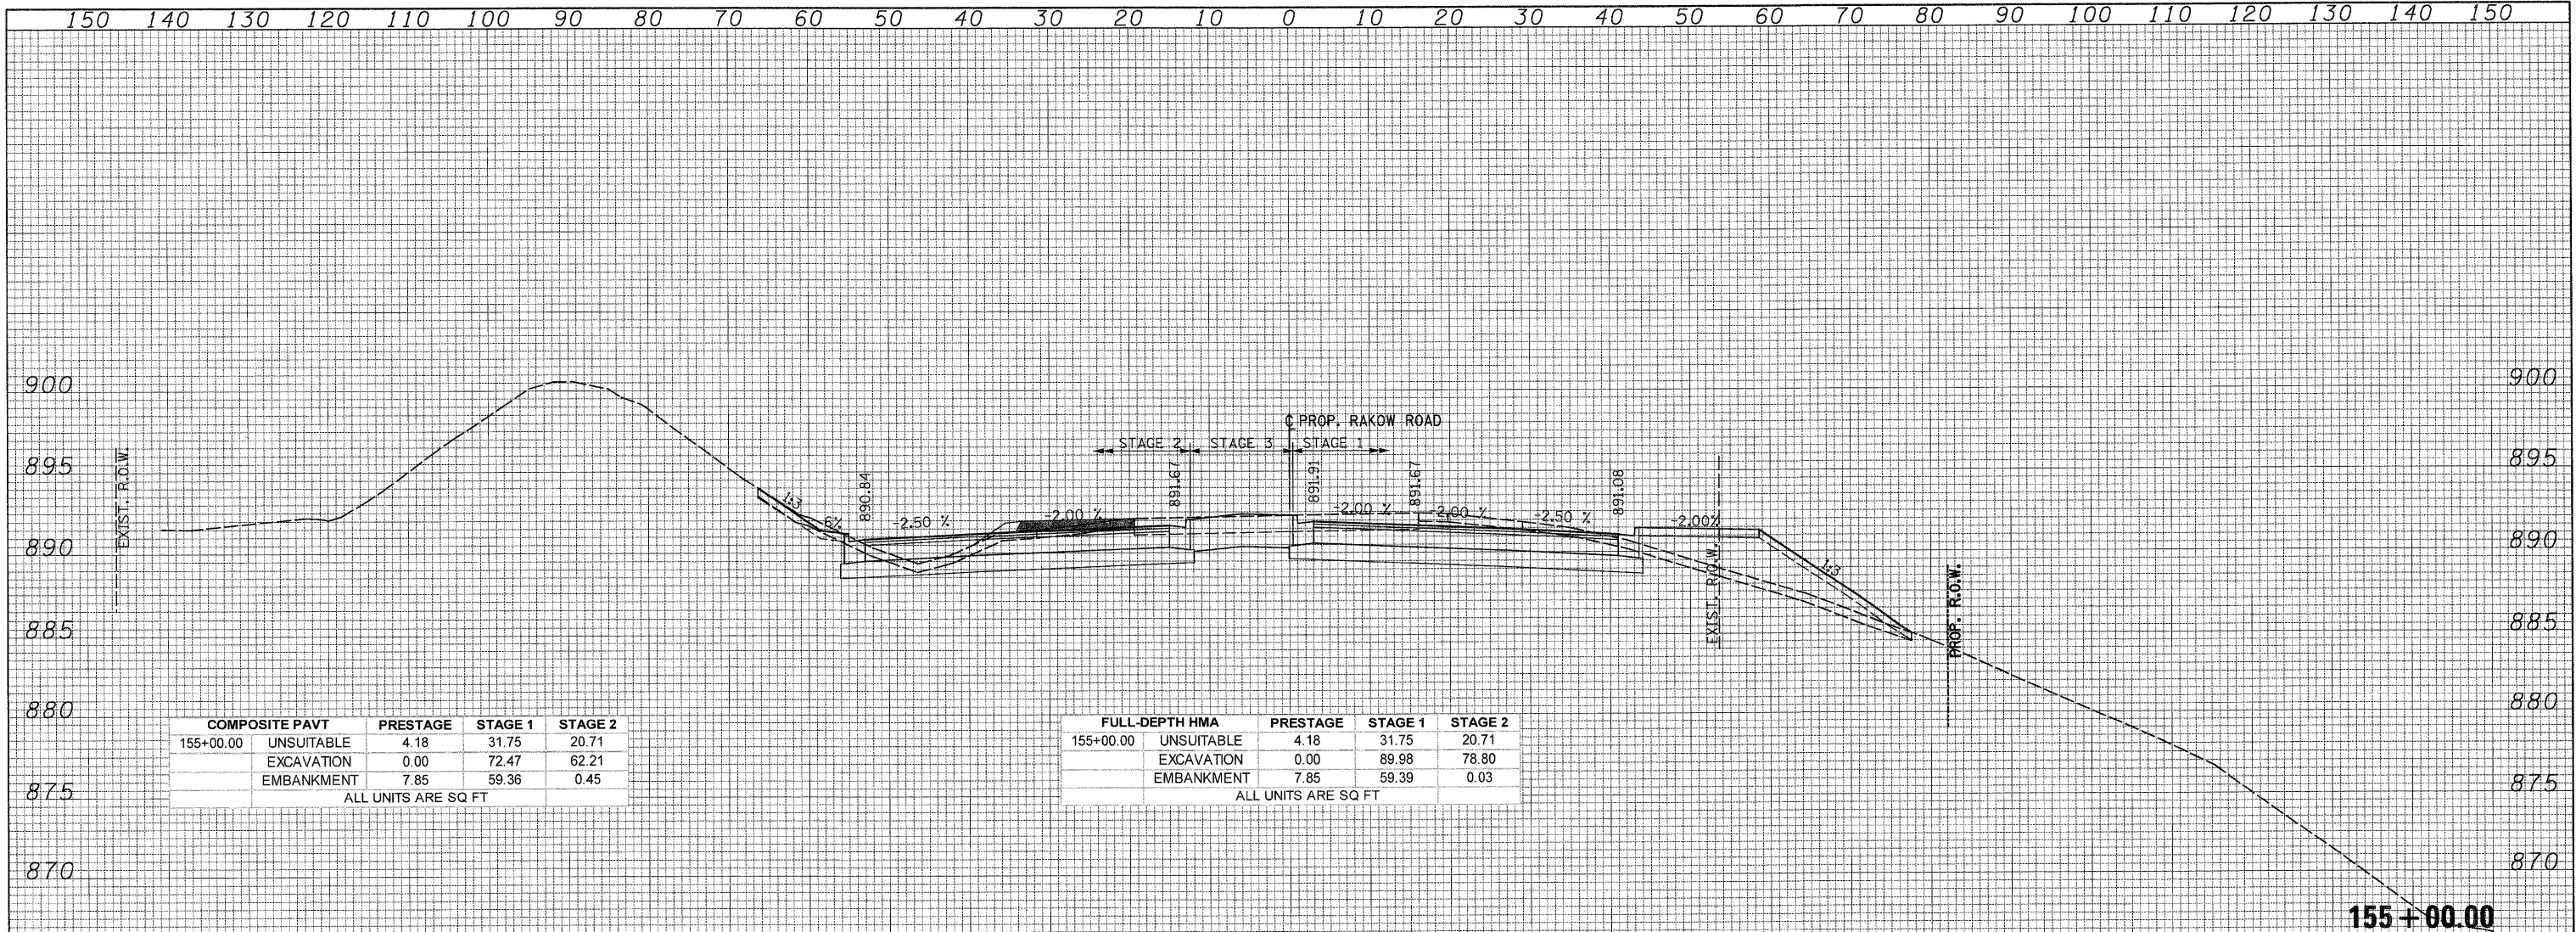

COMPOSITE PAVT	PRESTAGE	STAGE 1	STAGE 2
155+00.00 UNSUITABLE	4.18	31.75	20.71
EXCAVATION	0.00	72.47	62.21
EMBANKMENT	7.85	59.36	0.45
ALL UNITS ARE SQ FT			

FULL-DEPTH HMA	PRESTAGE	STAGE 1	STAGE 2
155+00.00 UNSUITABLE	4.18	31.75	20.71
EXCAVATION	0.00	89.98	78.80
EMBANKMENT	7.85	59.39	0.03
ALL UNITS ARE SQ FT			

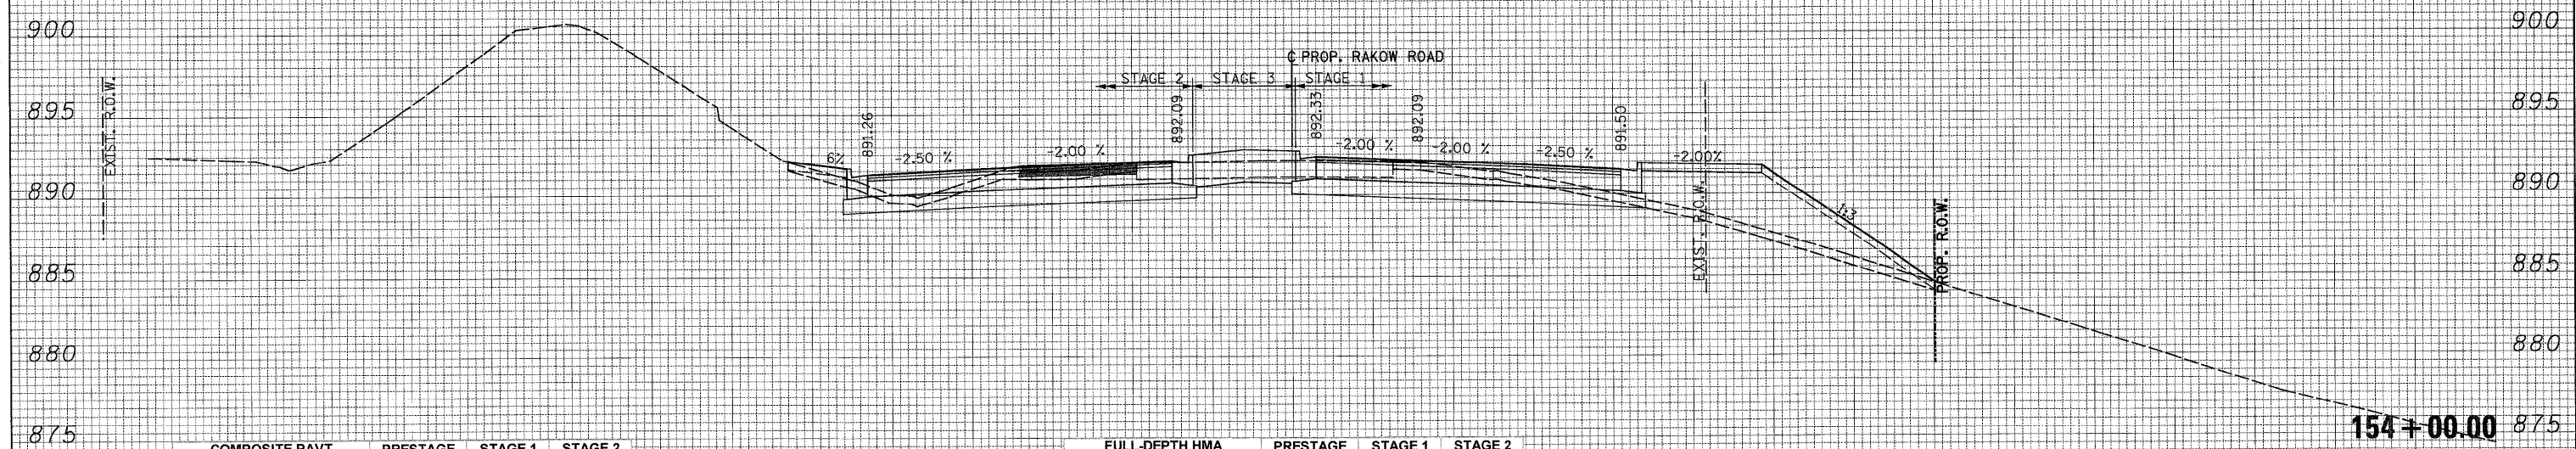

COMPOSITE PAVT	PRESTAGE	STAGE 1	STAGE 2
154+00.00 UNSUITABLE	1.80	34.12	20.71
EXCAVATION	0.00	31.38	41.44
EMBANKMENT	3.38	88.16	2.64
ALL UNITS ARE SQ FT			

FULL-DEPTH HMA	PRESTAGE	STAGE 1	STAGE 2
154+00.00 UNSUITABLE	1.80	34.12	20.71
EXCAVATION	0.00	48.12	58.68
EMBANKMENT	3.38	88.12	2.49
ALL UNITS ARE SQ FT			

	USER NAME = Rduj.Lisle PLOT CONFIG = PDFGreg.Large.plt PLOT SCALE = 1d10 PLOT DATE = 7/28/2010 8:57:12 PM	DESIGNED - CPK DRAWN - TCK CHECKED - JAH DATE - 8/2/2010	REVISED - REVISED - REVISED - REVISED -		<b>RAKOW ROAD CROSS SECTIONS</b>		F.A. RTE. 0336	SECTION 05-00308-00-WR	COUNTY MCHENRY	TOTAL SHEETS 606	SHEET NO. 468
	SCALE: 1H:2V		SHEET NO.		STA. 154+00.00 TO STA. 155+00.00	ILLINOIS FED. AID PROJECT			CONTRACT NO. 63398		

G:\MCDOT\28952\02\Drawings\RDWY\shs\Xseo\XS\_01\_Rakow.dgn