


DATE: _____
 BY: _____
 SURVEYED: _____
 PLOTTED: _____
 NOTE BOOK NO.: _____
 AREAS CHECKED: _____

DATE: _____
 BY: _____
 SURVEYED: _____
 PLOTTED: _____
 NOTE BOOK NO.: _____
 AREAS CHECKED: _____

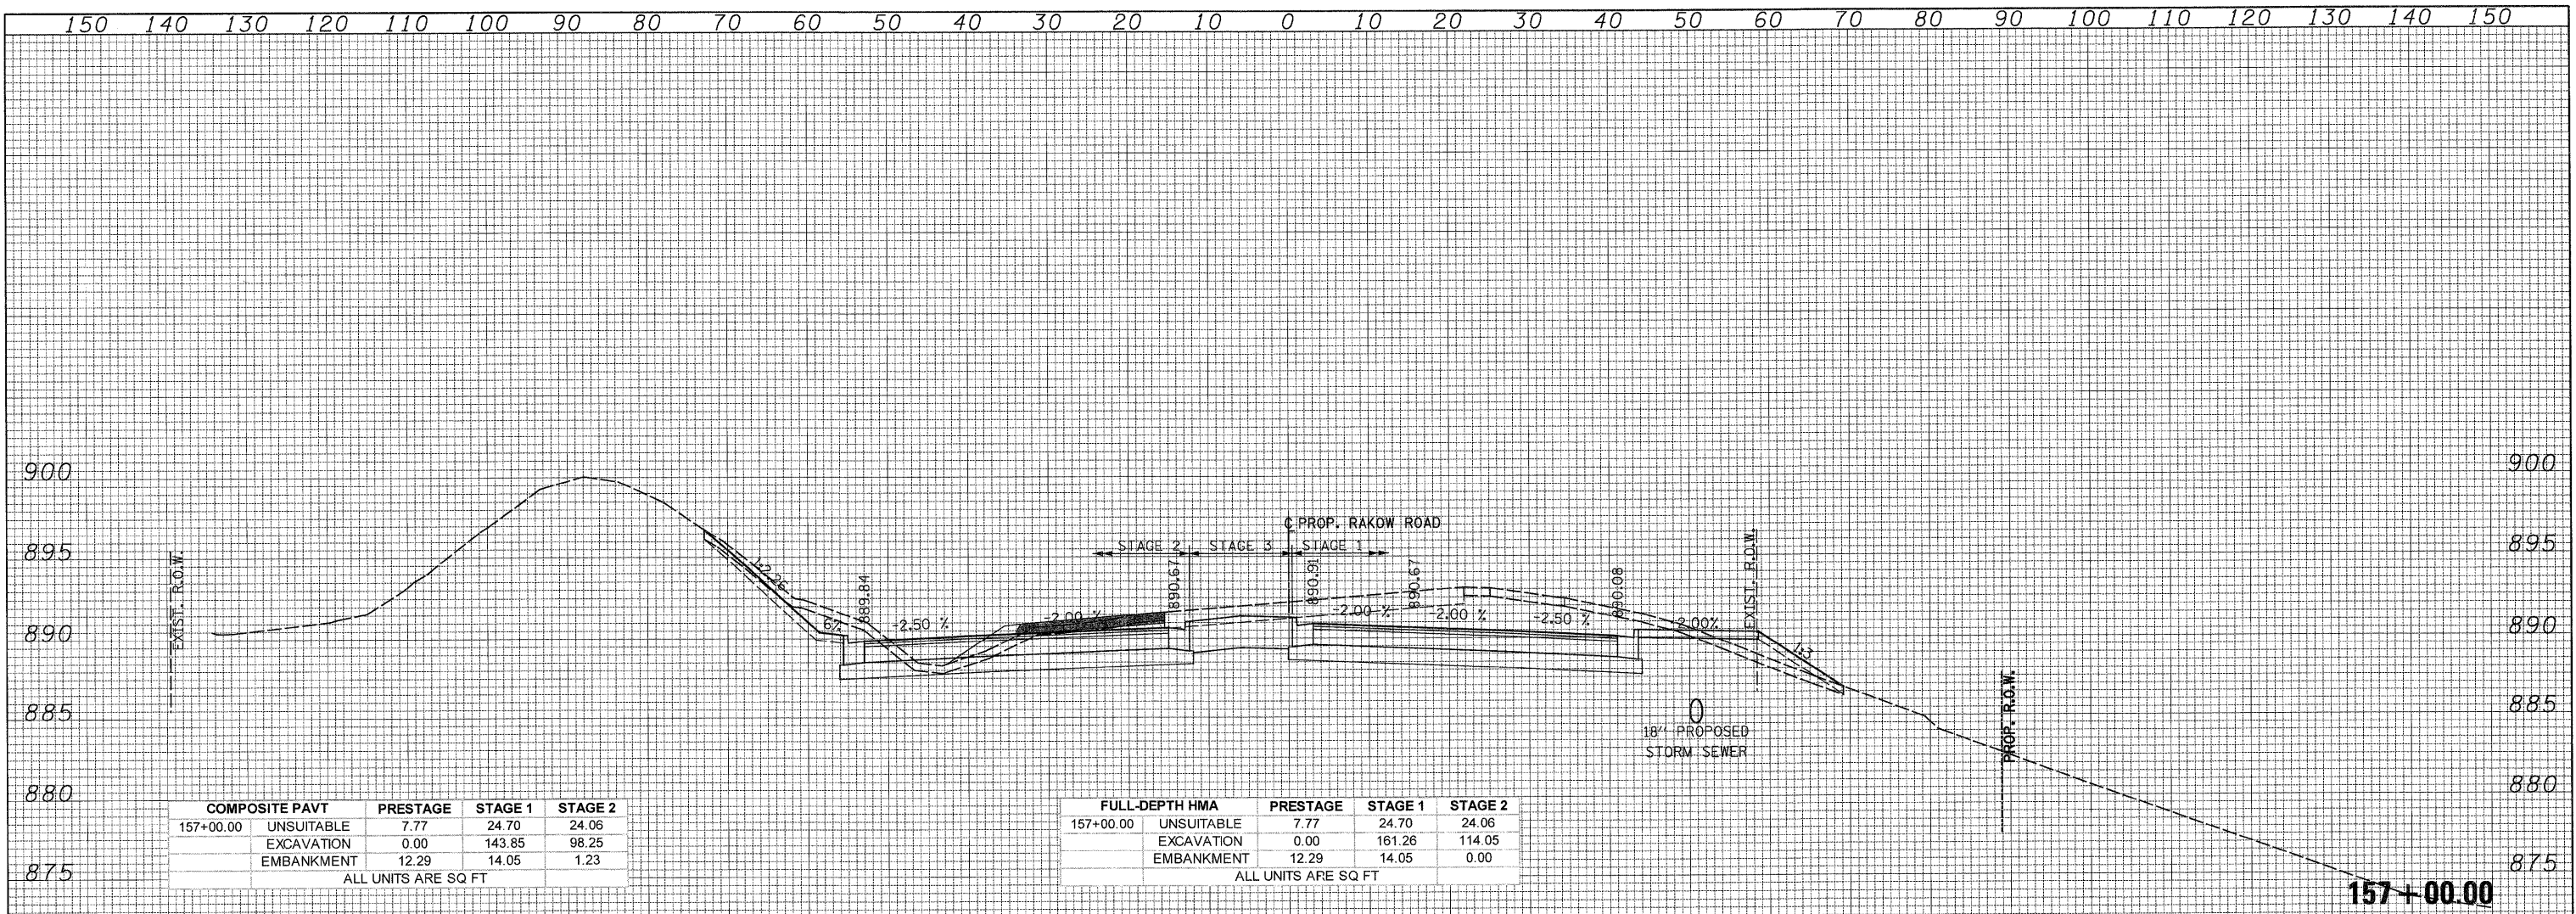


COMPOSITE PAVT	PRESTAGE	STAGE 1	STAGE 2
157+00.00 UNSUITABLE	7.77	24.70	24.06
EXCAVATION	0.00	143.85	98.25
EMBANKMENT	12.29	14.05	1.23

ALL UNITS ARE SQ FT

FULL-DEPTH HMA	PRESTAGE	STAGE 1	STAGE 2
157+00.00 UNSUITABLE	7.77	24.70	24.06
EXCAVATION	0.00	161.26	114.05
EMBANKMENT	12.29	14.05	0.00

ALL UNITS ARE SQ FT

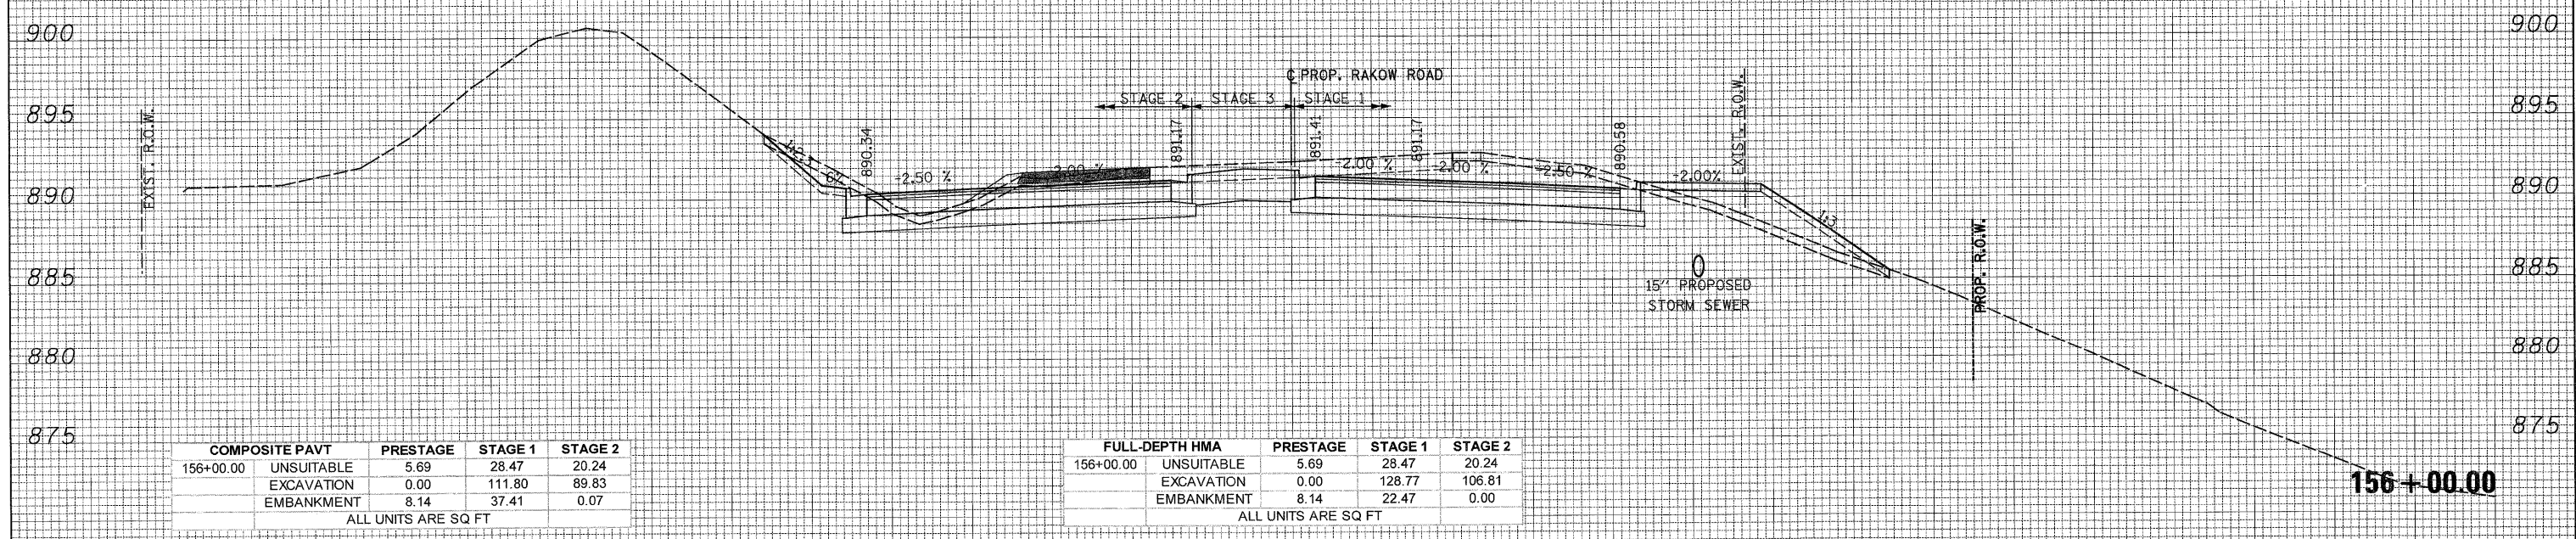

COMPOSITE PAVT	PRESTAGE	STAGE 1	STAGE 2
156+00.00 UNSUITABLE	5.69	28.47	20.24
EXCAVATION	0.00	111.80	89.83
EMBANKMENT	8.14	37.41	0.07

ALL UNITS ARE SQ FT

FULL-DEPTH HMA	PRESTAGE	STAGE 1	STAGE 2
156+00.00 UNSUITABLE	5.69	28.47	20.24
EXCAVATION	0.00	128.77	106.81
EMBANKMENT	8.14	22.47	0.00

ALL UNITS ARE SQ FT