


150 140 130 120 110 100 90 80 70 60 50 40 30 20 10 0 10 20 30 40 50 60 70 80 90 100 110 120 130 140 150

DATE _____
 BY _____
 SURVEYED _____
 PLOTTED _____
 NOTE BOOK _____
 AREAS CHECKED _____
 NO. _____

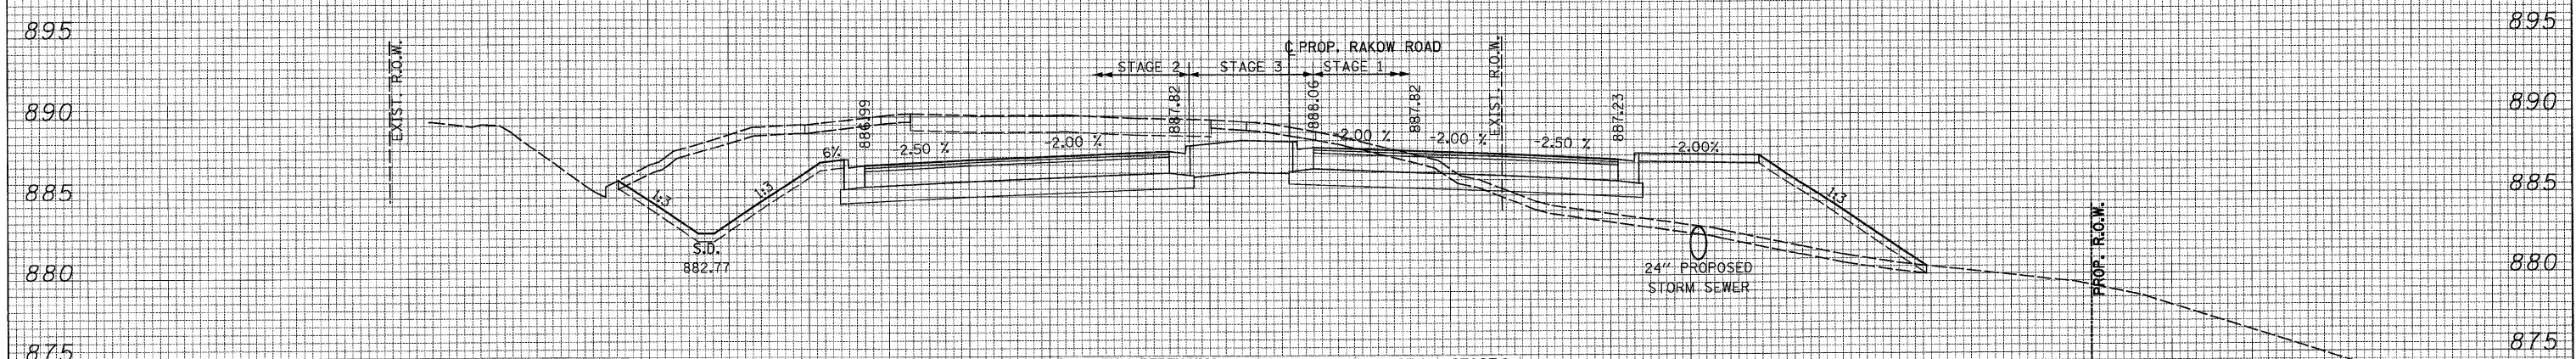

COMPOSITE PAVT	PRESTAGE	STAGE 1	STAGE 2
162+71.59 UNSUITABLE	0.00	40.90	23.89
EXCAVATION	0.00	33.81	294.38
EMBANKMENT	0.00	153.95	0.00


ALL UNITS ARE SQ FT

FULL-DEPTH HMA	PRESTAGE	STAGE 1	STAGE 2
162+71.59 UNSUITABLE	0.00	40.90	23.89
EXCAVATION	0.00	43.13	311.40
EMBANKMENT	0.00	145.83	0.00

ALL UNITS ARE SQ FT

162 + 71.59

DATE _____
 BY _____
 SURVEYED _____
 PLOTTED _____
 NOTE BOOK _____
 AREAS CHECKED _____
 NO. _____

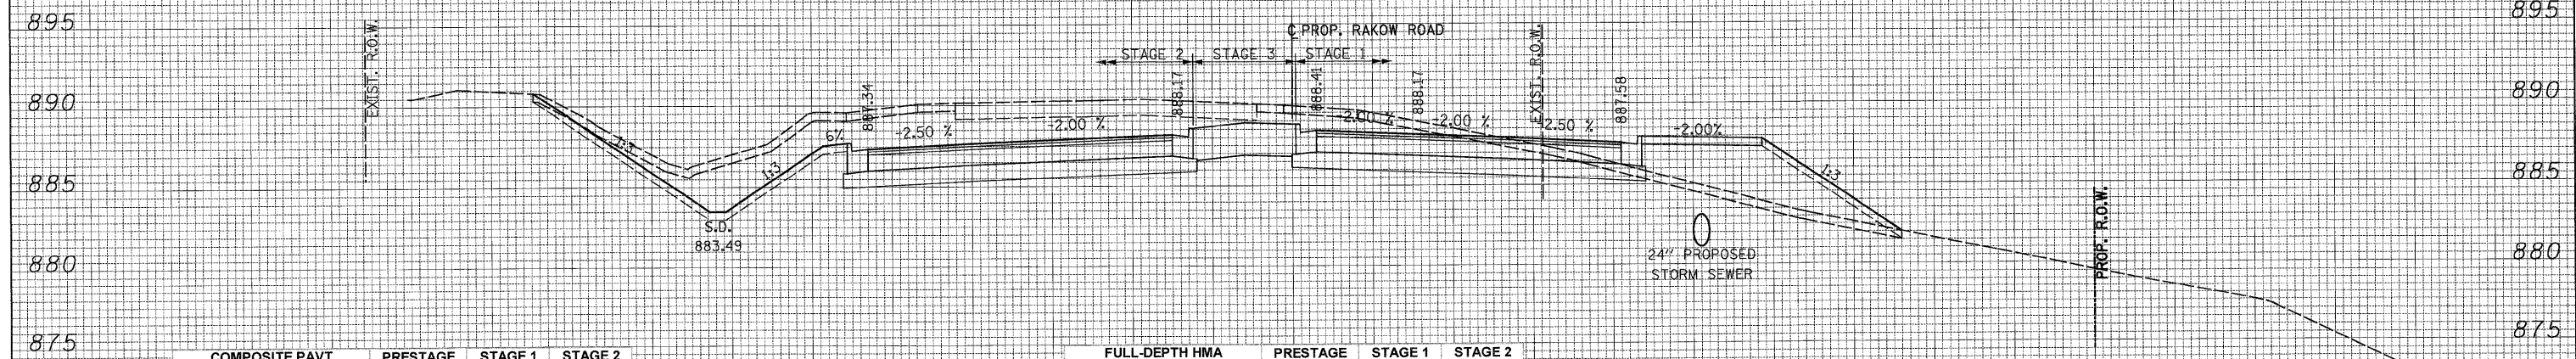

COMPOSITE PAVT	PRESTAGE	STAGE 1	STAGE 2
162+00.00 UNSUITABLE	0.00	39.17	30.60
EXCAVATION	0.00	70.68	247.38
EMBANKMENT	0.00	79.46	0.00

ALL UNITS ARE SQ FT

FULL-DEPTH HMA	PRESTAGE	STAGE 1	STAGE 2
162+00.00 UNSUITABLE	0.00	39.17	30.60
EXCAVATION	0.00	88.19	264.49
EMBANKMENT	0.00	79.71	0.00

ALL UNITS ARE SQ FT

162 + 00.00

150 140 130 120 110 100 90 80 70 60 50 40 30 20 10 0 10 20 30 40 50 60 70 80 90 100 110 120 130 140 150



USER NAME = Rdwy_Lisle
 PLOT CONFIG = PDF(Grey_Large).plt
 PLOT SCALE = 1:100
 PLOT DATE = 7/28/2010 8:57:30 PM

DESIGNED - CPK
 DRAWN - TCK
 CHECKED - JAH
 DATE - 8/2/2010

REVISED -
 REVISED -
 REVISED -
 REVISED -



**MCHENRY COUNTY
 DIVISION OF TRANSPORTATION**

**RAKOW ROAD
 CROSS SECTIONS**

SCALE: 1H:2V SHEET NO. STA. 162+00.00 TO STA. 162+71.59

F.A. RTE.	SECTION	COUNTY	TOTAL SHEETS	SHEET NO.
0336	05-00308-00-WR	MCHENRY	606	472
			CONTRACT NO. 63398	

ILLINOIS FED. AID PROJECT

G:\MCDOT\20950\02\Drawings\RDWY\shs\Xseo\XS.XS_01_Rakow.dgn