


150 140 130 120 110 100 90 80 70 60 50 40 30 20 10 0 10 20 30 40 50 60 70 80 90 100 110 120 130 140 150

DATE _____
 BY _____
 SURVEYED _____
 PLOTTED _____
 NOTE BOOK _____
 AREAS CHECKED _____

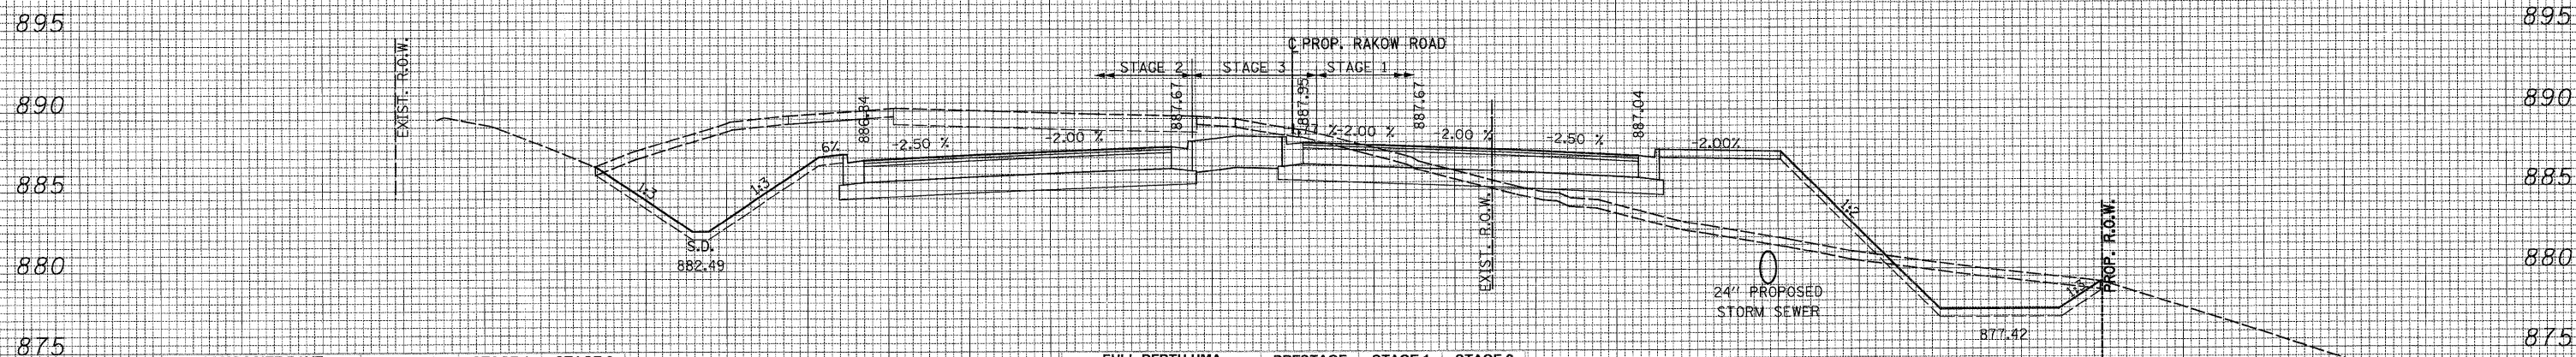

COMPOSITE PAVT	PRESTAGE	STAGE 1	STAGE 2
163+00.00 UNSUITABLE	0.00	51.12	24.85
EXCAVATION	0.00	73.59	308.50
EMBANKMENT	0.00	134.94	0.00


ALL UNITS ARE SQ FT

FULL-DEPTH HMA	PRESTAGE	STAGE 1	STAGE 2
163+00.00 UNSUITABLE	0.00	51.12	24.85
EXCAVATION	0.00	83.34	325.51
EMBANKMENT	0.00	125.85	0.00

ALL UNITS ARE SQ FT

163 + 00.00

DATE _____
 BY _____
 SURVEYED _____
 PLOTTED _____
 NOTE BOOK _____
 AREAS CHECKED _____

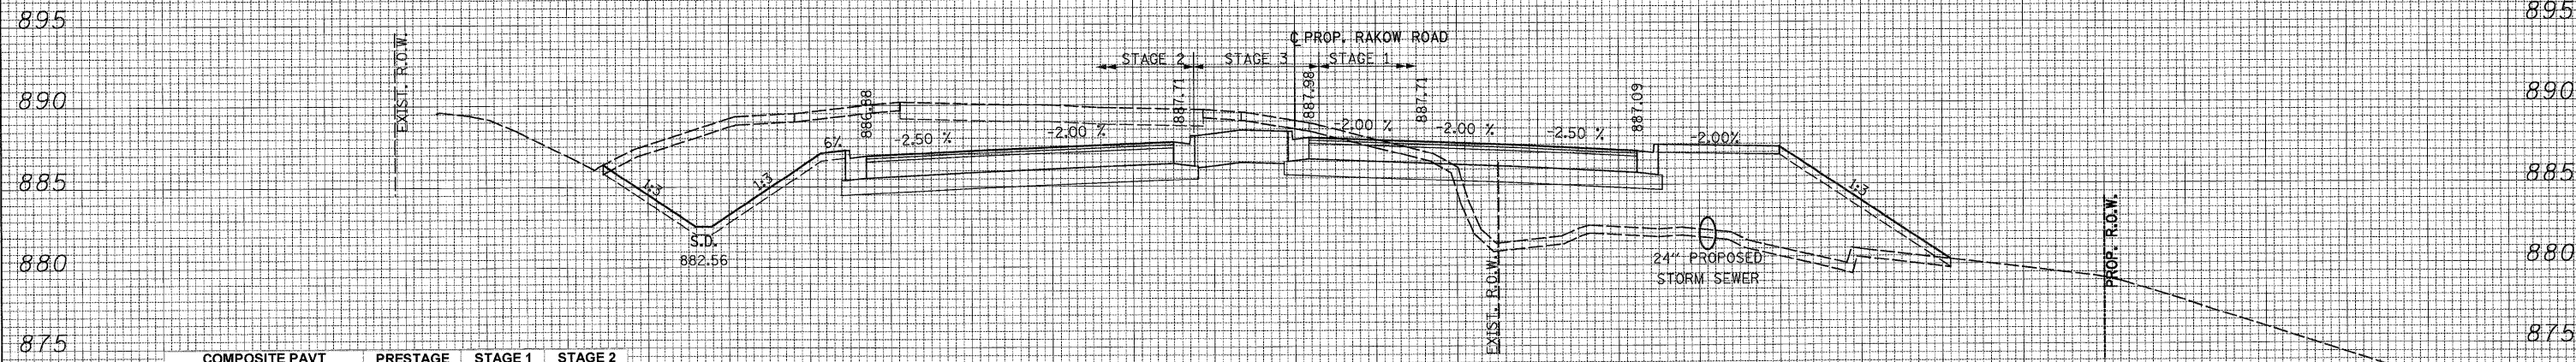

COMPOSITE PAVT	PRESTAGE	STAGE 1	STAGE 2
162+92.64 UNSUITABLE	0.00	45.35	24.52
EXCAVATION	0.00	30.25	305.40
EMBANKMENT	0.00	244.52	0.00

ALL UNITS ARE SQ FT

FULL-DEPTH HMA	PRESTAGE	STAGE 1	STAGE 2
162+92.64 UNSUITABLE	0.00	45.35	24.52
EXCAVATION	0.00	38.70	322.44
EMBANKMENT	0.00	234.45	0.00

ALL UNITS ARE SQ FT

162 + 92.64

150 140 130 120 110 100 90 80 70 60 50 40 30 20 10 0 10 20 30 40 50 60 70 80 90 100 110 120 130 140 150



USER NAME = Rduy.Lisle
 DESIGNED - CPK
 PLOT CONFIG = PDFGregy.Large.plt
 DRAWN - TCK
 PLOT SCALE = 1:10
 CHECKED - JAH
 PLOT DATE = 7/28/2010 8:57:35 PM
 DATE - 8/2/2010

REVISED -
 REVISED -
 REVISED -
 REVISED -



MCHENRY COUNTY
 DIVISION OF TRANSPORTATION

RAKOW ROAD
 CROSS SECTIONS

SCALE: 1H:2V

SHEET NO.

STA. 162+92.64 TO STA. 163+00.00

F.A. RTE.	SECTION	COUNTY	TOTAL SHEETS	SHEET NO.
0336	05-00308-00-WR	MCHENRY	606	473
			CONTRACT NO. 63398	

ILLINOIS FED. AID PROJECT